

CHANNEL 7
SPLICE ENCLOSURE AT
(NEW HOPE RD. [NC 279] AT
LOWELL BETHESDA RD./
BEATY RD. [SR 2439])
SIG ID 12-0357

COLOR CODE
TIA/EIA 598-C

(1) BLUE	(7) RED
(2) ORANGE	(8) BLACK
(3) GREEN	(9) YELLOW
(4) BROWN	(10) VIOLET
(5) SLATE	(11) ROSE
(6) WHITE	(12) AQUA


LEGEND

X - FUSION SPlice INDIVIDUAL FIBER
 O - EXISTING SPlice
 □ - EXPRESS INDIVIDUAL FIBER



EXPRESS - EXPRESS ENTIRE BUFFER TUBE
 SPlice - SPlice ENTIRE BUFFER TUBE OR MAINTAIN IF EXISTING EXPRESSED

NOTES:

1. FIBER INTERCONNECT CENTER RACKS ARE SCHEMATIC ONLY - ACTUAL EQUIPMENT FORM MAY VARY.
2. ETHERNET SWITCH TERMINATION CONFIGURATIONS ARE GENERIC. CONTRACTOR IS RESPONSIBLE FOR DETERMINING /ENSURING PROPER TERMINATION.
3. CONTRACTOR IS RESPONSIBLE FOR FIELD VERIFYING EXISTING SPlicing. THE CONTRACTOR SHALL COORDINATE WITH THE ENGINEER WHERE EXISTING SPlicing IS NOT AS EXPECTED.

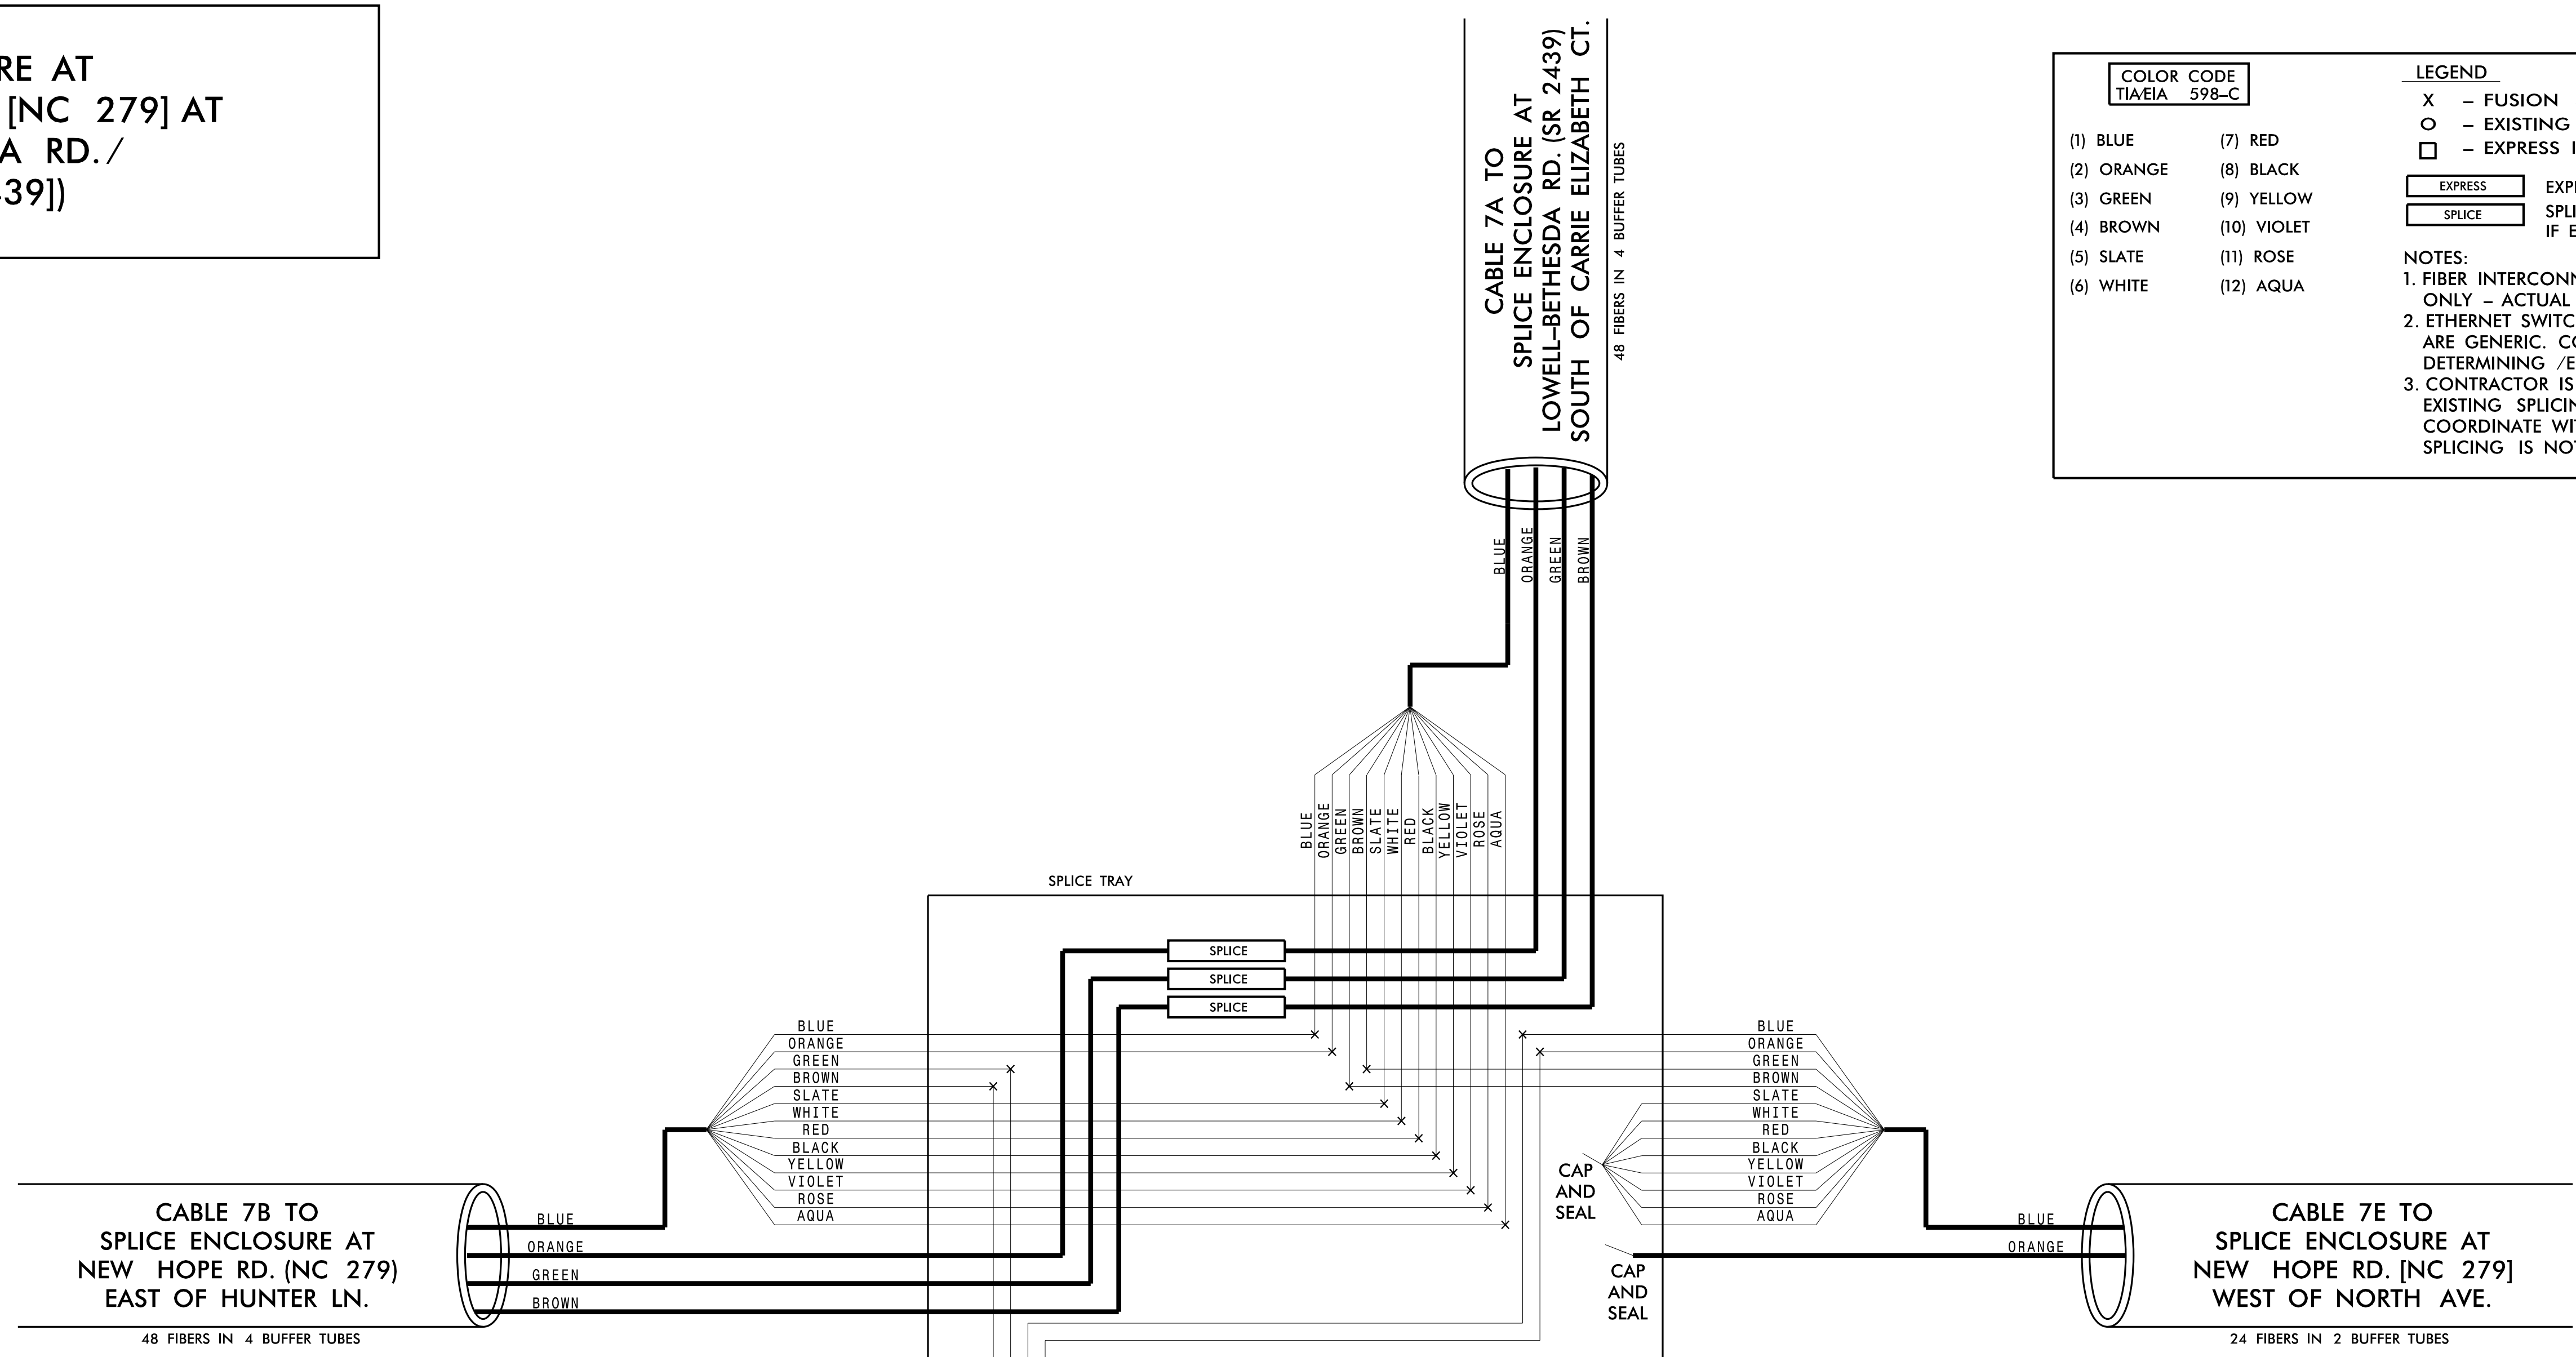

CABINET AT INTERSECTION 12-0357

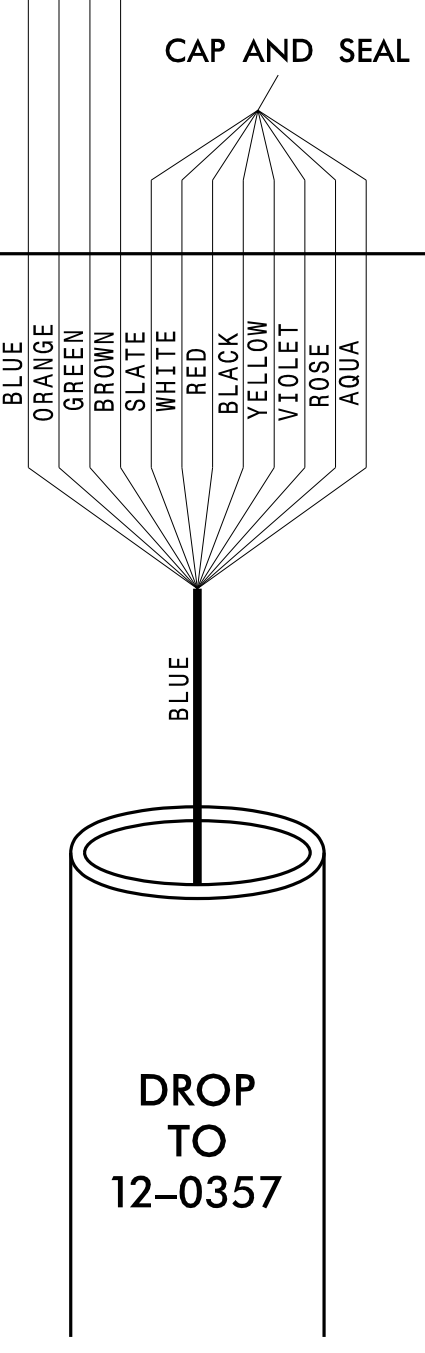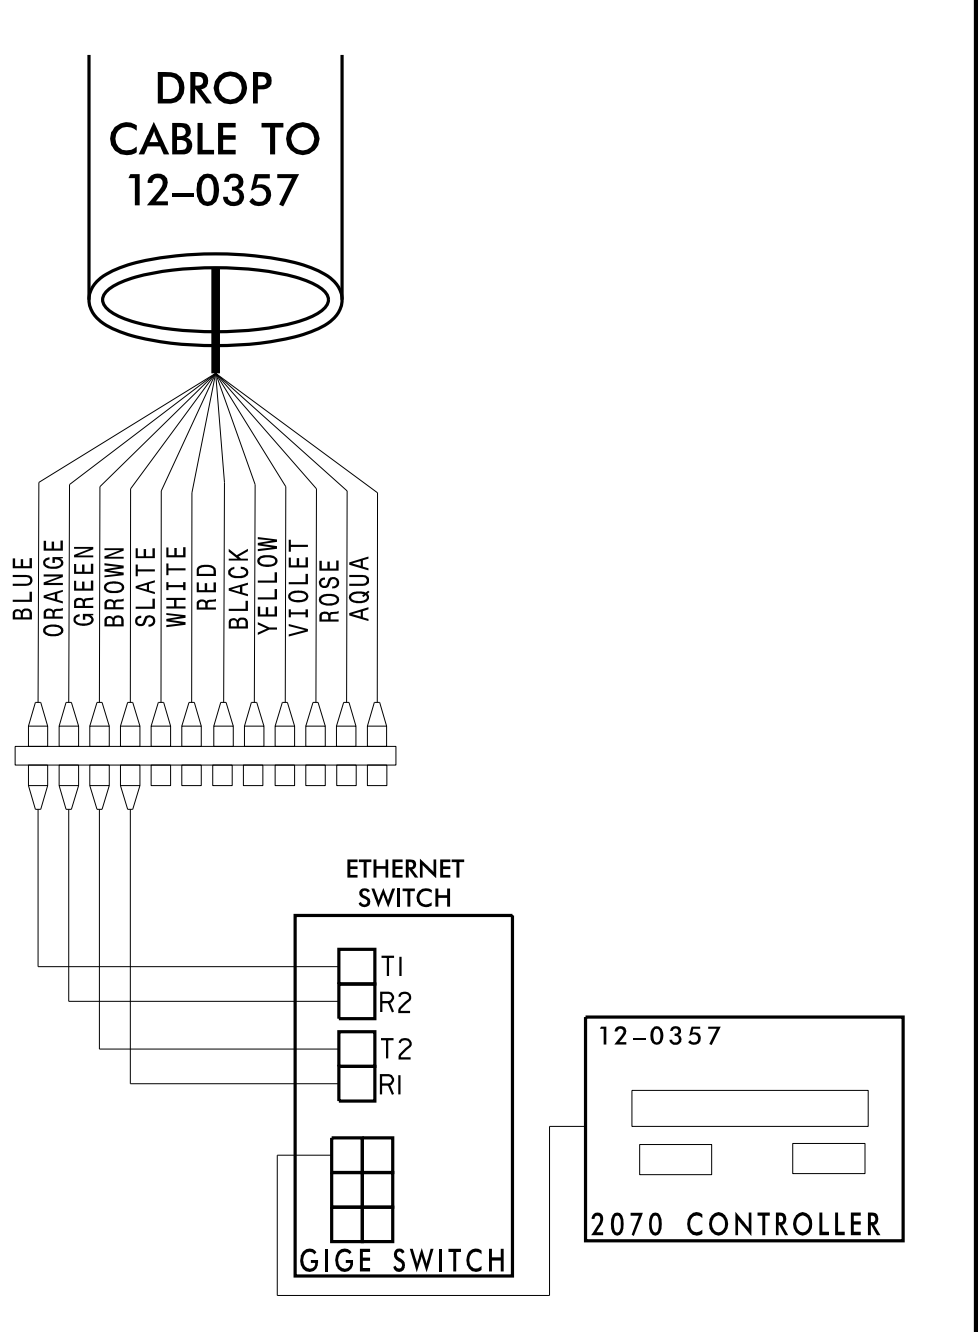

CHANNEL 7

CITY OF GASTONIA COMPUTERIZED SIGNAL SYSTEM

SPLICE DETAIL

DIVISION 12 GASTON COUNTY

PLAN DATE: DECEMBER 2021 REVIEWED BY: K. SMITH

PREPARED BY: S. BUTLER REVIEWED BY: I. VAN OSDELL

SCALE: 0

REVISIONS: INIT. DATE

DocuSigned by: Inger Van OsdeLL 3/16/2022

SEAL: NORTH CAROLINA PROFESSIONAL SEAL 028952

Kimley»Horn

NC License #F-0102
421 Fayetteville St., Suite 600
Raleigh, NC 27601
Tel: (919) 677-2000
Fax: (919) 677-2050

3/15/2022 \\kimley-horn.com\SE-RAL\NRA\TPTD\ITS\01036569_Gastonia_Signal_System\6_Tasks\Splicing_SPL059.dgn