



**CHANNEL 8
SPlice ENCLOSURE AT
UNION RD. (NC 274)
NORTH OF WREN RD.**

| | | | |
|------------------------------------|-------------|---|---|
| COLOR CODE TIA/EIA 598-C | | LEGEND | |
| (1) BLUE | (7) RED | X - FUSION SPlice INDIVIDUAL FIBER | |
| (2) ORANGE | (8) BLACK | O - EXISTING SPlice | |
| (3) GREEN | (9) YELLOW | □ - EXPRESS INDIVIDUAL FIBER | |
| (4) BROWN | (10) VIOLET | EXPRESS | EXPRESS ENTIRE BUFFER TUBE |
| (5) SLATE | (11) ROSE | SPlice | SPlice ENTIRE BUFFER TUBE OR MAINTAIN IF EXISTING EXPRESSED |
| (6) WHITE | (12) AQUA | NOTES: | |
| | | 1. FIBER INTERCONNECT CENTER RACKS ARE SCHEMATIC ONLY - ACTUAL EQUIPMENT FORM MAY VARY. | |
| | | 2. ETHERNET SWITCH TERMINATION CONFIGURATIONS ARE GENERIC. CONTRACTOR IS RESPONSIBLE FOR DETERMINING /ENSURING PROPER TERMINATION. | |
| | | 3. CONTRACTOR IS RESPONSIBLE FOR FIELD VERIFYING EXISTING SPlicing. THE CONTRACTOR SHALL COORDINATE WITH THE ENGINEER WHERE EXISTING SPlicing IS NOT AS EXPECTED. | |

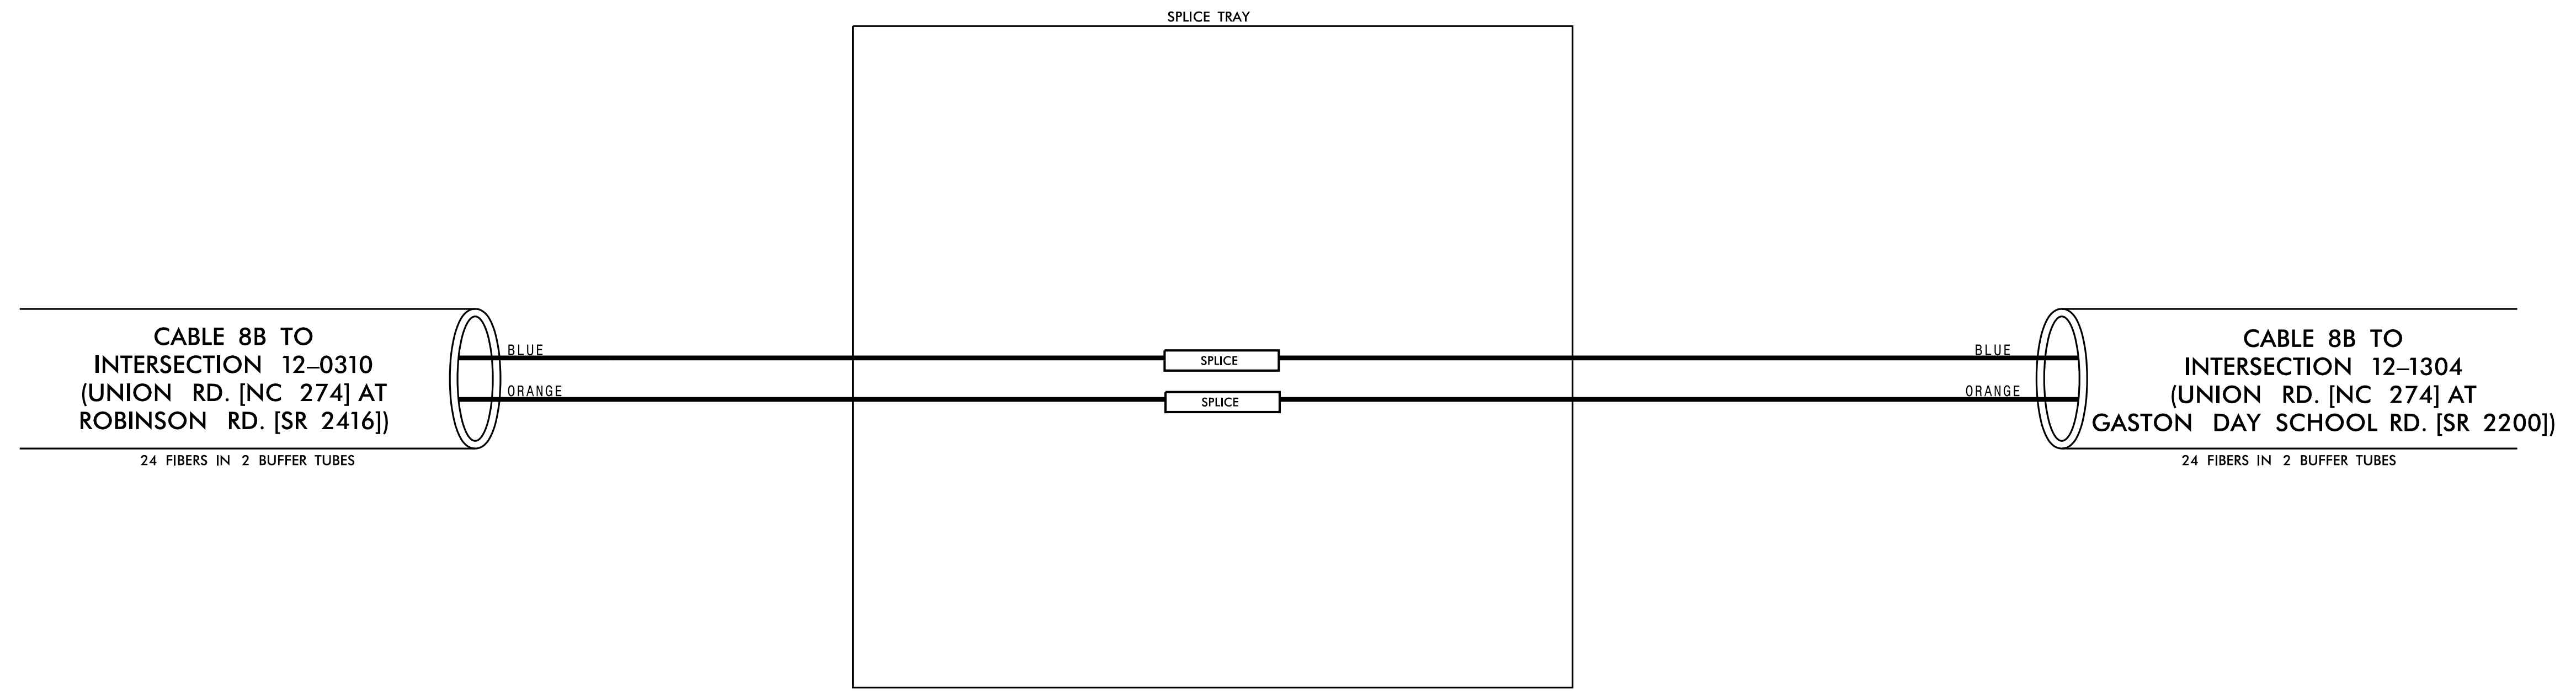


3/15/2022 \\kimley-horn.com\SE-RAL\NRA\TPTD\ITS\01036569 Gastonia Signal System\6 Tasks\Splicing\SPL075.dgn

Plans Prepared For:

 250 N. Greenfield Place, Garner, NC 27529

CHANNEL 8
CITY OF GASTONIA COMPUTERIZED SIGNAL SYSTEM
SPlice DETAIL

| | | | |
|--------------------------|-----------------------|------------------------|----------------------------|
| DIVISION 12 | | GASTON COUNTY | |
| PLAN DATE: DECEMBER 2021 | REVIEWED BY: K. SMITH | PREPARED BY: S. BUTLER | REVIEWED BY: I. VAN OSDELL |
| REVISIONS | INIT. | DATE | |
| | | | |

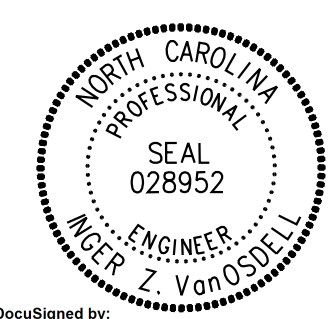Kimley»Horn
 NC License #F-0102
 421 Fayetteville St., Suite 600
 Raleigh, NC 27601
 Tel: (919) 677-2000
 Fax: (919) 677-2050

SEAL

 Iger Van OsdeLL
 3/16/2022
 CADD Filename: