

CHANNEL 8
SPLICE ENCLOSURE AT
(HUDSON BLVD. [SR 1255] AT
ROBINWOOD RD. [SR 2457])
SIG ID 12-1378

COLOR CODE
TIA/EIA 598-C



(1) BLUE	(7) RED
(2) ORANGE	(8) BLACK
(3) GREEN	(9) YELLOW
(4) BROWN	(10) VIOLET
(5) SLATE	(11) ROSE
(6) WHITE	(12) AQUA

LEGEND

X - FUSION SPlice INDIVIDUAL FIBER
 O - EXISTING SPlice
 □ - EXPRESS INDIVIDUAL FIBER

EXPRESS - EXPRESS ENTIRE BUFFER TUBE
 SPlice - SPlice ENTIRE BUFFER TUBE OR MAINTAIN IF EXISTING EXPRESSED

NOTES:
 1. FIBER INTERCONNECT CENTER RACKS ARE SCHEMATIC ONLY - ACTUAL EQUIPMENT FORM MAY VARY.
 2. ETHERNET SWITCH TERMINATION CONFIGURATIONS ARE GENERIC. CONTRACTOR IS RESPONSIBLE FOR DETERMINING /ENSURING PROPER TERMINATION.
 3. CONTRACTOR IS RESPONSIBLE FOR FIELD VERIFYING EXISTING SPlicing. THE CONTRACTOR SHALL COORDINATE WITH THE ENGINEER WHERE EXISTING SPlicing IS NOT AS EXPECTED.

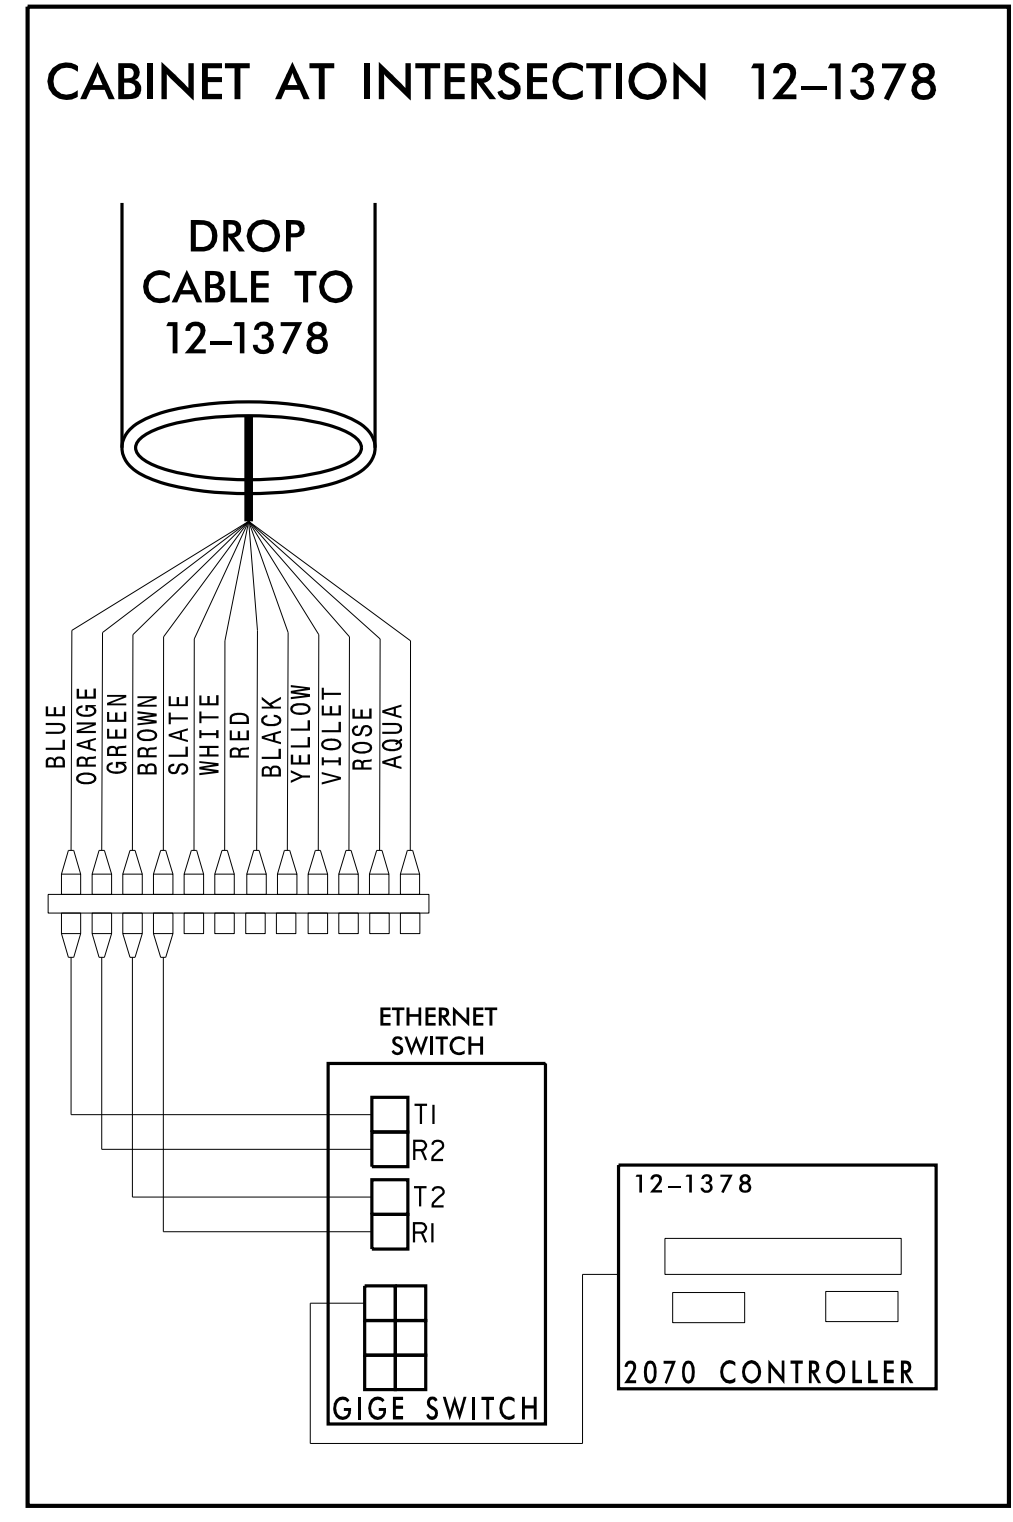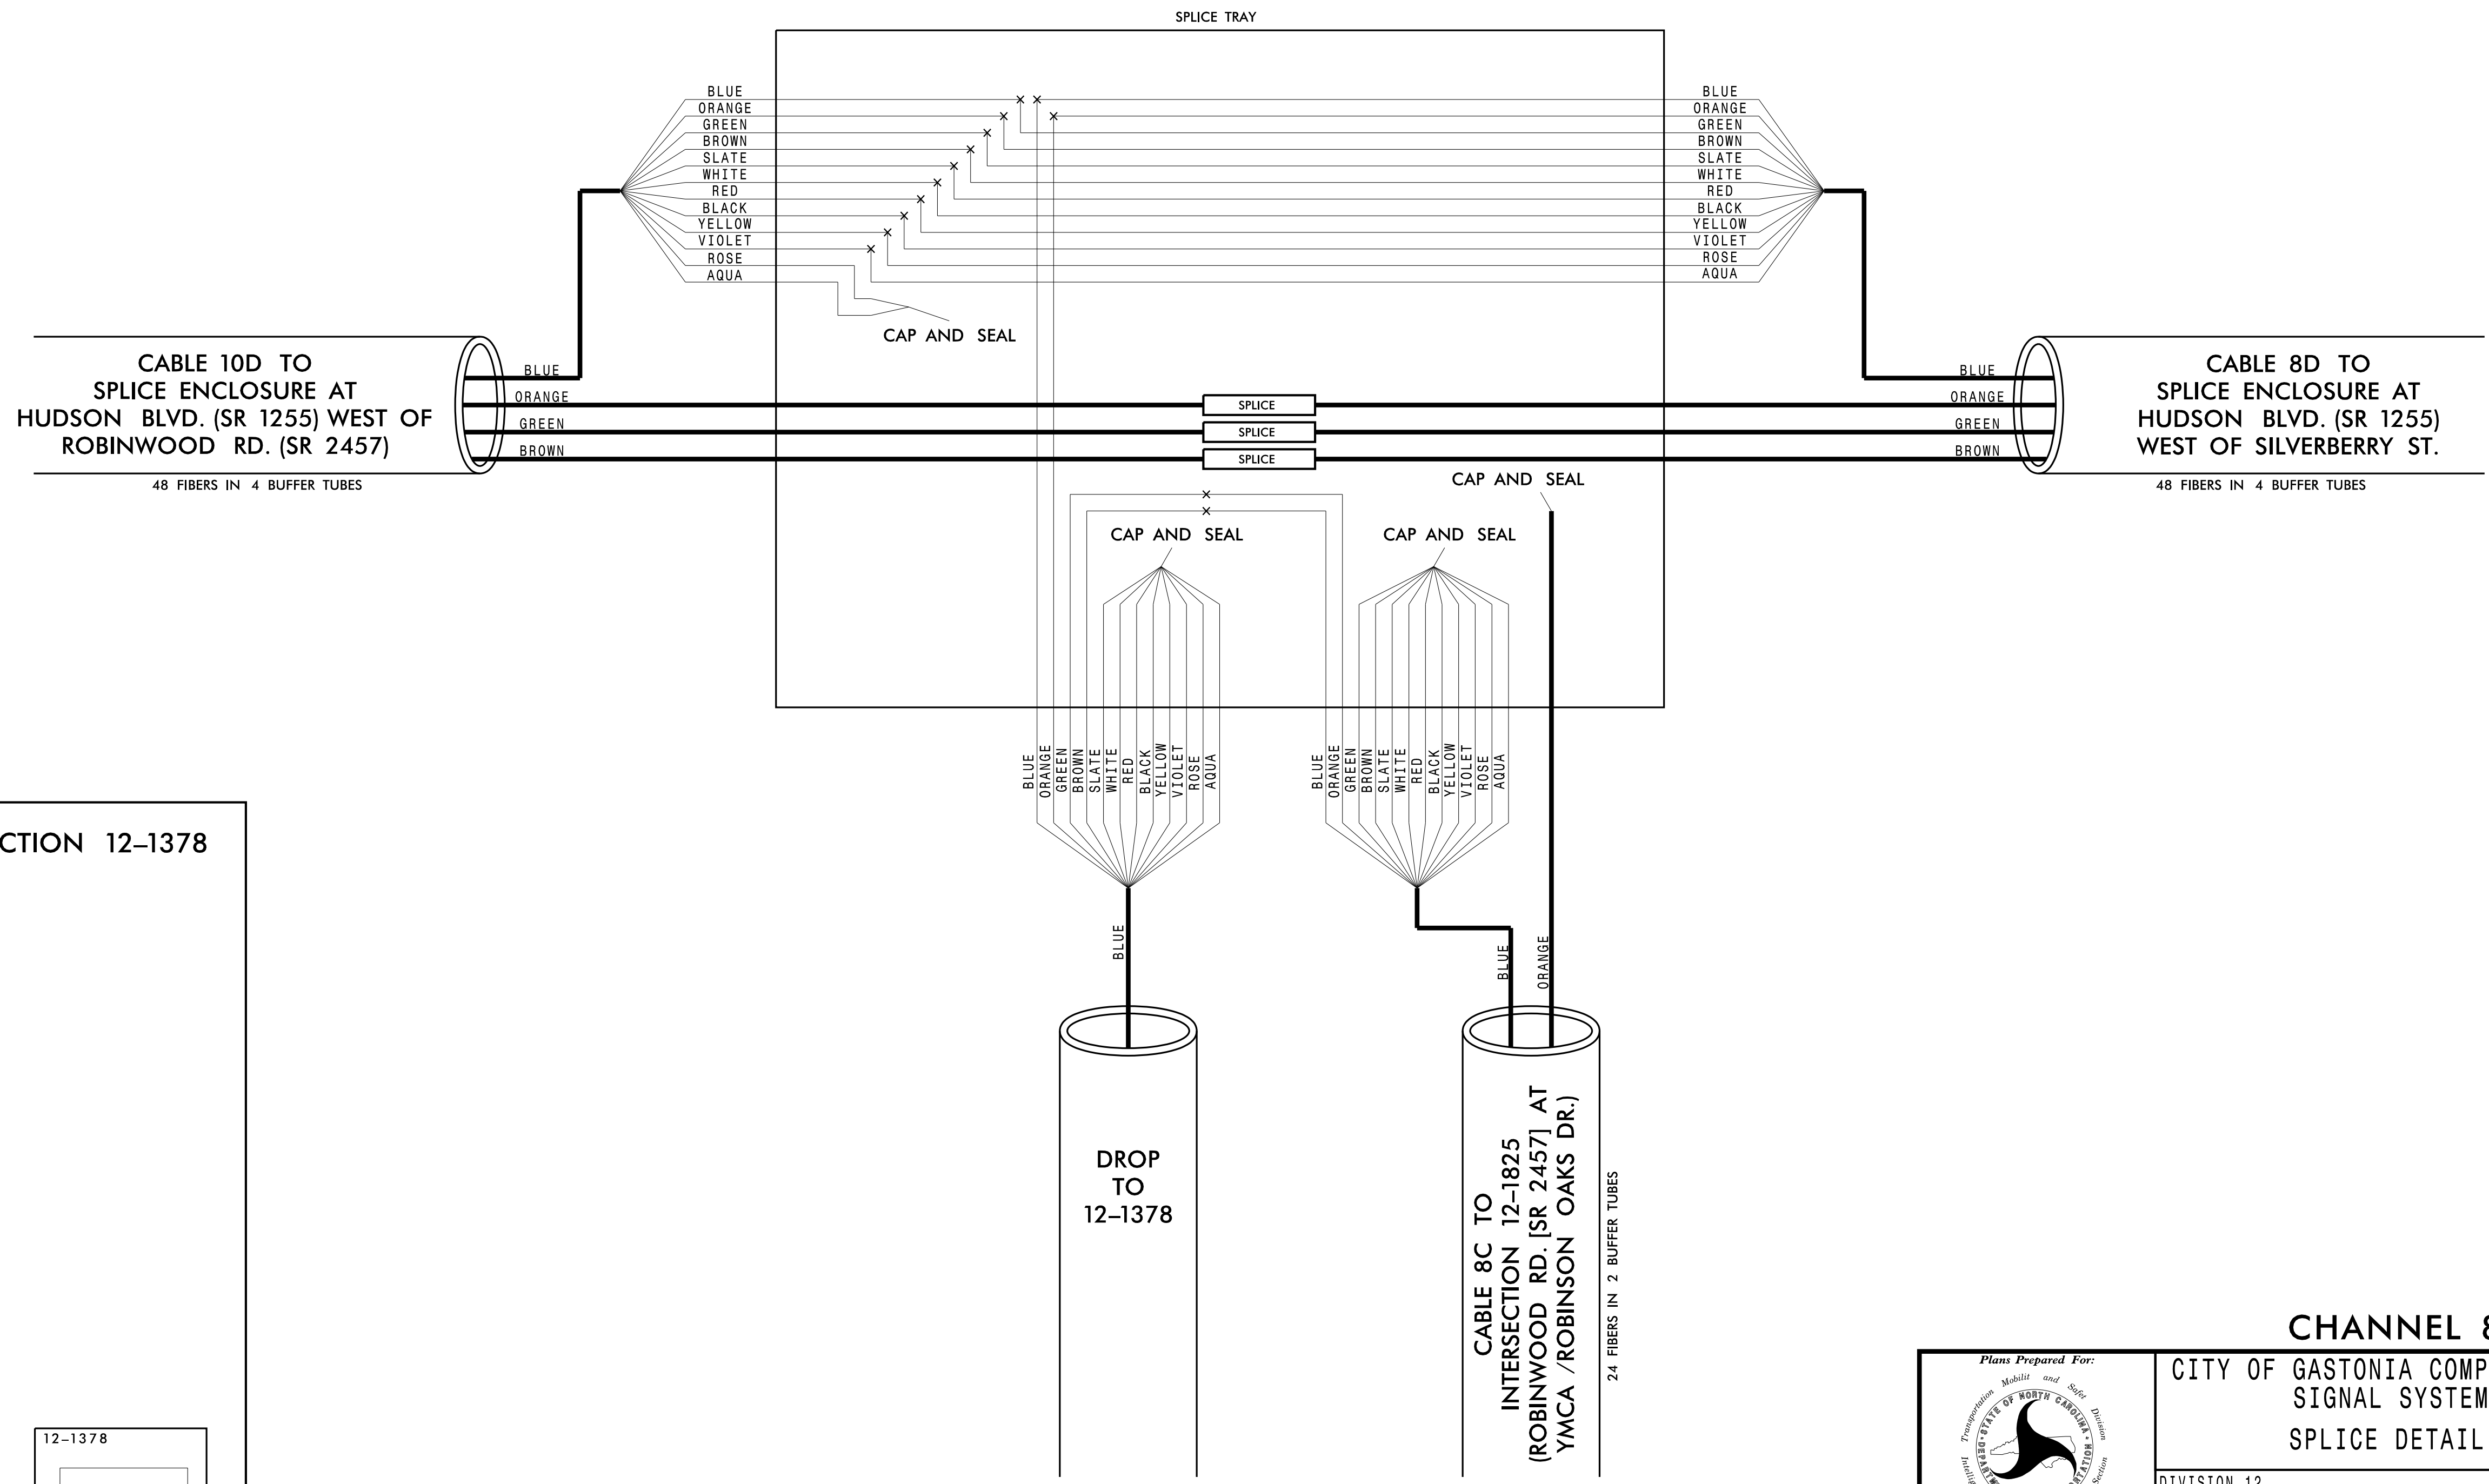

CHANNEL 8
CITY OF GASTONIA COMPUTERIZED SIGNAL SYSTEM
SPlice DETAIL

Division 12 GASTON COUNTY
 PLAN DATE: DECEMBER 2021 REVIEWED BY: K. SMITH
 PREPARED BY: S. BUTLER REVIEWED BY: I. VAN OSDELL

Scale: 0

Revisions table with columns: REVISIONS, INIT., DATE

DocuSigned by: Inger Van OsdeLL 3/16/2022

Kimley»Horn
 NC License #F-0102
 421 Fayetteville St., Suite 600
 Raleigh, NC 27601
 Tel: (919) 677-2000
 Fax: (919) 677-2050

Professional Engineer Seal: NORTH CAROLINA PROFESSIONAL ENGINEER SEAL 028952 INGER Z. VAN OSDELL

3/15/2022 \\kimley-horn.com\SE-RAL\NRL_TPTD\ITS\01036569_Gastonia_Signal_System\6_Tasks\Splicing\SPL081.dgn