

CHANNEL 9 SPLICE ENCLOSURE AT (GARRISON BLVD. [SR 2466] AT CHESTNUT ST.) SIG ID 12-0096

COLOR CODE
TIA/EIA 598-C



(1) BLUE	(7) RED
(2) ORANGE	(8) BLACK
(3) GREEN	(9) YELLOW
(4) BROWN	(10) VIOLET
(5) SLATE	(11) ROSE
(6) WHITE	(12) AQUA

LEGEND

X - FUSION SPLICE INDIVIDUAL FIBER
 O - EXISTING SPLICE
 □ - EXPRESS INDIVIDUAL FIBER

EXPRESS - EXPRESS ENTIRE BUFFER TUBE
 SPLICE - SPLICE ENTIRE BUFFER TUBE OR MAINTAIN IF EXISTING EXPRESSED

NOTES:
 1. FIBER INTERCONNECT CENTER RACKS ARE SCHEMATIC ONLY - ACTUAL EQUIPMENT FORM MAY VARY.
 2. ETHERNET SWITCH TERMINATION CONFIGURATIONS ARE GENERIC. CONTRACTOR IS RESPONSIBLE FOR DETERMINING /ENSURING PROPER TERMINATION.
 3. CONTRACTOR IS RESPONSIBLE FOR FIELD VERIFYING EXISTING SPlicing. THE CONTRACTOR SHALL COORDINATE WITH THE ENGINEER WHERE EXISTING SPlicing IS NOT AS EXPECTED.

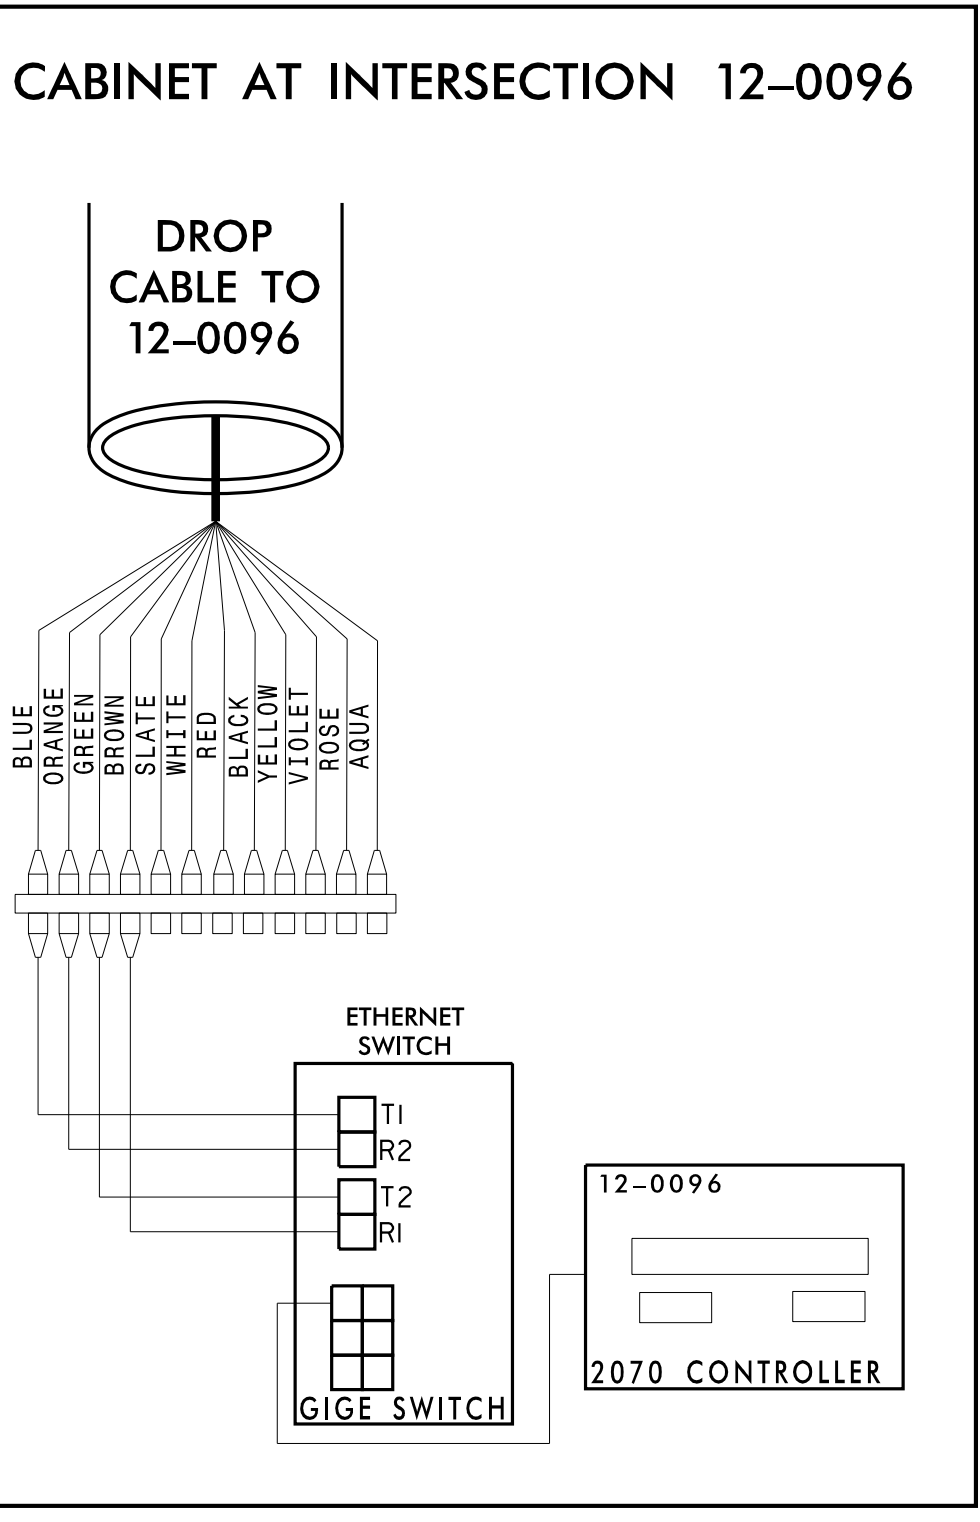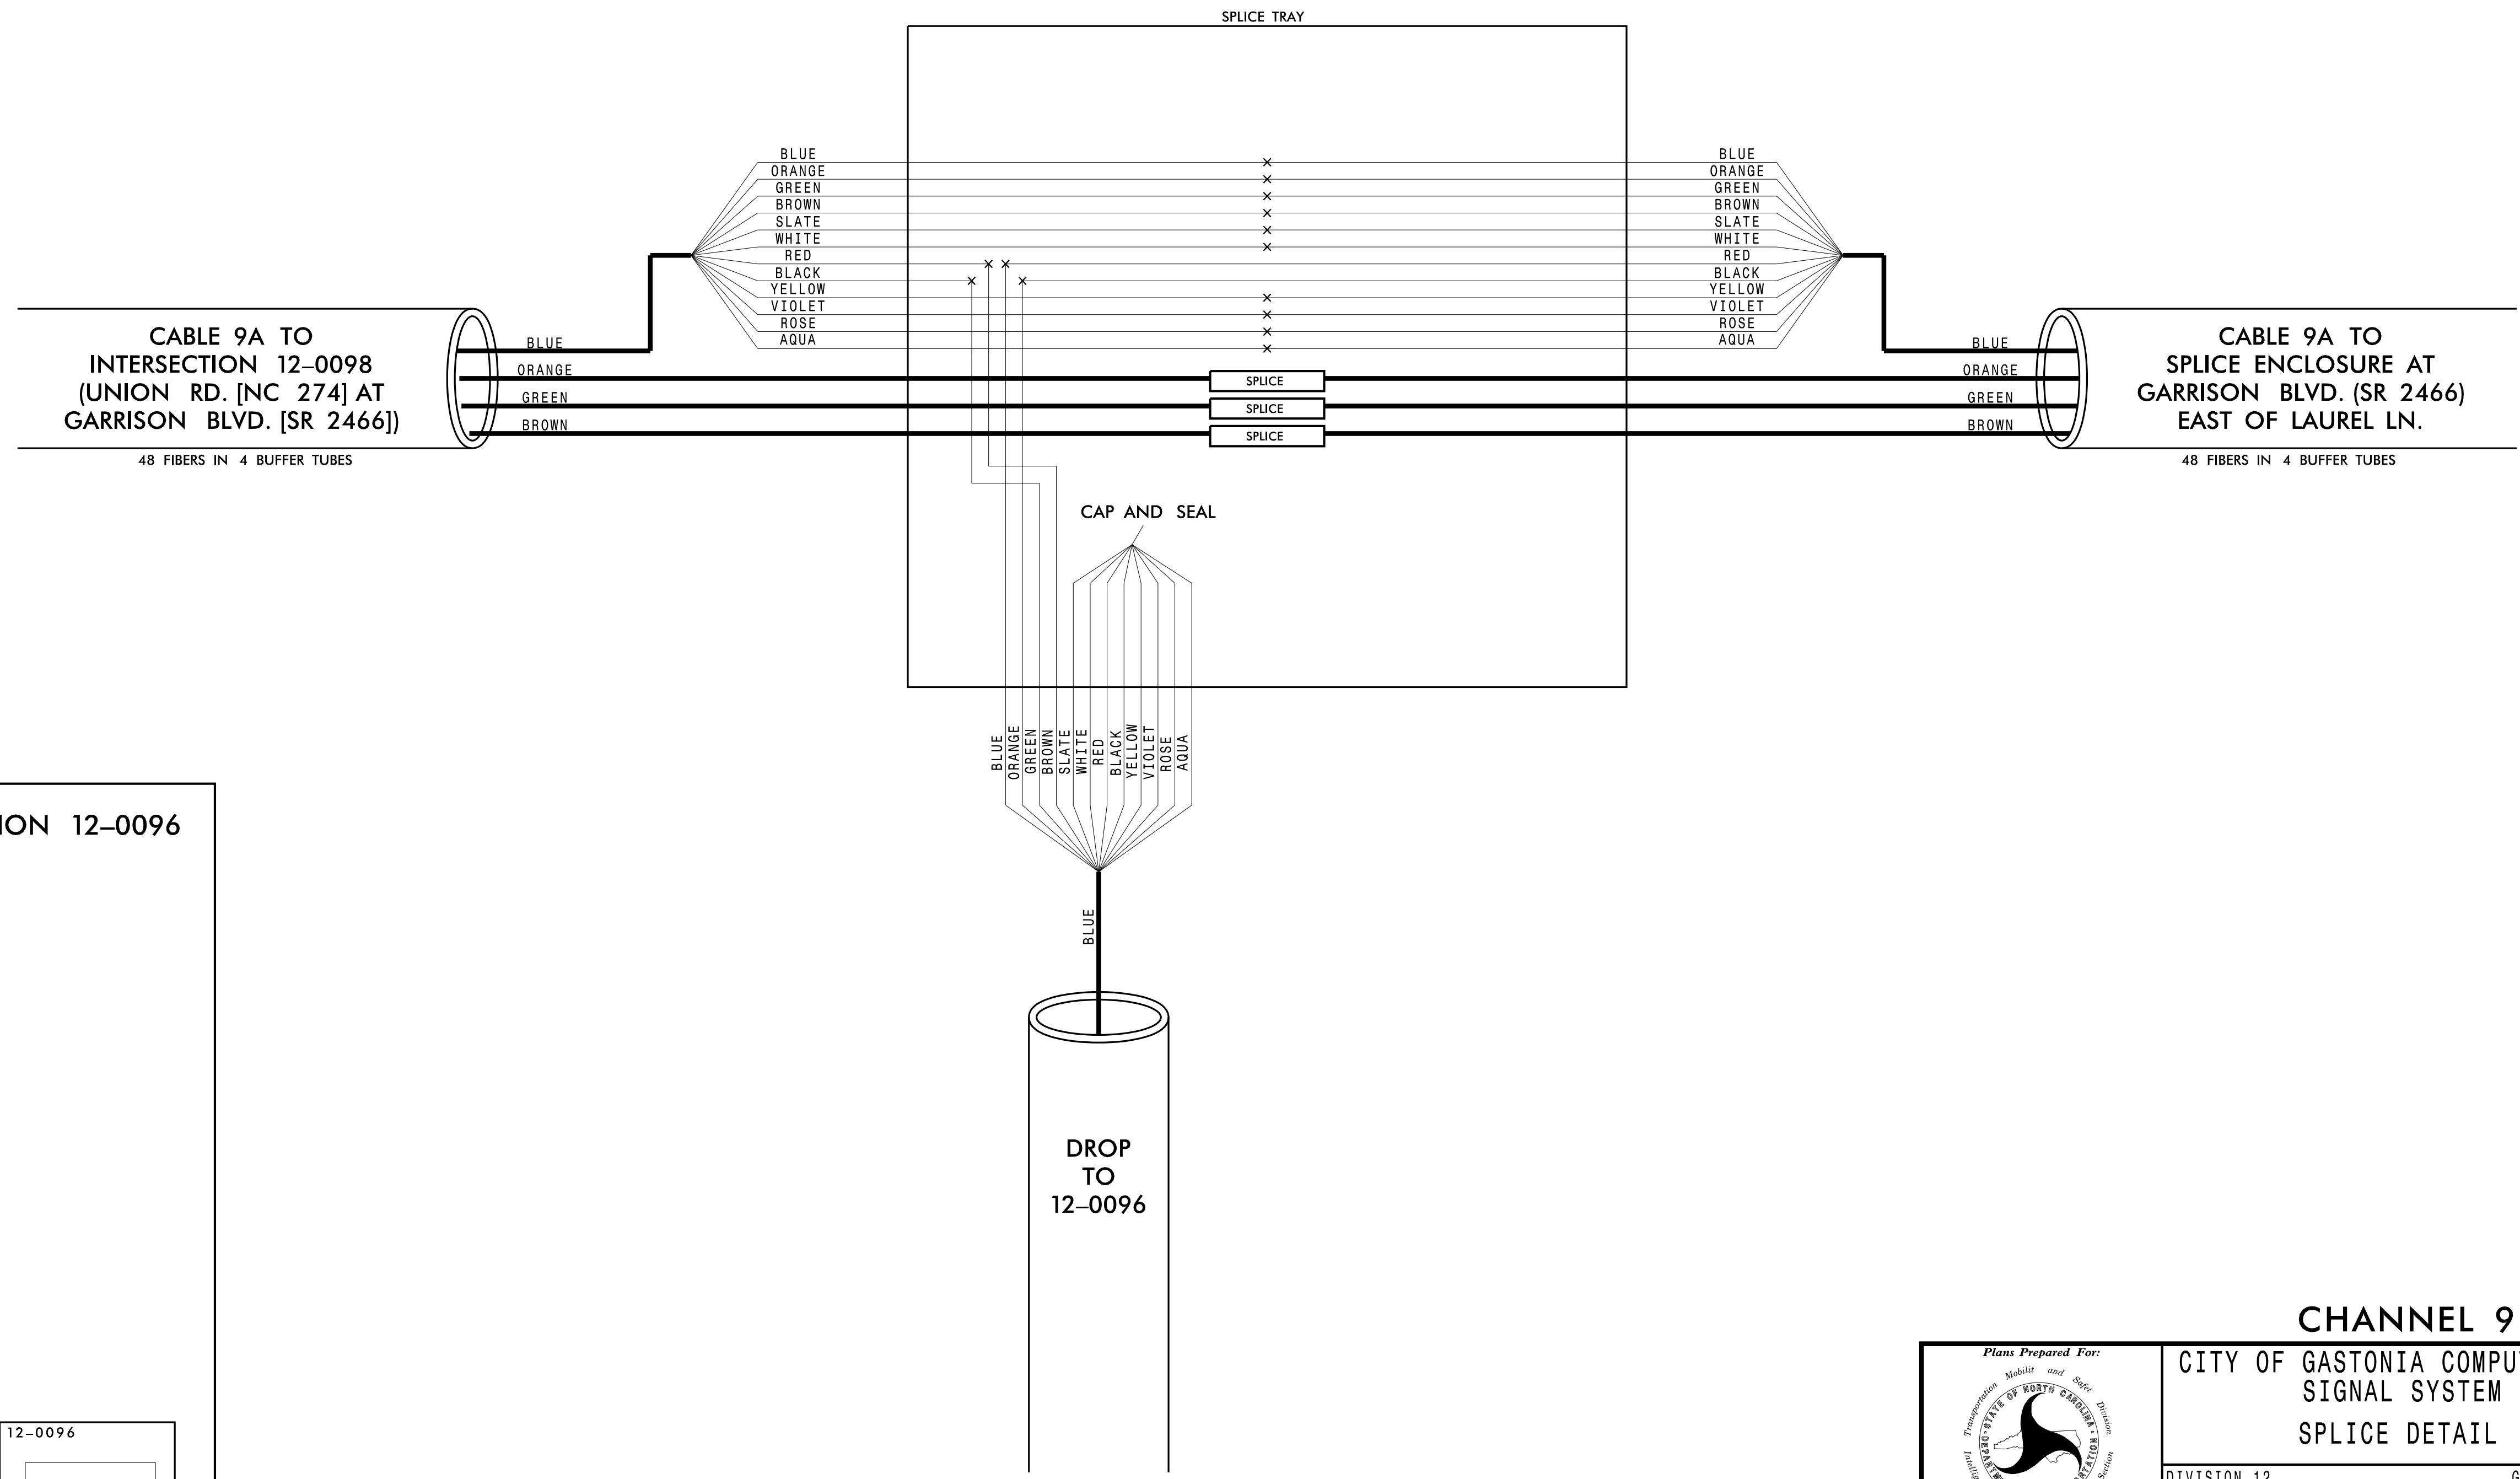

CHANNEL 9
CITY OF GASTONIA COMPUTERIZED SIGNAL SYSTEM
SPLICE DETAIL

DIVISION 12 GASTON COUNTY
 PLAN DATE: DECEMBER 2021 REVIEWED BY: K. SMITH
 PREPARED BY: S. BUTLER REVIEWED BY: I. VAN OSDELL

SCALE: 0

REVISIONS: _____ DATE: _____
 INIT. DATE

DocuSigned by: Inger Van Osdel 3/16/2022
 SEAL: NORTH CAROLINA PROFESSIONAL SEAL 028952
 INGER Z. VAN OSDELL
 CADD File name: _____

Kimley»Horn
 NC License #F-0102
 421 Fayetteville St., Suite 600
 Raleigh, NC 27601
 Tel: (919) 677-2000
 Fax: (919) 677-2050

3/15/2022
 \\kimley-horn.com\SE-RAL\NRL_TPTD\ITS\01036569_Gastonia_Signal_System\6_Tasks\Splicing\SPL089.dgn