

CHANNEL 9  
SPLICE ENCLOSURE AT  
(GARRISON BLVD. [SR 2466] AT  
CHURCHILL DR.)  
SIG ID 12-0276

**COLOR CODE**  
TIA/EIA 598-C



(1) BLUE	(7) RED
(2) ORANGE	(8) BLACK
(3) GREEN	(9) YELLOW
(4) BROWN	(10) VIOLET
(5) SLATE	(11) ROSE
(6) WHITE	(12) AQUA

**LEGEND**

X - FUSION SPlice INDIVIDUAL FIBER  
 O - EXISTING SPlice  
 □ - EXPRESS INDIVIDUAL FIBER

EXPRESS - EXPRESS ENTIRE BUFFER TUBE  
 SPLICE - SPlice ENTIRE BUFFER TUBE OR MAINTAIN IF EXISTING EXPRESSED

**NOTES:**  
 1. FIBER INTERCONNECT CENTER RACKS ARE SCHEMATIC ONLY - ACTUAL EQUIPMENT FORM MAY VARY.  
 2. ETHERNET SWITCH TERMINATION CONFIGURATIONS ARE GENERIC. CONTRACTOR IS RESPONSIBLE FOR DETERMINING /ENSURING PROPER TERMINATION.  
 3. CONTRACTOR IS RESPONSIBLE FOR FIELD VERIFYING EXISTING SPlicing. THE CONTRACTOR SHALL COORDINATE WITH THE ENGINEER WHERE EXISTING SPlicing IS NOT AS EXPECTED.

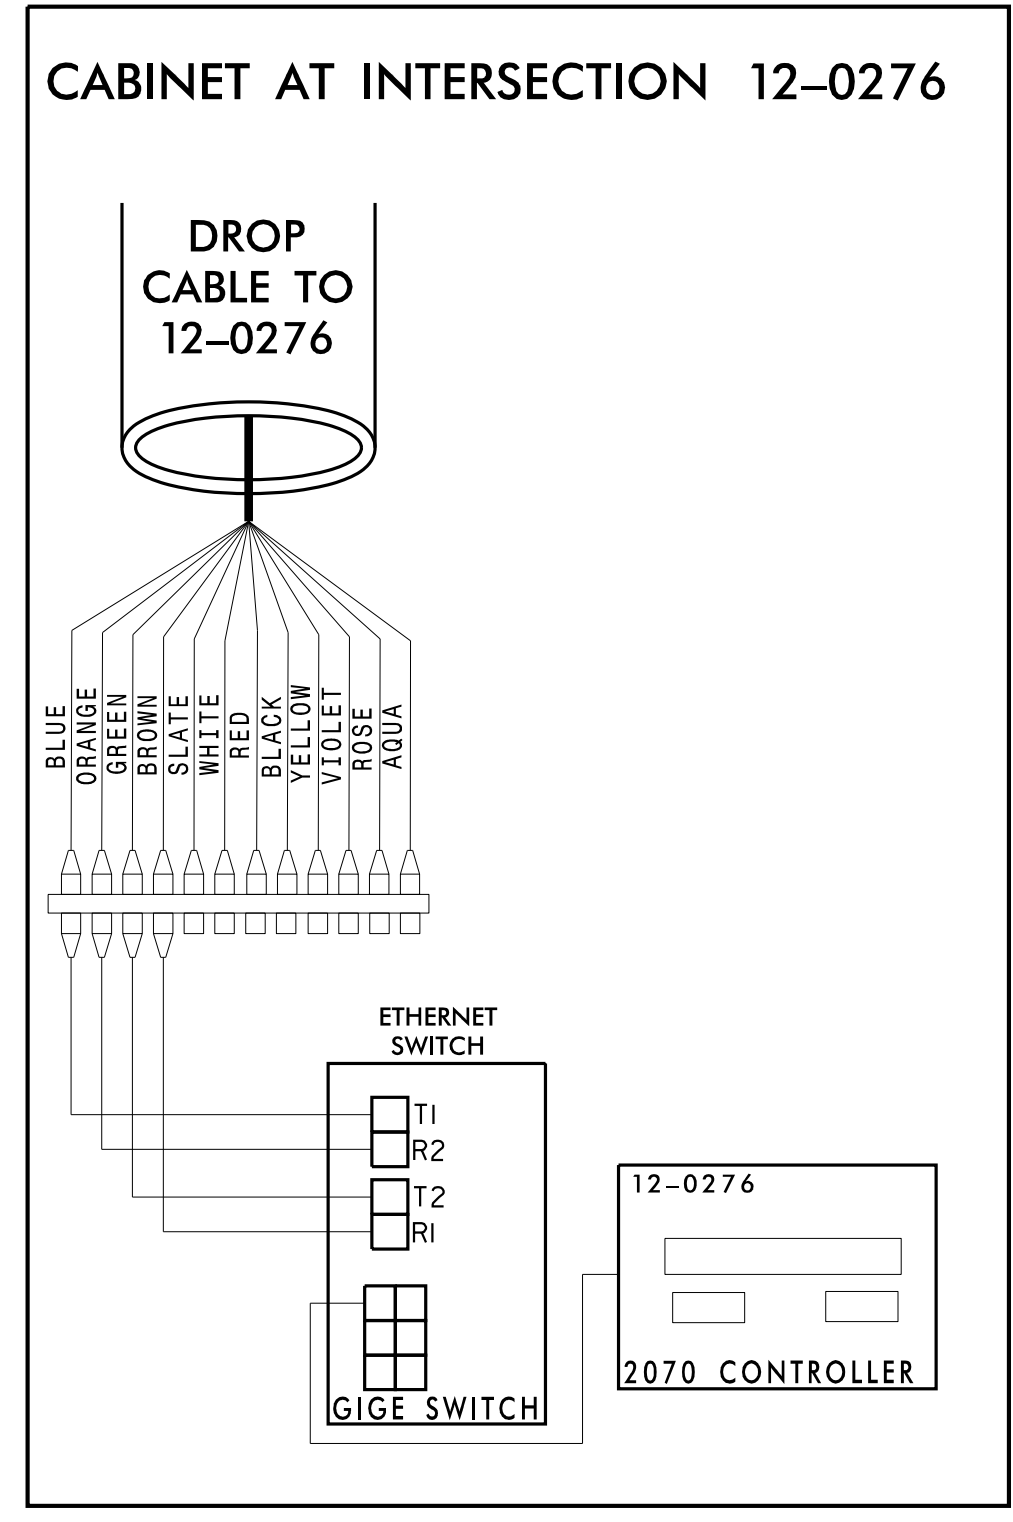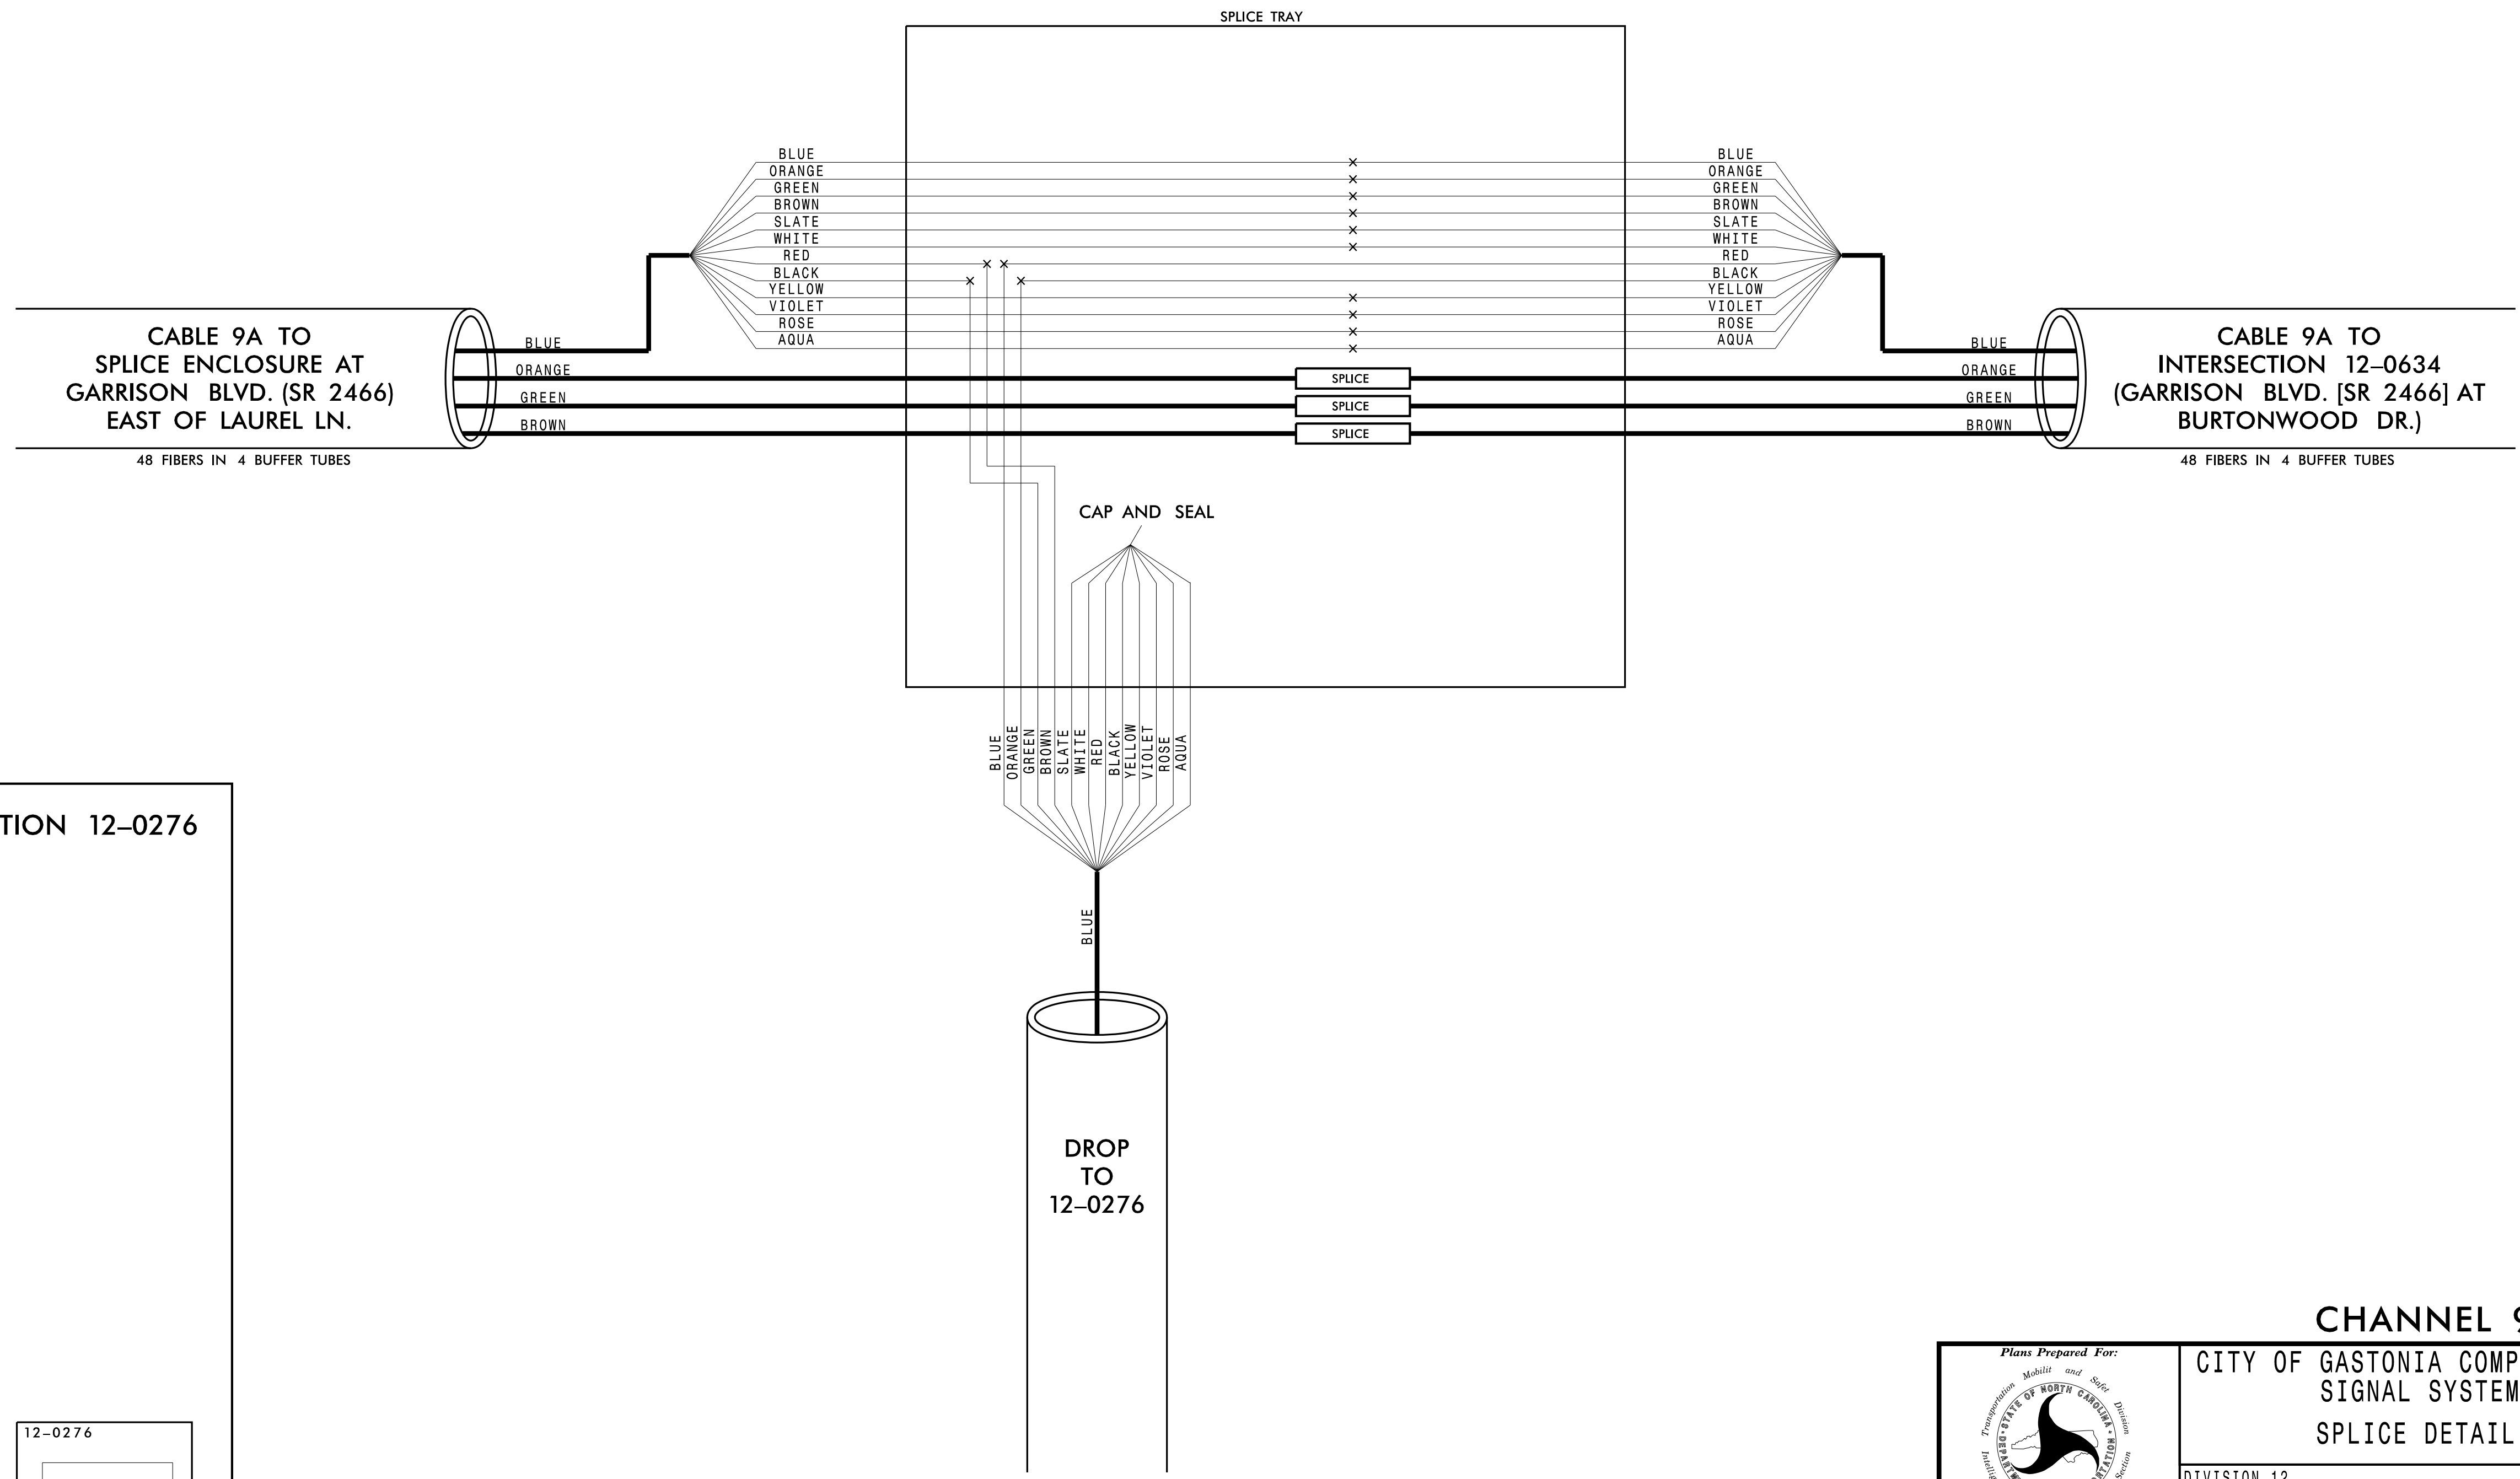

**CHANNEL 9**  
**CITY OF GASTONIA COMPUTERIZED SIGNAL SYSTEM**  
**SPLICE DETAIL**

DIVISION 12 GASTON COUNTY  
 PLAN DATE: DECEMBER 2021 REVIEWED BY: K. SMITH  
 PREPARED BY: S. BUTLER REVIEWED BY: I. VAN OSDELL

REVISIONS	INIT.	DATE

**Kimley»Horn**  
 NC License #F-0102  
 421 Fayetteville St., Suite 600  
 Raleigh, NC 27601  
 Tel: (919) 677-2000  
 Fax: (919) 677-2050

SEAL

DocuSigned by:  
**Iger Van OsdeLL** 3/16/2022

CADD File name:

3/15/2022 \\kimley-horn.com\SE-RAL\NRA\TPTD\ITS\01036569\_Gastonia\_Signal\_System\6\_Tasks\Splicing\SPL091.dgn