


**CHANNEL 12
 SPLICE ENCLOSURE AT
 DIANE 29 THEATER RD.
 NORTH OF FRANKLIN BLVD. (US 29/74)**

COLOR CODE TIA/EIA 598-C		LEGEND	
(1) BLUE	(7) RED	X	- FUSION SPLICE INDIVIDUAL FIBER
(2) ORANGE	(8) BLACK	O	- EXISTING SPLICE
(3) GREEN	(9) YELLOW	□	- EXPRESS INDIVIDUAL FIBER
(4) BROWN	(10) VIOLET	EXPRESS	EXPRESS ENTIRE BUFFER TUBE
(5) SLATE	(11) ROSE	SPLICE	SPLICE ENTIRE BUFFER TUBE OR MAINTAIN IF EXISTING EXPRESSED
(6) WHITE	(12) AQUA	NOTES:	
1. FIBER INTERCONNECT CENTER RACKS ARE SCHEMATIC ONLY - ACTUAL EQUIPMENT FORM MAY VARY.			
2. ETHERNET SWITCH TERMINATION CONFIGURATIONS ARE GENERIC. CONTRACTOR IS RESPONSIBLE FOR DETERMINING /ENSURING PROPER TERMINATION.			
3. CONTRACTOR IS RESPONSIBLE FOR FIELD VERIFYING EXISTING SPlicing. THE CONTRACTOR SHALL COORDINATE WITH THE ENGINEER WHERE EXISTING SPlicing IS NOT AS EXPECTED.			

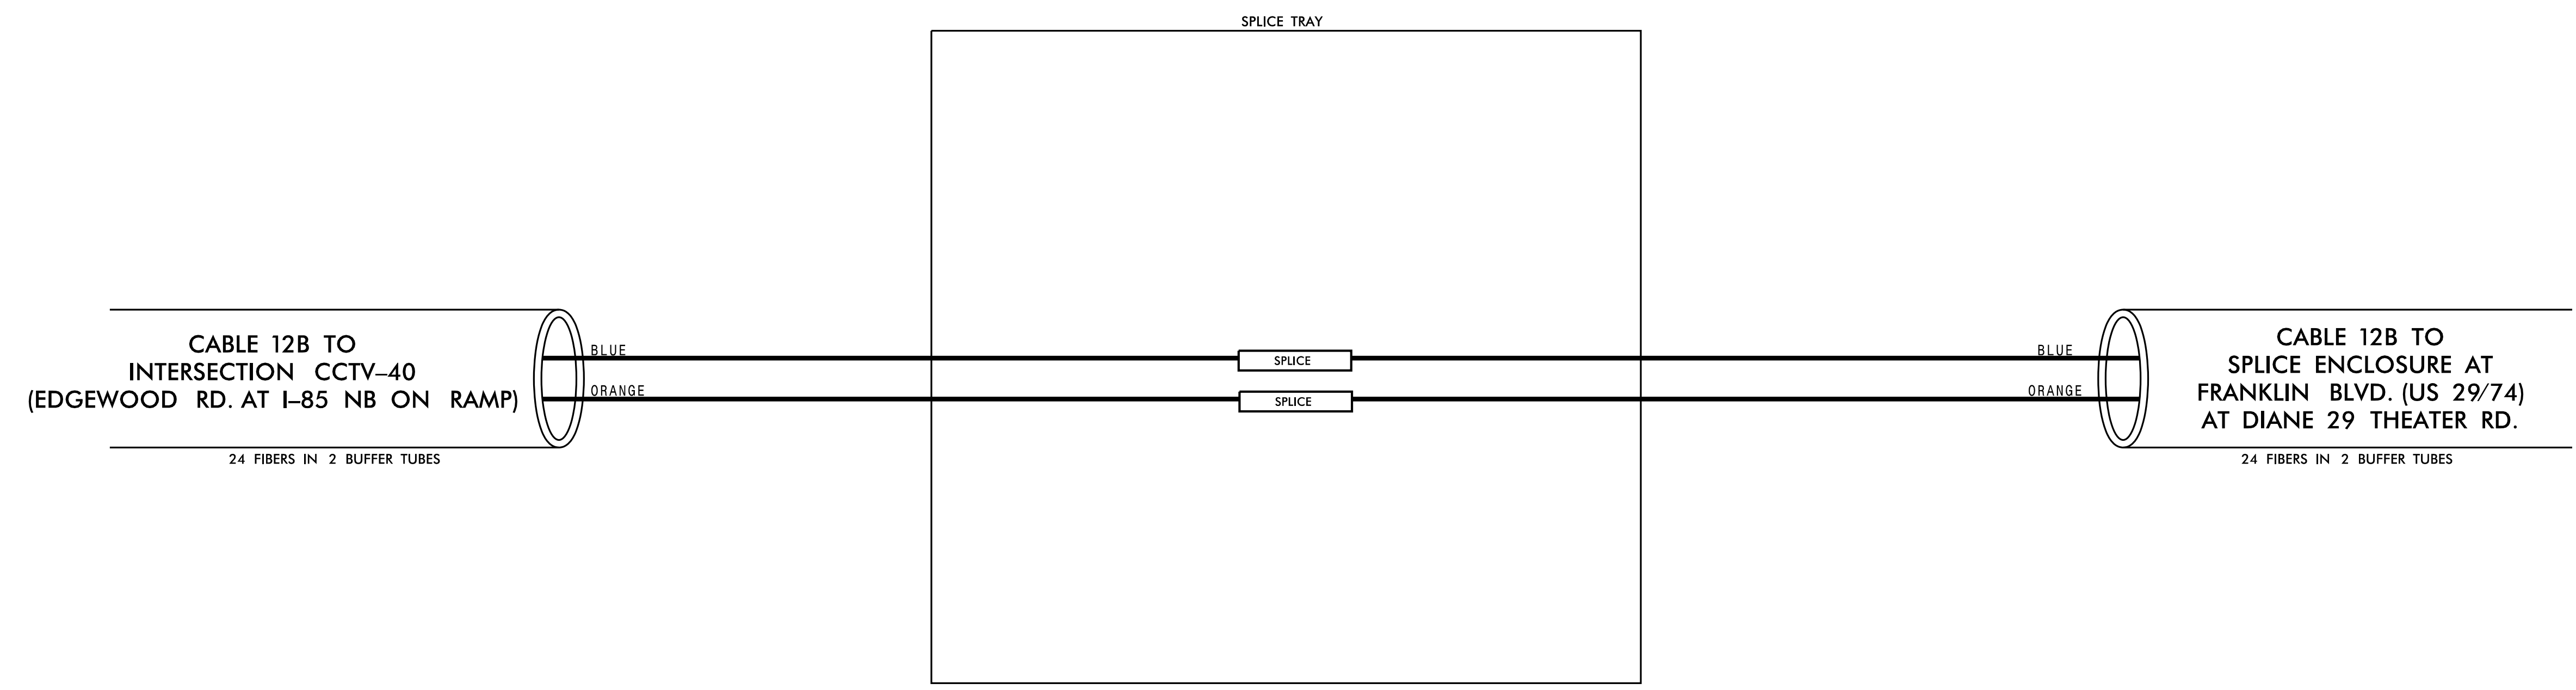

3/15/2022 \\kimley-horn.com\SE\RAL\NRA\TPTD\ITS\01036569_Gastonia_Signal_System\6_Tasks\Splicing\SPL120.dgn

<p>Plans Prepared For: Transportation, Mobility and Safe Division DEPARTMENT OF TRANSPORTATION 250 N. Greenfield Place, Garner, NC 27529</p>	CHANNEL 12		
	CITY OF GASTONIA COMPUTERIZED SIGNAL SYSTEM SPLICE DETAIL		
DIVISION 12 PLAN DATE: DECEMBER 2021 PREPARED BY: S. BUTLER	GASTON COUNTY REVIEWED BY: K. SMITH REVIEWED BY: I. VAN OSDELL		SEAL NORTH CAROLINA PROFESSIONAL ENGINEER I. VAN OSDELL 3/16/2022
SCALE 0	REVISIONS _____ _____ _____	INIT. DATE _____ _____ _____	DocuSigned by: I. Van Osdel DATE _____ CADD Filename: