





**CHANNEL 13  
SPLICE ENCLOSURE AT  
(BESSEMER CITY RD. [NC 274] AT  
NORTHWEST BLVD.)  
SIG ID 12-0155**

|                                    |             |   |   |
|------------------------------------|-------------|---|---|
| <b>COLOR CODE</b><br>TIA/EIA 598-C |             | <b>LEGEND</b>   |   |
| (1) BLUE                           | (7) RED     | X - FUSION SPLICE INDIVIDUAL FIBER  |   |
| (2) ORANGE                         | (8) BLACK   | O - EXISTING SPLICE   |   |
| (3) GREEN                          | (9) YELLOW  | □ - EXPRESS INDIVIDUAL FIBER  |   |
| (4) BROWN                          | (10) VIOLET |  EXPRESS | EXPRESS ENTIRE BUFFER TUBE                                  |
| (5) SLATE                          | (11) ROSE   |  SPLICE  | SPLICE ENTIRE BUFFER TUBE OR MAINTAIN IF EXISTING EXPRESSED |
| (6) WHITE                          | (12) AQUA   |   |   |

**NOTES:**

- FIBER INTERCONNECT CENTER RACKS ARE SCHEMATIC ONLY - ACTUAL EQUIPMENT FORM MAY VARY.
- ETHERNET SWITCH TERMINATION CONFIGURATIONS ARE GENERIC. CONTRACTOR IS RESPONSIBLE FOR DETERMINING /ENSURING PROPER TERMINATION.
- CONTRACTOR IS RESPONSIBLE FOR FIELD VERIFYING EXISTING SPLICING. THE CONTRACTOR SHALL COORDINATE WITH THE ENGINEER WHERE EXISTING SPLICING IS NOT AS EXPECTED.

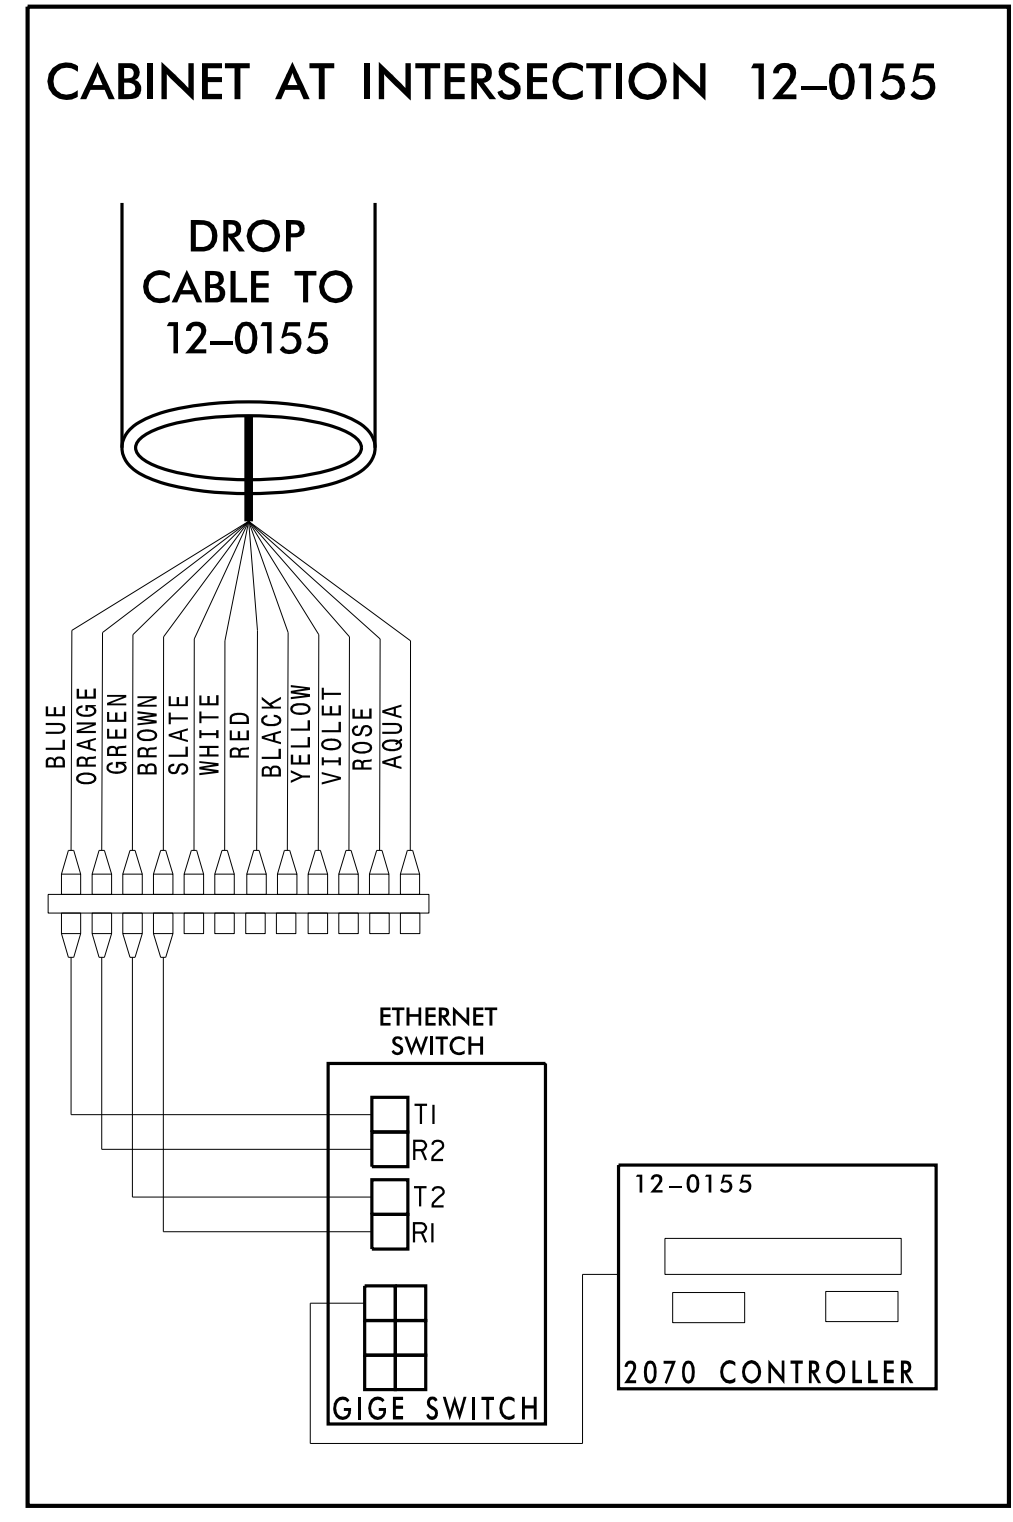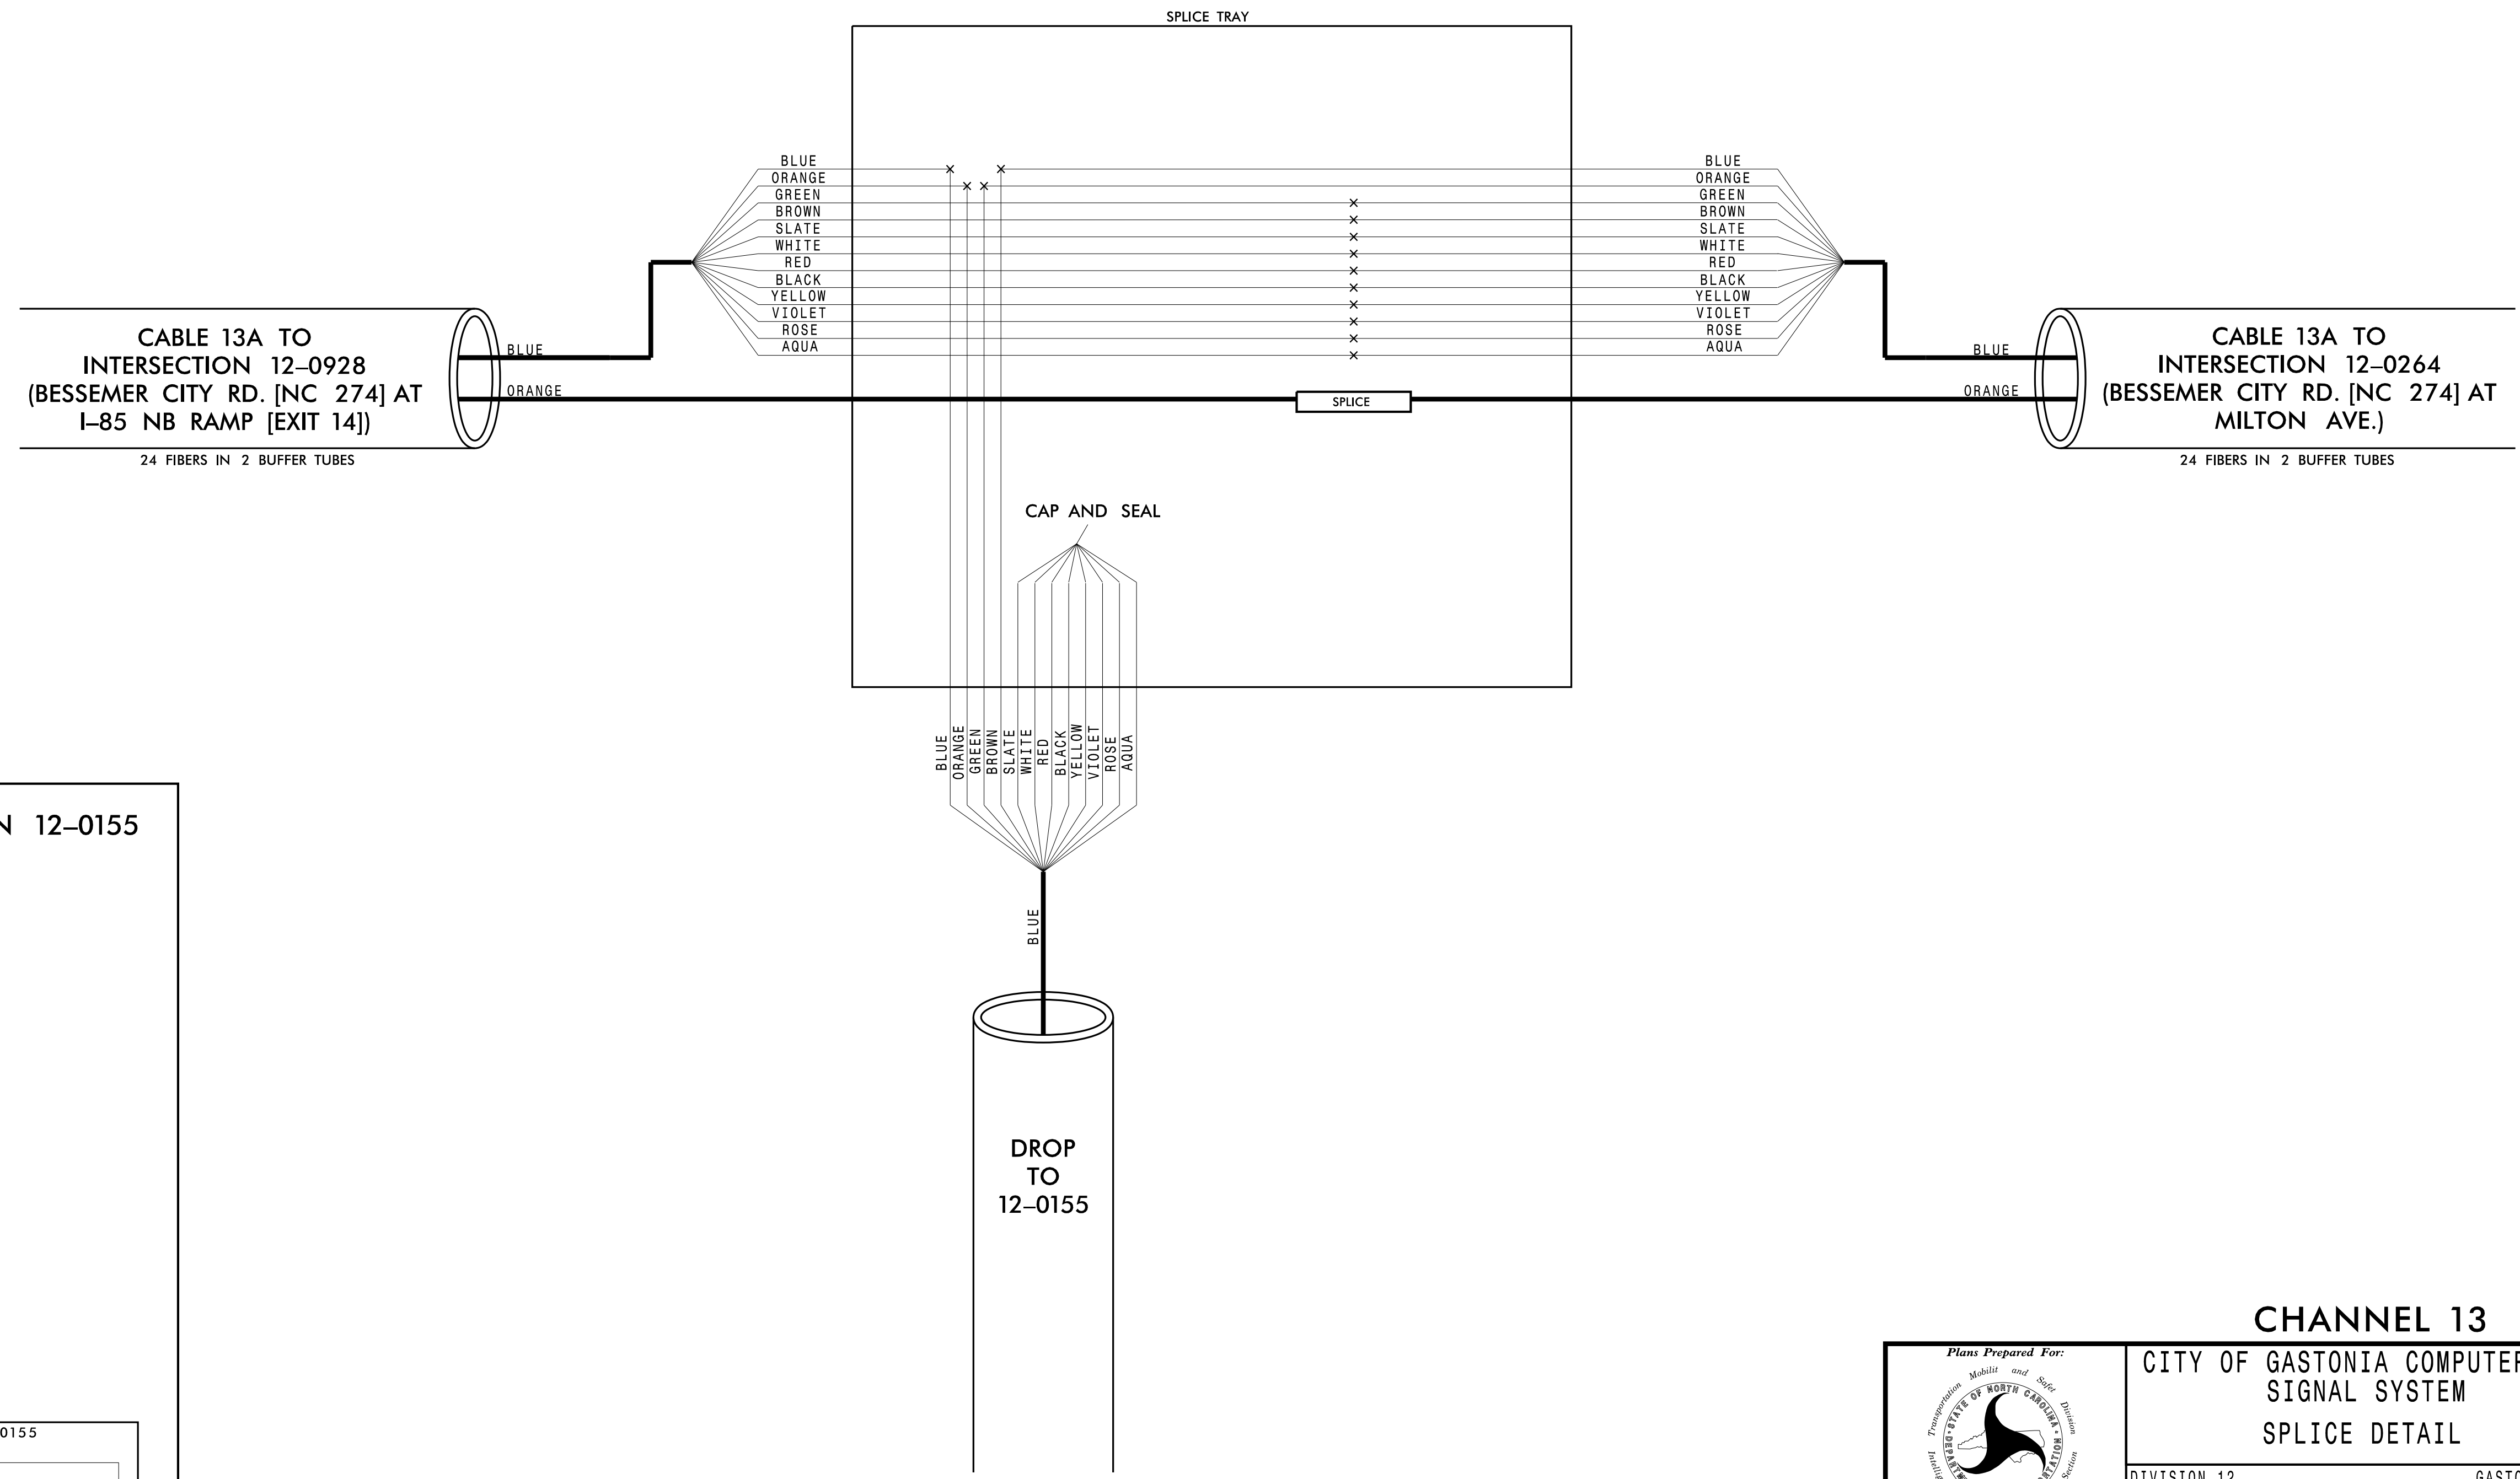

**CHANNEL 13  
CITY OF GASTONIA COMPUTERIZED  
SIGNAL SYSTEM  
SPLICE DETAIL**

|                          |                       |                        |                            |
|--------------------------|-----------------------|------------------------|----------------------------|
| DIVISION 12              |                       | GASTON COUNTY          |                            |
| PLAN DATE: DECEMBER 2021 | REVIEWED BY: K. SMITH | PREPARED BY: S. BUTLER | REVIEWED BY: I. VAN OSDELL |

250 N. Greenfield Place, Garner, NC 27529


SCALE: 0

| REVISIONS | INIT. | DATE |
|-----------|-------|------|
|           |       |      |

DocuSigned by: *Inger Van OsdeLL* 3/16/2022

CADD File name: \_\_\_\_\_

**Kimley»Horn**  
NC License #F-0102  
421 Fayetteville St., Suite 600  
Raleigh, NC 27601  
Tel: (919) 677-2000  
Fax: (919) 677-2050

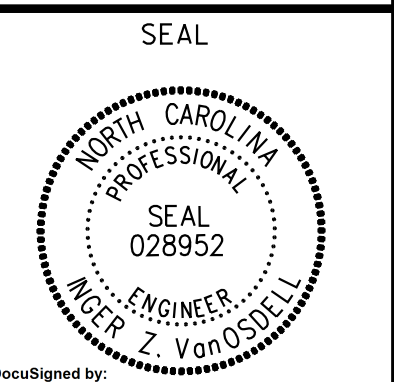

3/15/2022 \\kimley-horn.com\SE\RAL\NRL\_TPTD\ITS\01036569\_Gastonia\_Signal\_System\6\_Tasks\Splicing\SPL134.dgn