

CHANNEL 15  
MODIFY SPlice ENCLOSURE AT  
AIRLINE AVE. (SR 1339) AT TRENTON ST.  
SIG ID 12-0058  
(AIRLINE AVE. [SR 1339] AT HIGHLAND ST.)

PHASE 2: MODIFY SPlice ENCLOSURE SPL-148  
AT AIRLINE AVE. (SR 1339) AT TRENTON ST.  
ONCE ALL CONNECTIONS FOR NEW  
GASTONIA FIBER OPTIC CABLE  
HAVE BEEN COMPLETED

**COLOR CODE**  
TIA/EIA 598-C


(1) BLUE	(7) RED
(2) ORANGE	(8) BLACK
(3) GREEN	(9) YELLOW
(4) BROWN	(10) VIOLET
(5) SLATE	(11) ROSE
(6) WHITE	(12) AQUA

**LEGEND**


X - FUSION SPlice INDIVIDUAL FIBER  
O - EXISTING SPlice  
□ - EXPRESS INDIVIDUAL FIBER

EXPRESS - EXPRESS ENTIRE BUFFER TUBE  
SPlice - SPlice ENTIRE BUFFER TUBE OR MAINTAIN IF EXISTING EXPRESSED

**NOTES:**  
1. FIBER INTERCONNECT CENTER RACKS ARE SCHEMATIC ONLY - ACTUAL EQUIPMENT FORM MAY VARY.  
2. ETHERNET SWITCH TERMINATION CONFIGURATIONS ARE GENERIC. CONTRACTOR IS RESPONSIBLE FOR DETERMINING /ENSURING PROPER TERMINATION.  
3. CONTRACTOR IS RESPONSIBLE FOR FIELD VERIFYING EXISTING SPlicing. THE CONTRACTOR SHALL COORDINATE WITH THE ENGINEER WHERE EXISTING SPlicing IS NOT AS EXPECTED.

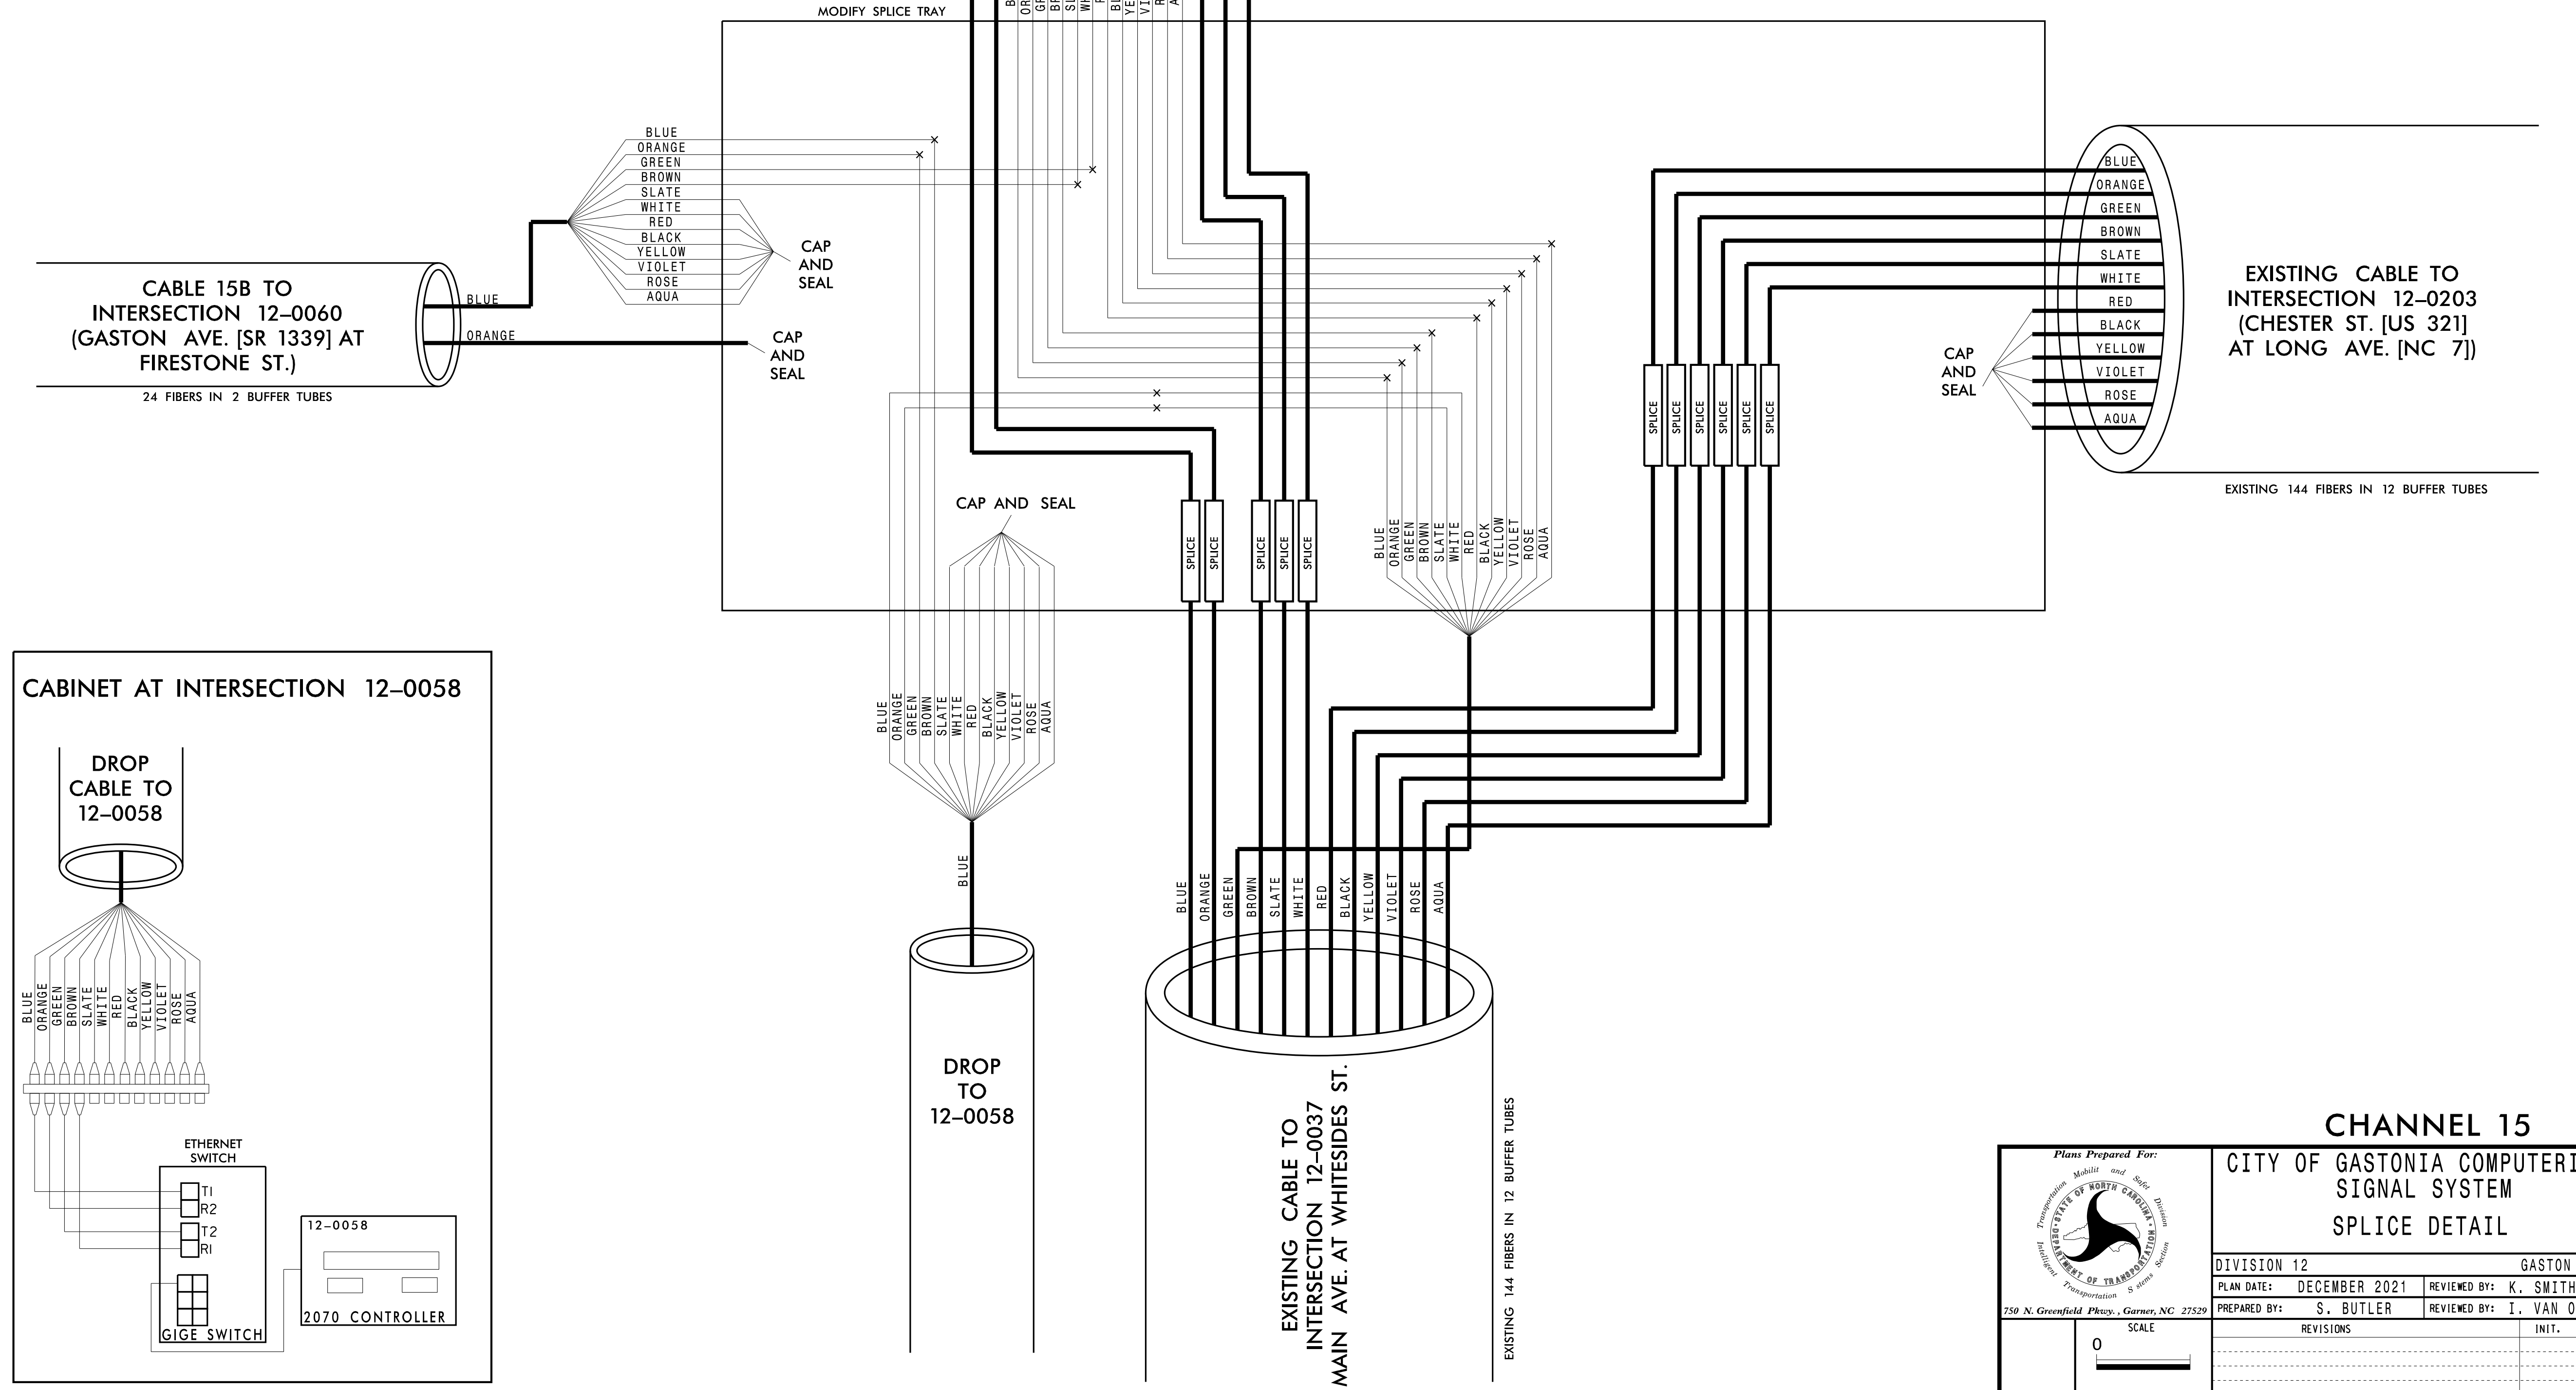

3/15/2022  
KARAL\_TPTD\_LITS\_010036569\_Gastonia\_SignalSystem\6\_Tasks\Splicing\SPL148A.dgn

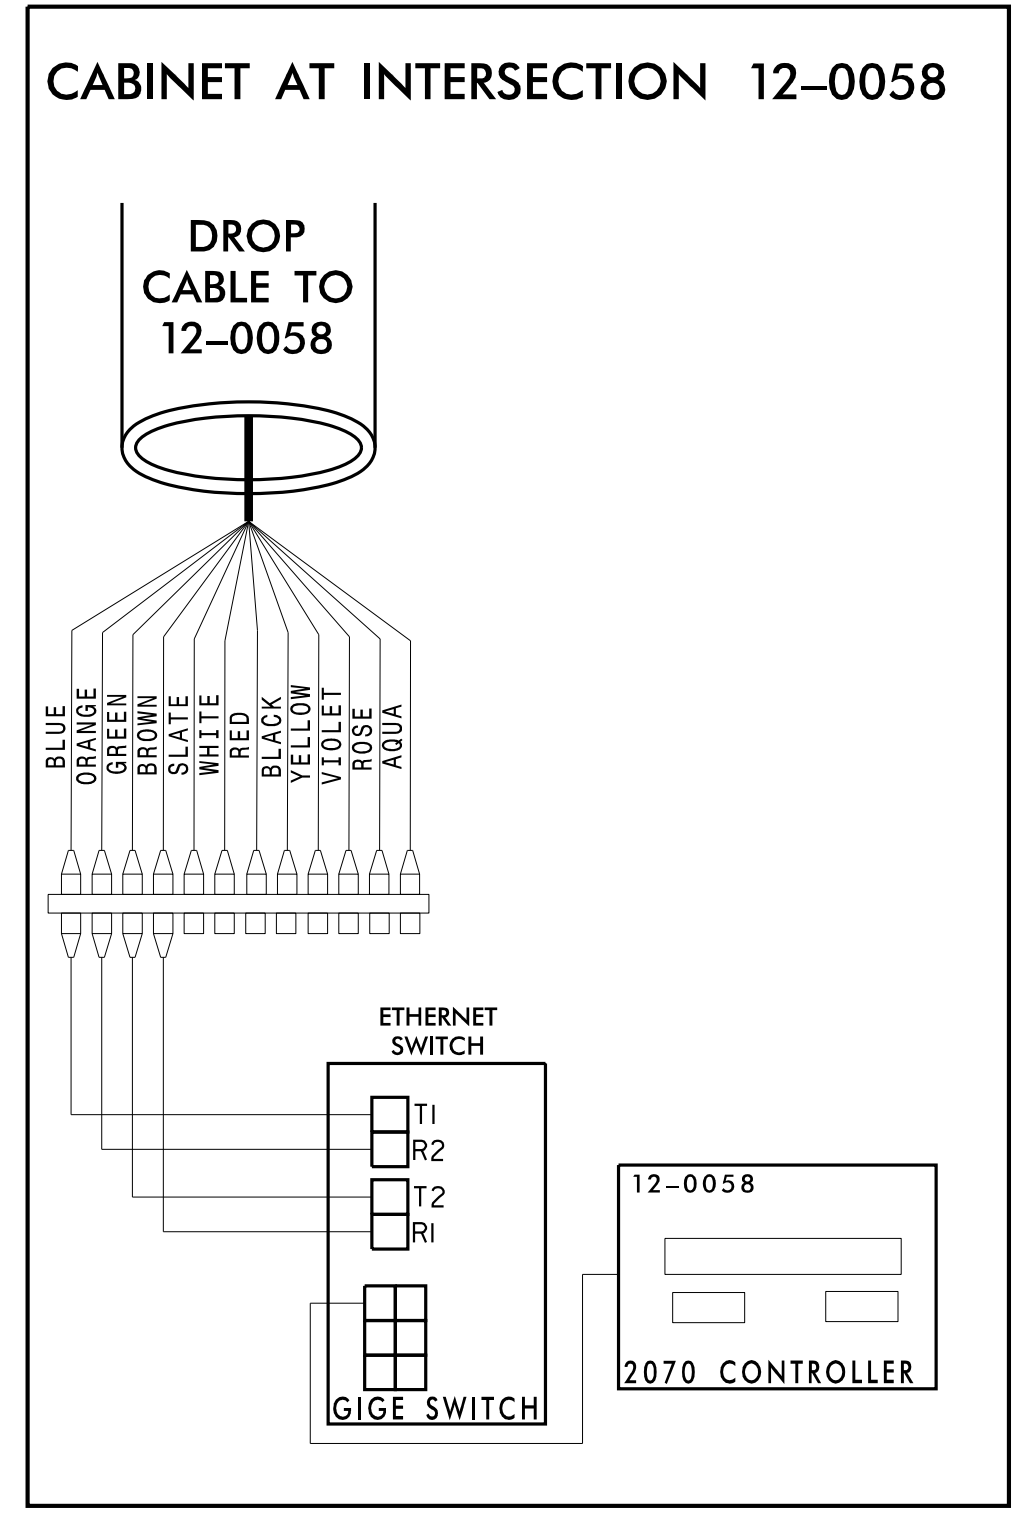

Plans Prepared For:  
  
 250 N. Greenfield Place, Garner, NC 27529

**CHANNEL 15**  
**CITY OF GASTONIA COMPUTERIZED SIGNAL SYSTEM**  
**SPlice DETAIL**

DIVISION 12 GASTON COUNTY

PLAN DATE: DECEMBER 2021 REVIEWED BY: K. SMITH

PREPARED BY: S. BUTLER REVIEWED BY: I. VAN OSDELL

REVISIONS	INIT.	DATE

SCALE: 0

**Kimley»Horn**  
 NC License #F-0102  
 421 Fayetteville St., Suite 600  
 Raleigh, NC 27601  
 Tel: (919) 677-2000  
 Fax: (919) 677-2050

SEAL  
  
 Iker Z. Van Osdel  
 3/16/2022  
 DATE