

TRAFFIC OPERATIONS CENTER
1300 N. BROAD ST.
RACK MOUNTED PATCH PANELS

TOC at 1300 N. Broad St: RACK MOUNTED PATCH PANEL ASSIGNMENTS

Cable 1A- Channel 1

To Splice Enclosure at Davidson Ave. at Oakland St.

BUFFER	FIBER	DESC	BUFFER	FIBER	DESC	BUFFER	FIBER	DESC	BUFFER	FIBER	DESC	BUFFER	FIBER	DESC	BUFFER	FIBER	DESC
BLUE	BL	CH 1	ORANGE	BL	CH 7	GREEN	BL	CH 13	BROWN	BL		SLATE	BL		WHITE	BL	
	O	CH 1		O	CH 7		O	CH 13		O			O				
	G	CH 2		G	CH 8		G	CH 14		G			G				
	BR	CH 2		BR	CH 8		BR	CH 14		BR			BR				
	S	CH 3		S	CH 9		S	CH 15		S			S				
	W	CH 3		W	CH 9		W	CH 15		W			W				
	R	CH 4		R	CH 10		R			R			R				
	BK	CH 4		BK	CH 10		BK			BK			BK				
	Y	CH 5		Y	CH 11		Y			Y			Y				
	V	CH 5		V	CH 11		V			V			V				
RS	CH 6	RS	CH 12	RS		RS		RS									
A	CH 6	A	CH 12	A		A		A									

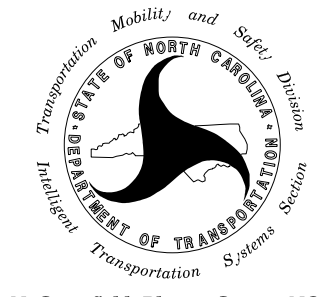
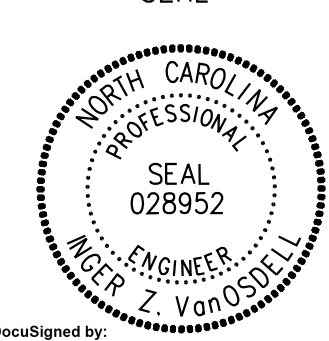
Cable 15A- Channel 15

To Splice Enclosure at Dr. M.L.K. Jr. Way at Rankin Lake Rd.

BUFFER	FIBER	DESC	BUFFER	FIBER	DESC	BUFFER	FIBER	DESC	BUFFER	FIBER	DESC	BUFFER	FIBER	DESC	BUFFER	FIBER	DESC
BLUE	BL	CH 1	ORANGE	BL	CH 7	GREEN	BL	CH 13	BROWN	BL		SLATE	BL		WHITE	BL	
	O	CH 1		O	CH 7		O	CH 13		O			O				
	G	CH 2		G	CH 8		G	CH 14		G			G				
	BR	CH 2		BR	CH 8		BR	CH 14		BR			BR				
	S	CH 3		S	CH 9		S	CH 15		S			S				
	W	CH 3		W	CH 9		W	CH 15		W			W				
	R	CH 4		R	CH 10		R			R			R				
	BK	CH 4		BK	CH 10		BK			BK			BK				
	Y	CH 5		Y	CH 11		Y			Y			Y				
	V	CH 5		V	CH 11		V			V			V				
RS	CH 6	RS	CH 12	RS		RS		RS									
A	CH 6	A	CH 12	A		A		A									

3/15/2022 K:\RAL_TPTD_LTS\01036569_Gaestonia_SignalSystem\6_Tasks\Splicing\SPL159.dgn

Kimley»Horn
NC License #F-0102
421 Fayetteville St., Suite 600
Raleigh, NC 27601
Tel: (919) 677-2000
Fax: (919) 677-2050

 Plans Prepared For: Transportation Mobility and Safety Division DEPARTMENT OF TRANSPORTATION 250 N. Greenfield Place, Garner, NC 27529	CITY OF GASTONIA COMPUTERIZED SIGNAL SYSTEM SPLICE DETAIL		SEAL  Iger Van Osdel 3/16/2022
	DIVISION 12 PLAN DATE: DECEMBER 2021 PREPARED BY: S. BUTLER	GASTON COUNTY REVIEWED BY: K. SMITH REVIEWED BY: I. VAN OSDELL	