


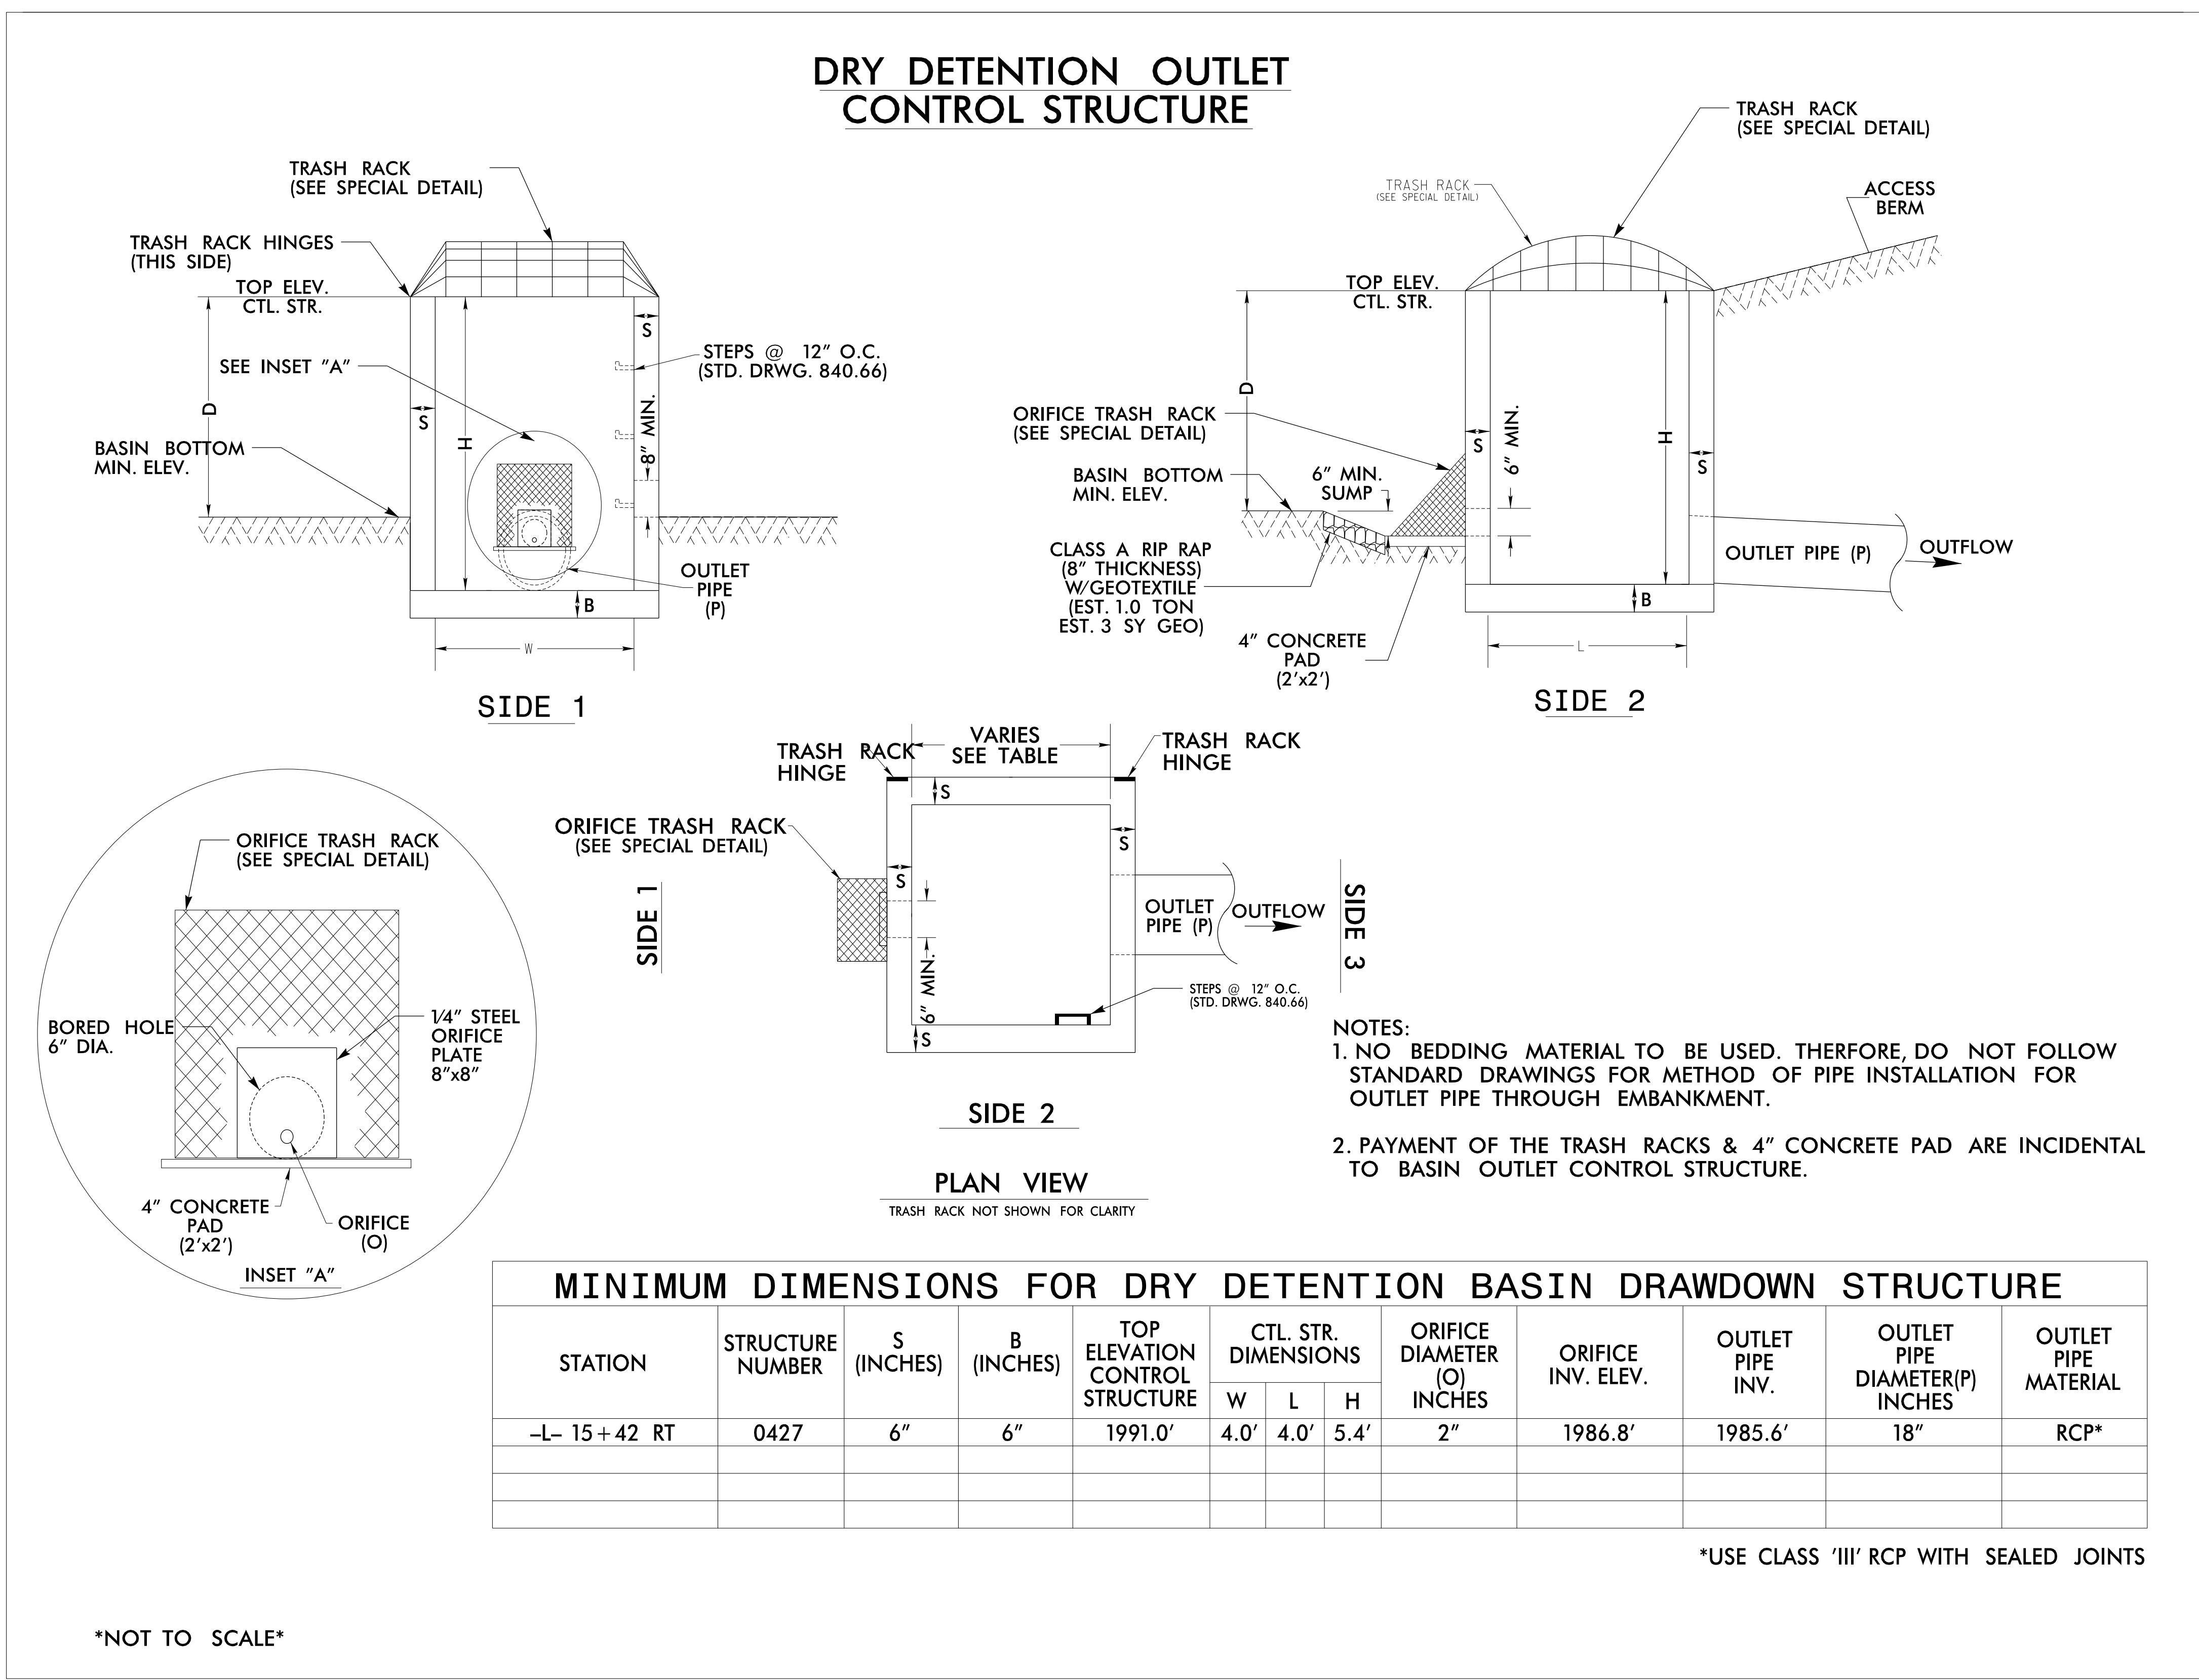
8/17/99

DRY DETENTION BASIN#2

SHEET 3 OF 4

PROJECT REFERENCE NO. <i>A-0009CA</i>	SHEET NO. <i>2D-11</i>
RW SHEET NO.	
HYDRAULICS ENGINEER	
	
DOCUMENT NOT CONSIDERED FINAL UNLESS ALL SIGNATURES COMPLETED	

DRY DETENTION OUTLET CONTROL STRUCTURE



- NOTES:**
1. NO BEDDING MATERIAL TO BE USED. THEREFORE, DO NOT FOLLOW STANDARD DRAWINGS FOR METHOD OF PIPE INSTALLATION FOR OUTLET PIPE THROUGH EMBANKMENT.
 2. PAYMENT OF THE TRASH RACKS & 4" CONCRETE PAD ARE INCIDENTAL TO BASIN OUTLET CONTROL STRUCTURE.

MINIMUM DIMENSIONS FOR DRY DETENTION BASIN DRAWDOWN STRUCTURE												
STATION	STRUCTURE NUMBER	S (INCHES)	B (INCHES)	TOP ELEVATION CONTROL STRUCTURE	CTL. STR. DIMENSIONS			ORIFICE DIAMETER (O) INCHES	ORIFICE INV. ELEV.	OUTLET PIPE INV.	OUTLET PIPE DIAMETER(P) INCHES	OUTLET PIPE MATERIAL
					W	L	H					
-L- 15+42 RT	0427	6"	6"	1991.0'	4.0'	4.0'	5.4'	2"	1986.8'	1985.6'	18"	RCP*

*USE CLASS 'III' RCP WITH SEALED JOINTS

NOT TO SCALE

5/27/2022
 X:\Projects\A-0009CA-0009\Hydraulics\Dry Detention Basin\A-0009CA_DDB2_PSH.dgn
 User: bheneghan