



5/28/22

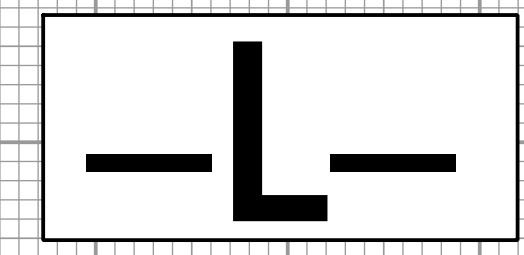

PROJECT REFERENCE NO. A-0009CA	SHEET NO. 20
ROADWAY DESIGN ENGINEER	HYDRAULICS ENGINEER
DOCUMENT NOT CONSIDERED FINAL UNLESS ALL SIGNATURES COMPLETED	
TGS ENGINEERS 201 W. MARION ST SHELBY, NC 28150 PH (704) 476-0003 CORP. LICENSE NO.: C-0275	

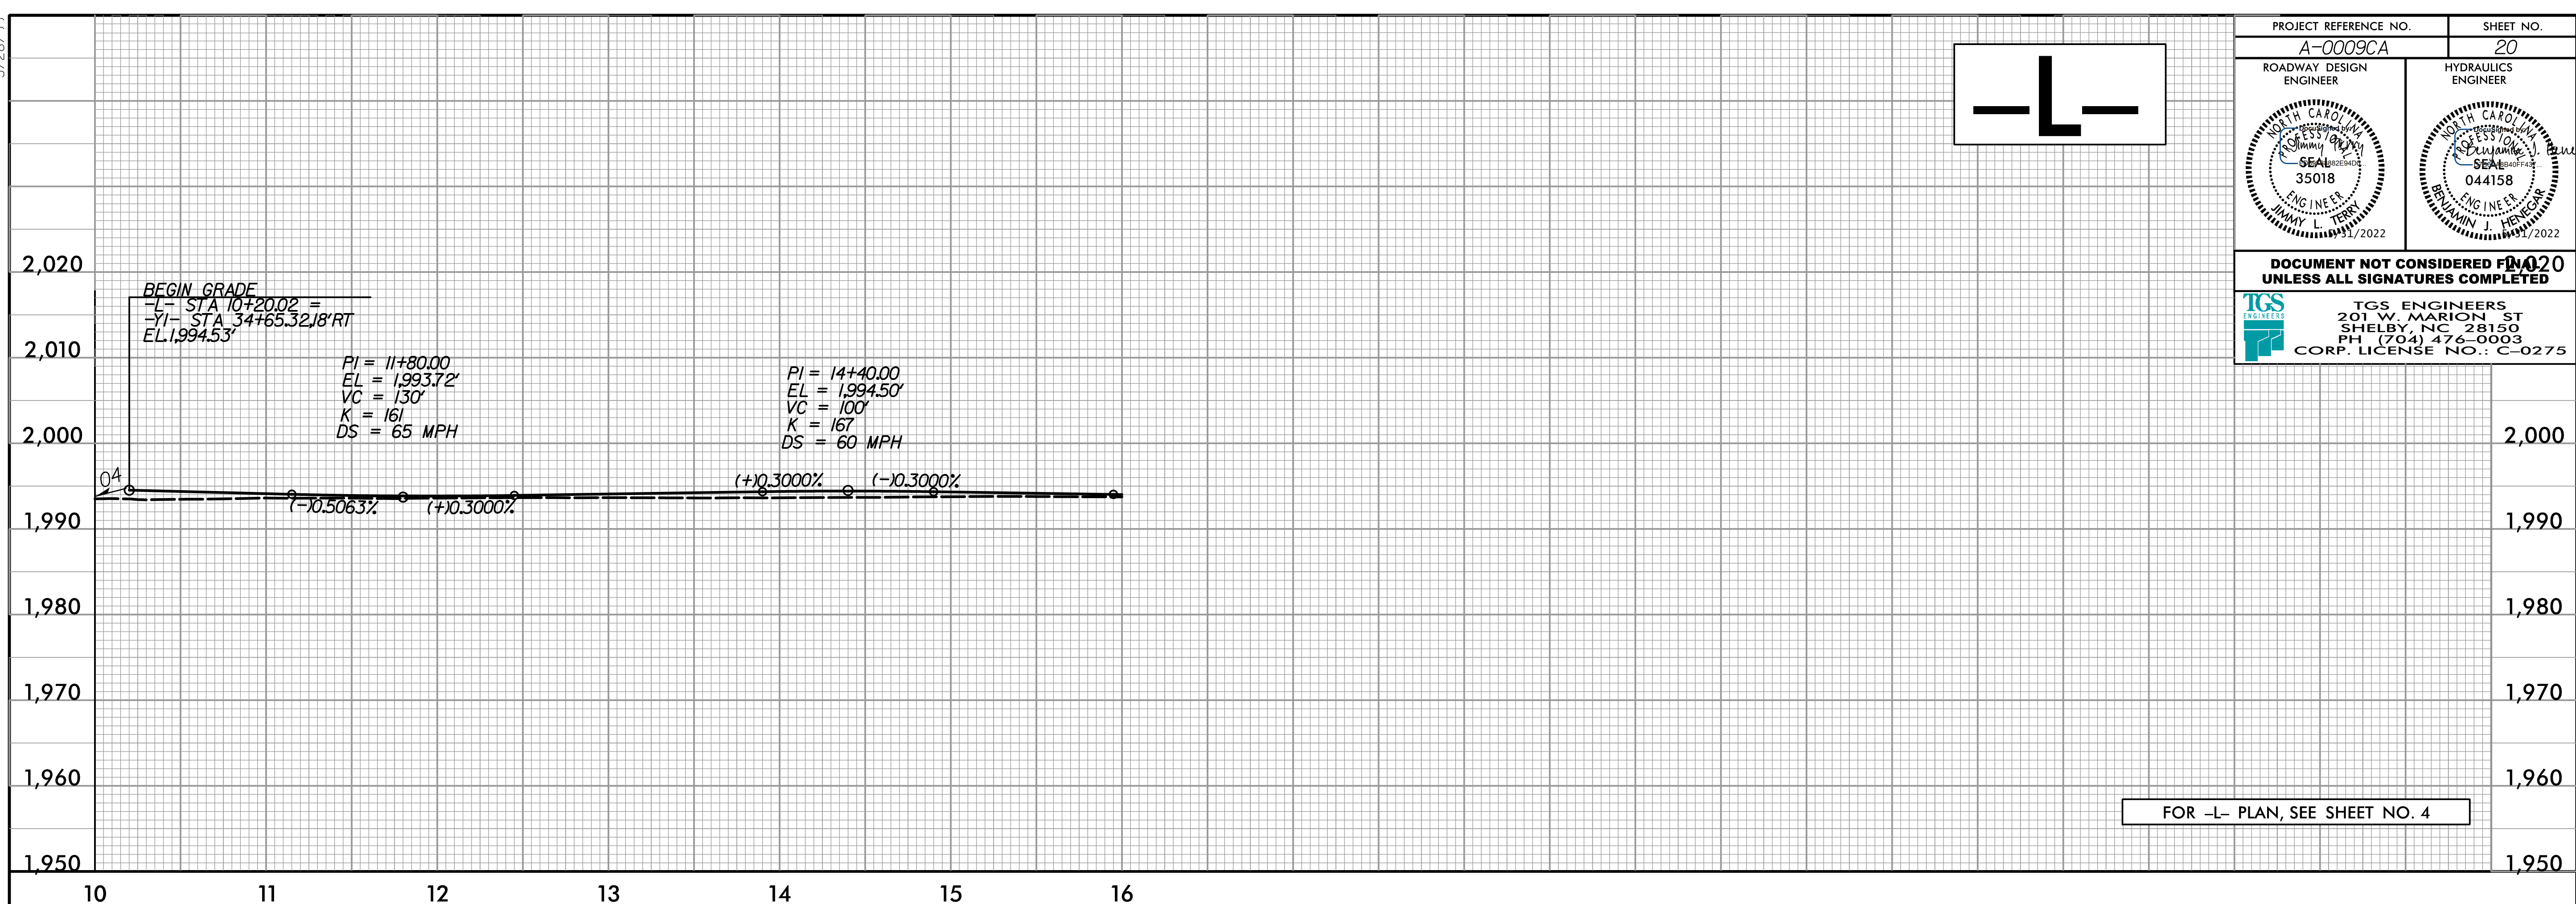

FOR -L- PLAN, SEE SHEET NO. 4

5/10/2022
X:\Projects\A-0009\Roadway\Proj\A-0009CA_Plan_Sheets\A-0009CA_Rdy_pfl_Sheets.dgn



FOR -L- PLAN, SEE SHEET NO. 6