
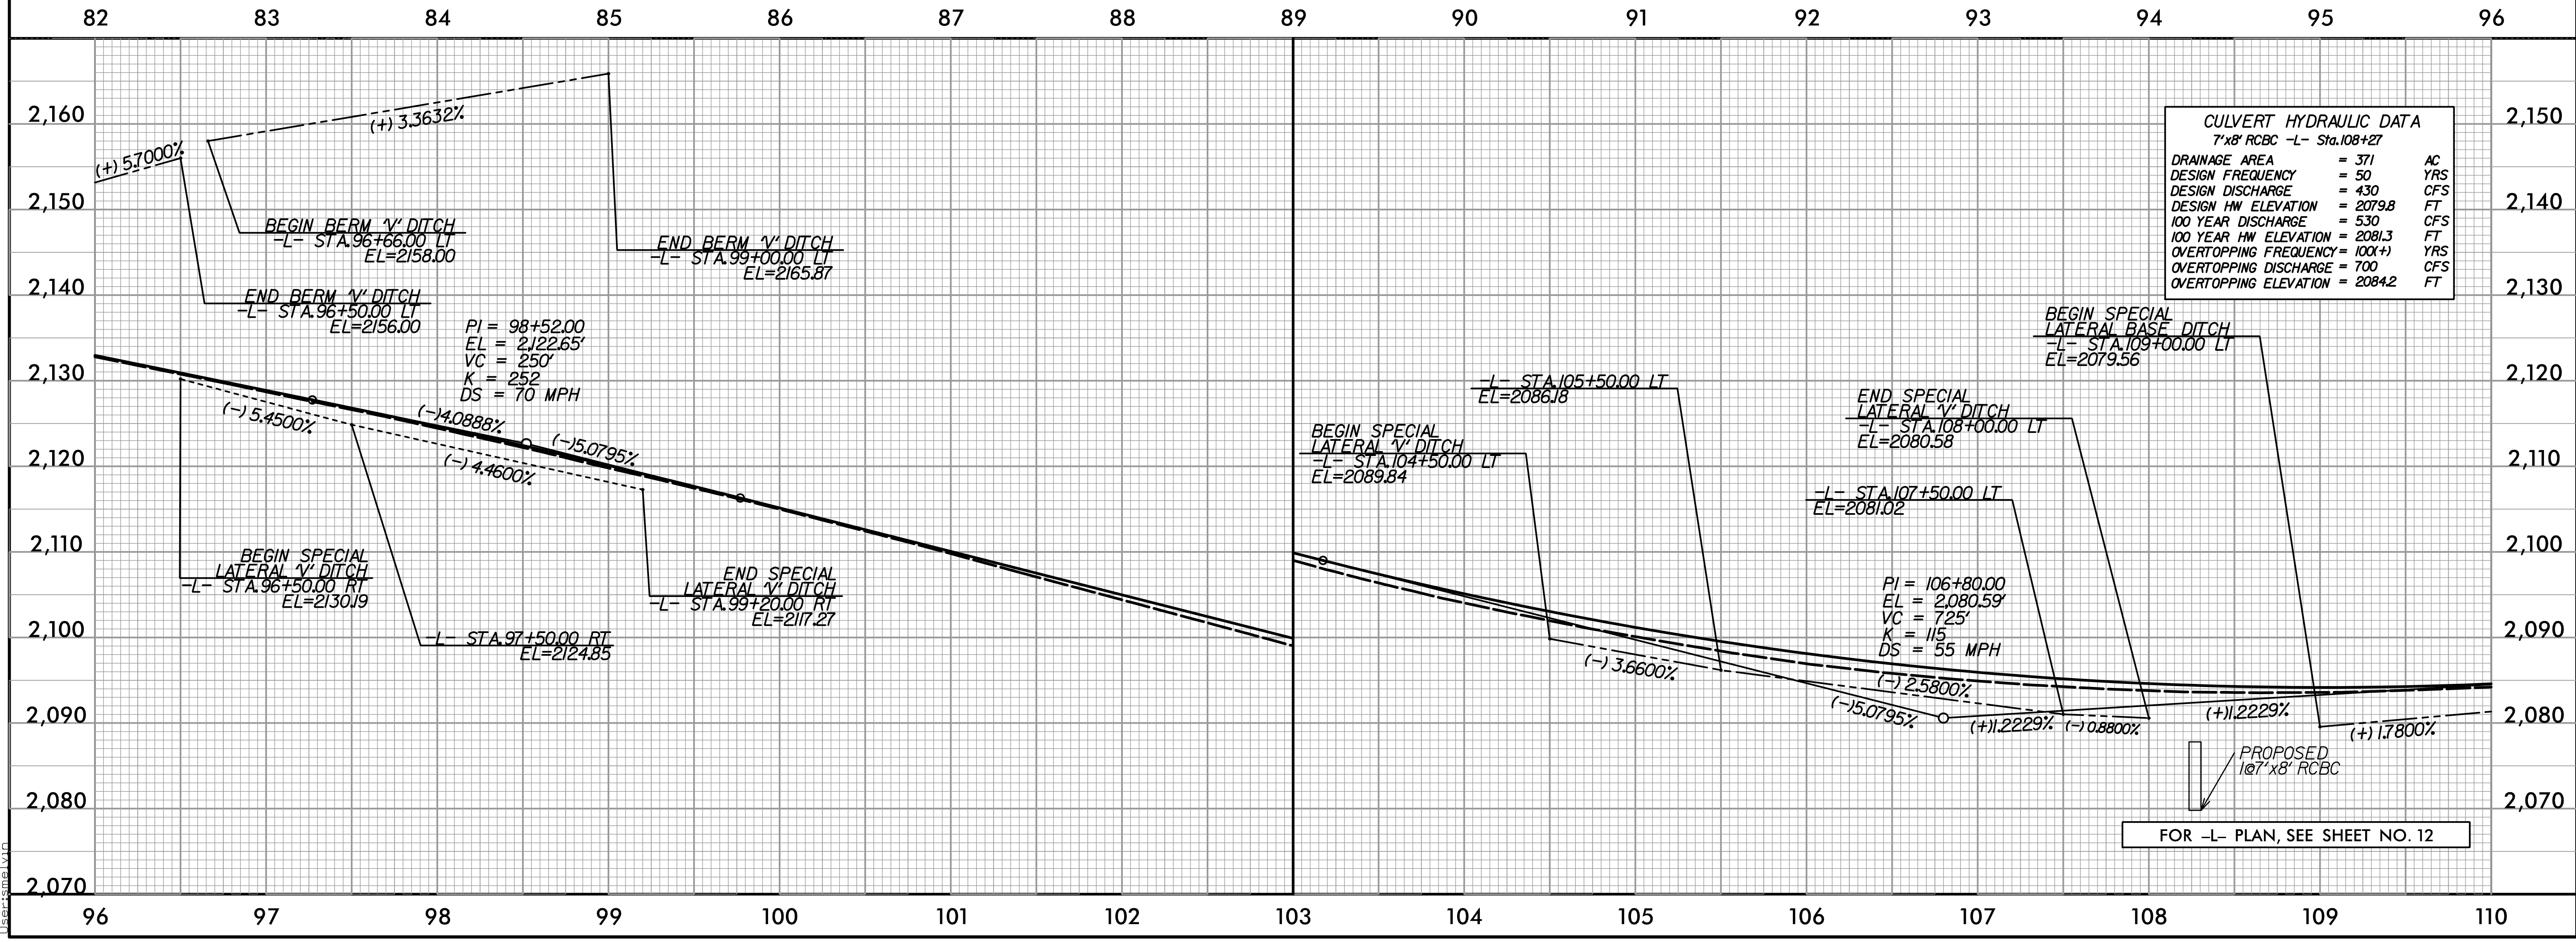
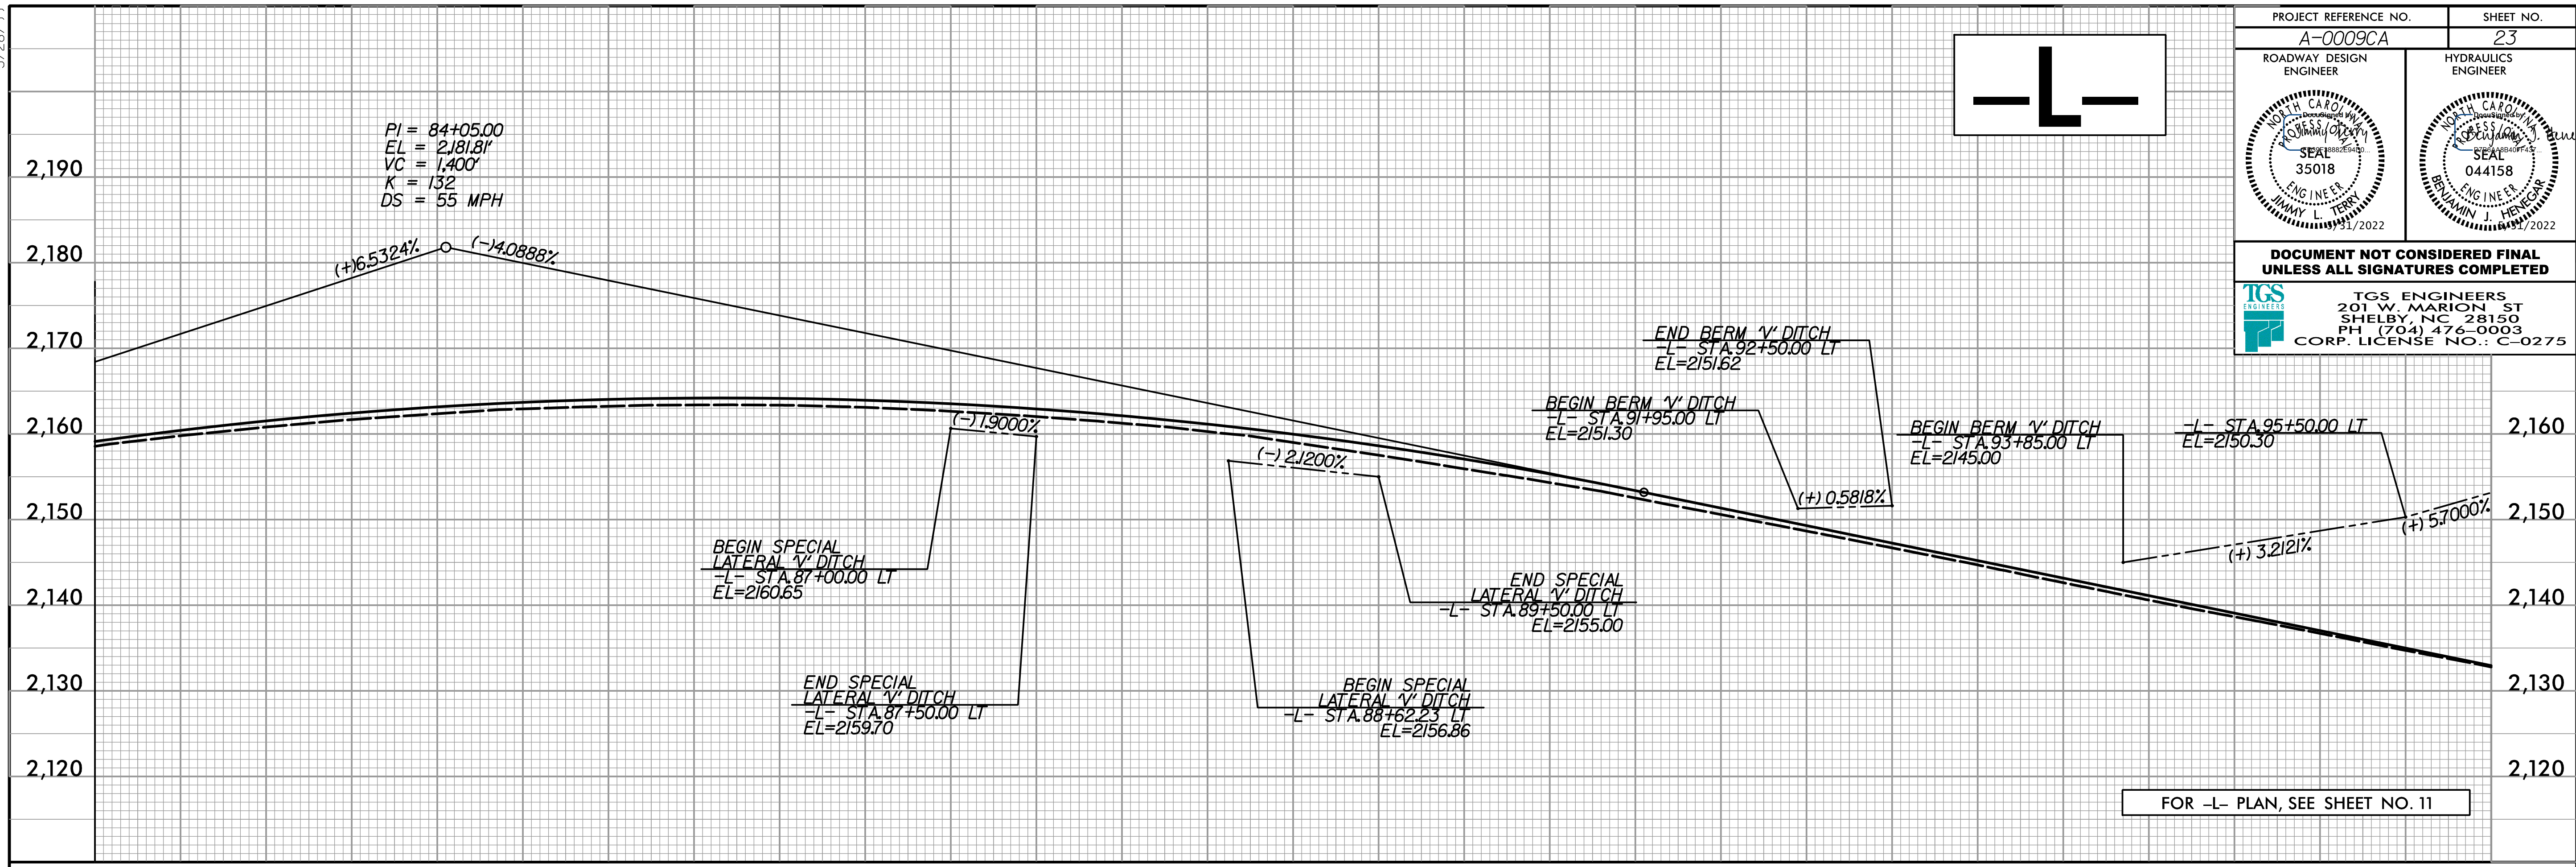


5/28/2022

PROJECT REFERENCE NO. A-0009CA	SHEET NO. 23
ROADWAY DESIGN ENGINEER	HYDRAULICS ENGINEER
<p>DOCUMENT NOT CONSIDERED FINAL UNLESS ALL SIGNATURES COMPLETED</p>	
<p>TGS ENGINEERS 201 W. MARION ST SHELBY, NC 28150 PH (704) 476-0003 CORP. LICENSE NO.: C-0275</p>	

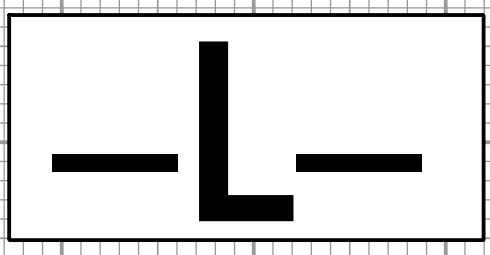

5/10/2022 A:\0009\Roadway\Proj\A-0009CA\Plan_Sheets\A-0009CA_Rdy_pfl_Sheets.dgn
 User: jsmal