
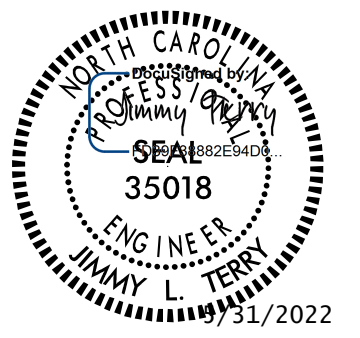
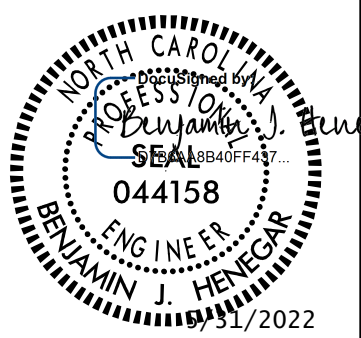
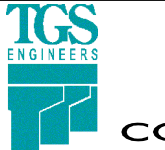
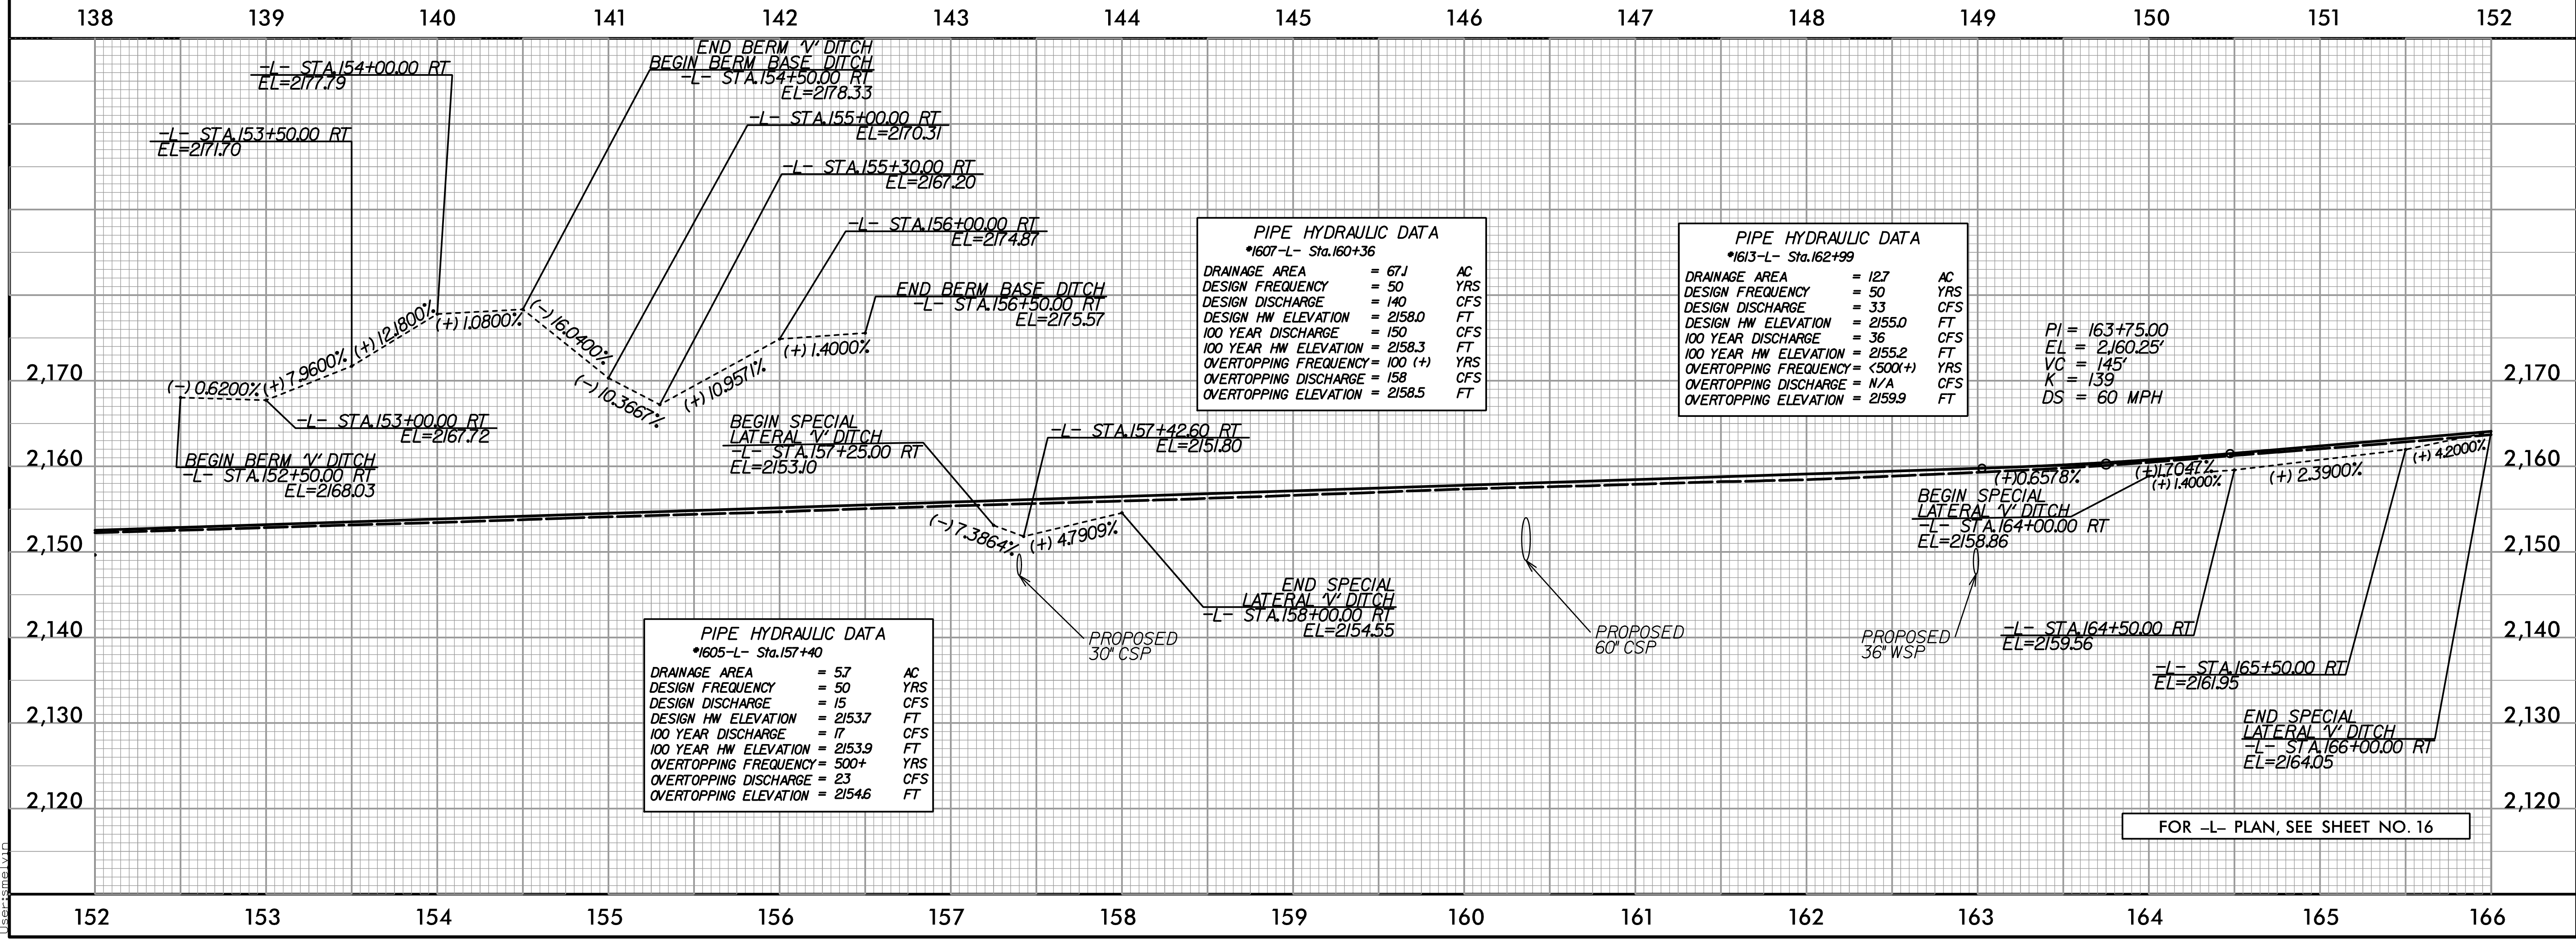
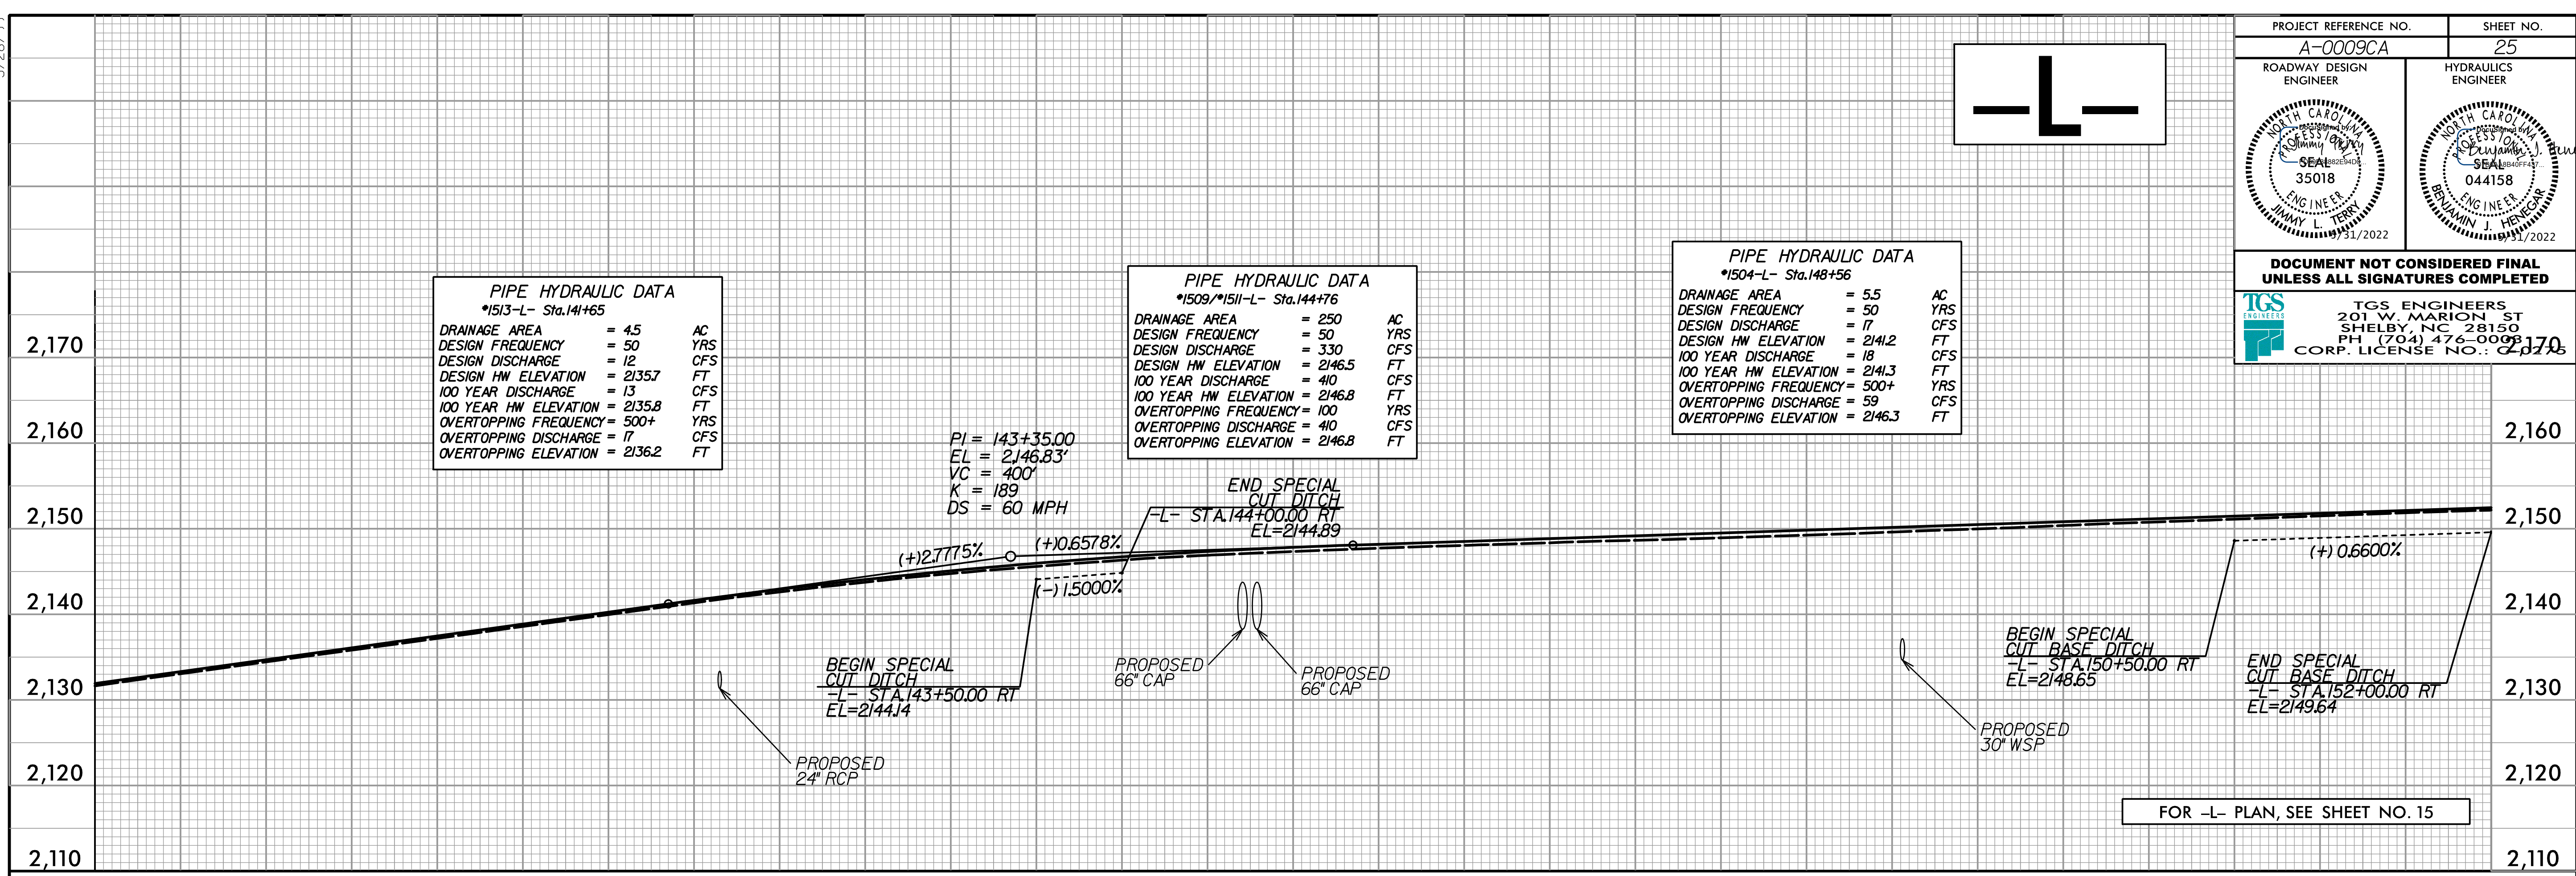


5/28/2022

PROJECT REFERENCE NO. A-0009CA	SHEET NO. 25
ROADWAY DESIGN ENGINEER	HYDRAULICS ENGINEER
	
DOCUMENT NOT CONSIDERED FINAL UNLESS ALL SIGNATURES COMPLETED	
 TGS ENGINEERS 201 W. MARION ST SHELBY, NC 28150 PH (704) 476-0093 CORP. LICENSE NO.: 20170	

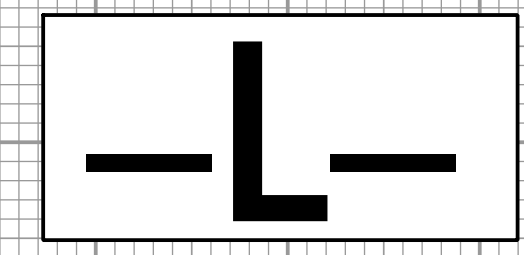

5/10/2022 A-0009CA-0009CA-0009CA Plan Sheets\A-0009CA-Rdy_pfl_Sheets.dgn