


- 1 13+18± -Y1B-
- 2 13+78± -Y1B-
- 3 13+87± -Y1B-
- 4 13+43± -Y1B-

SEE TMP-1A FOR TEMPORARY PAVEMENT MARKING SCHEDULE.  
PLACE PAVEMENT MARKING SYMBOLS AS DIRECTED BY THE ENGINEER.

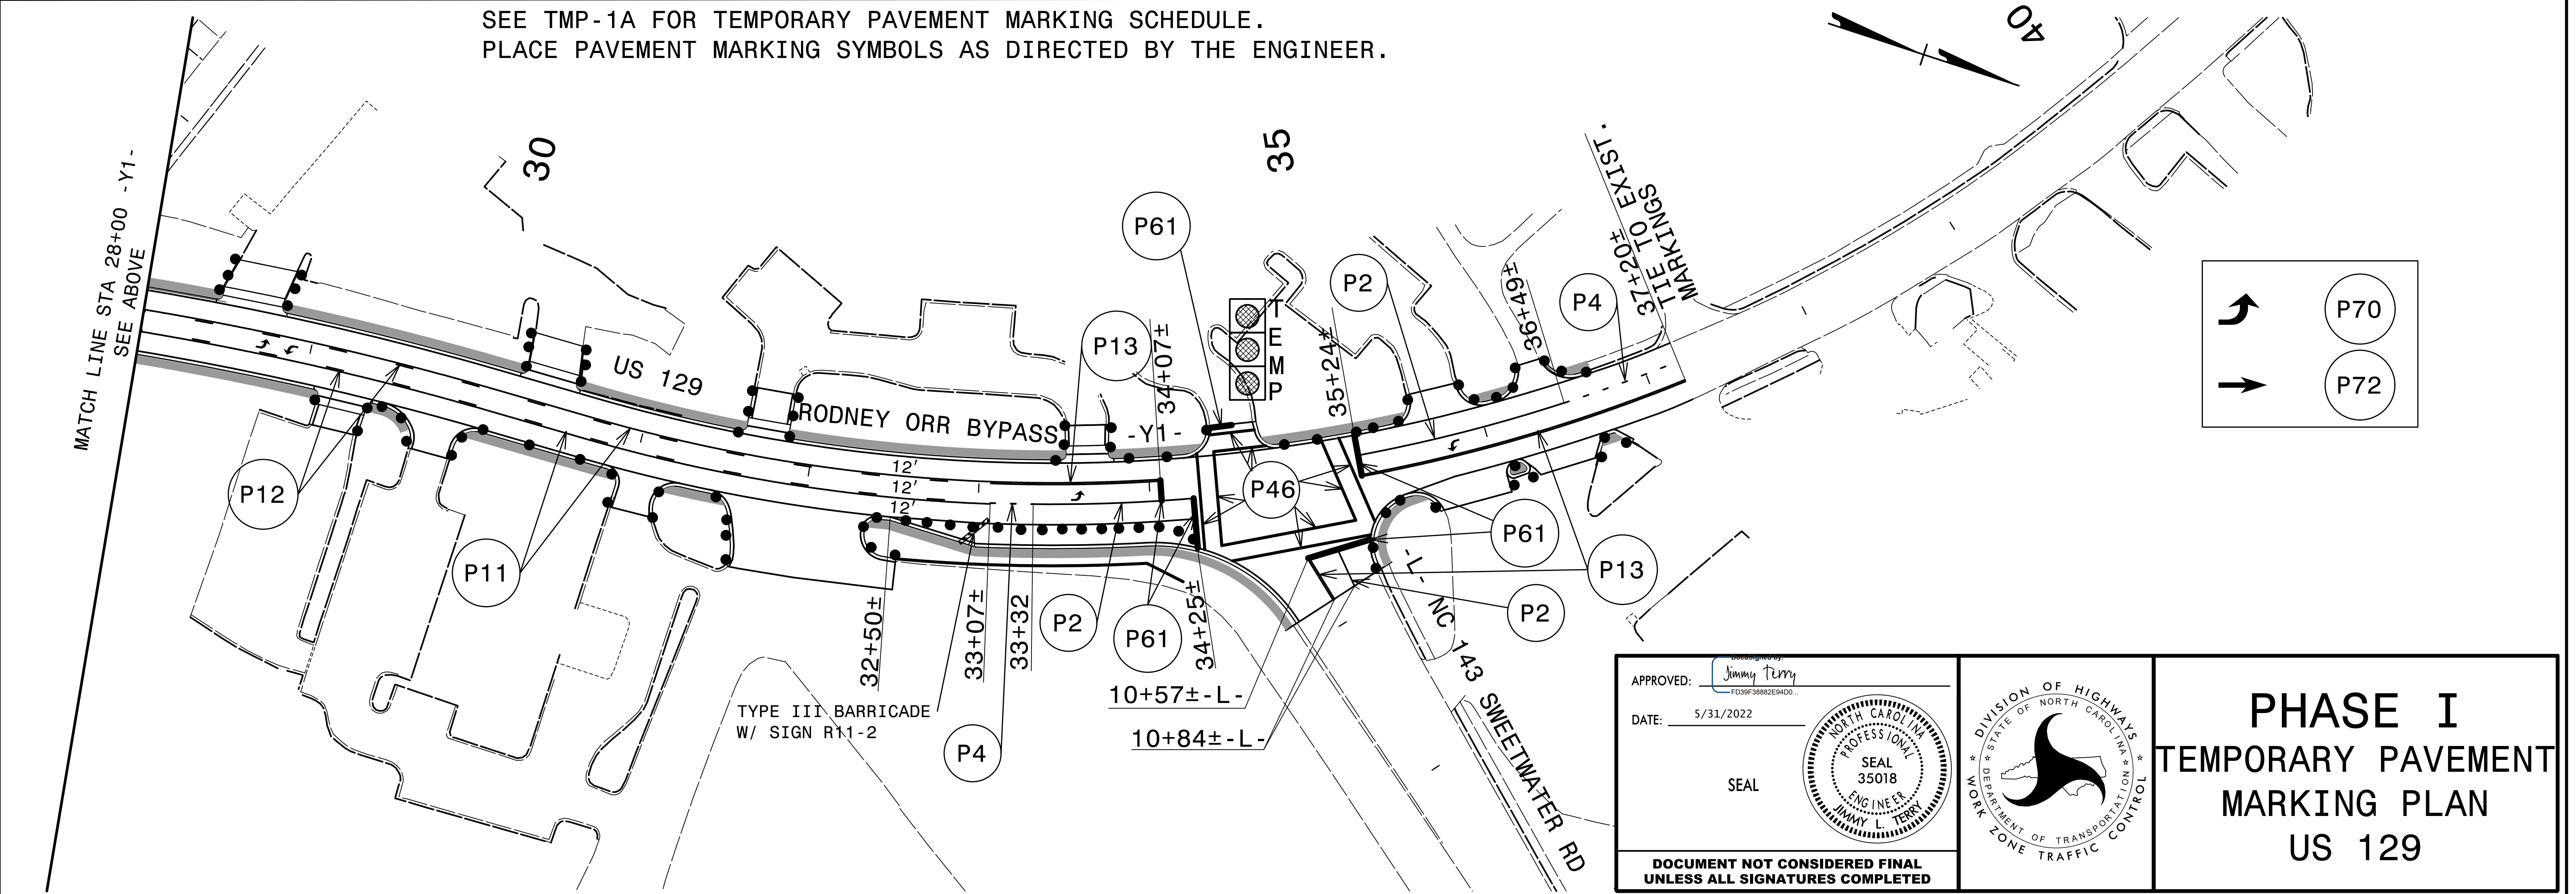


TYPE III BARRICADE  
W/ SIGN R11-2

APPROVED: Jimmy Terry  
DATE: 5/31/2022

SEAL

SEAL 35018  
ENGINEER  
JIMMY L. TERRY

DOCUMENT NOT CONSIDERED FINAL  
UNLESS ALL SIGNATURES COMPLETED

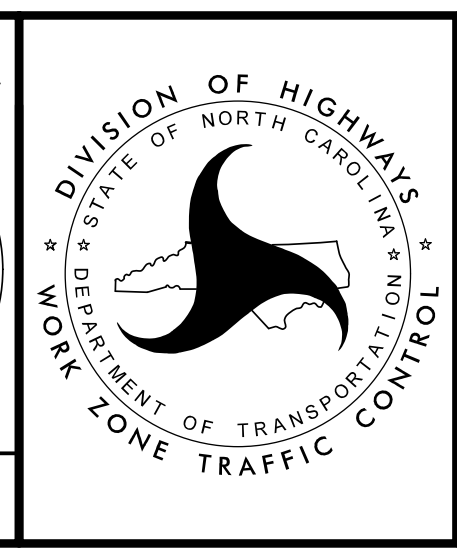

**PHASE I  
TEMPORARY PAVEMENT  
MARKING PLAN  
US 129**

5/26/2022  
X:\NC001\A-0009\TrafficControl\CP\A-0009CA\A-0009CA\_TC\_TMP\_05(PHL)\_TMP\_Y1.dgn  
User:smelvin