



### PHASE 1, STEP 1.A

SEE TMP-1A FOR TEMPORARY PAVEMENT MARKING SCHEDULE.  
SEE ROADWAY DETAIL SHT 2B-1 FOR DETOUR LAYOUT AND GRADE.  
SEE EROSION CONTROL PLANS FOR CULVERT CONSTRUCTION SEQUENCE

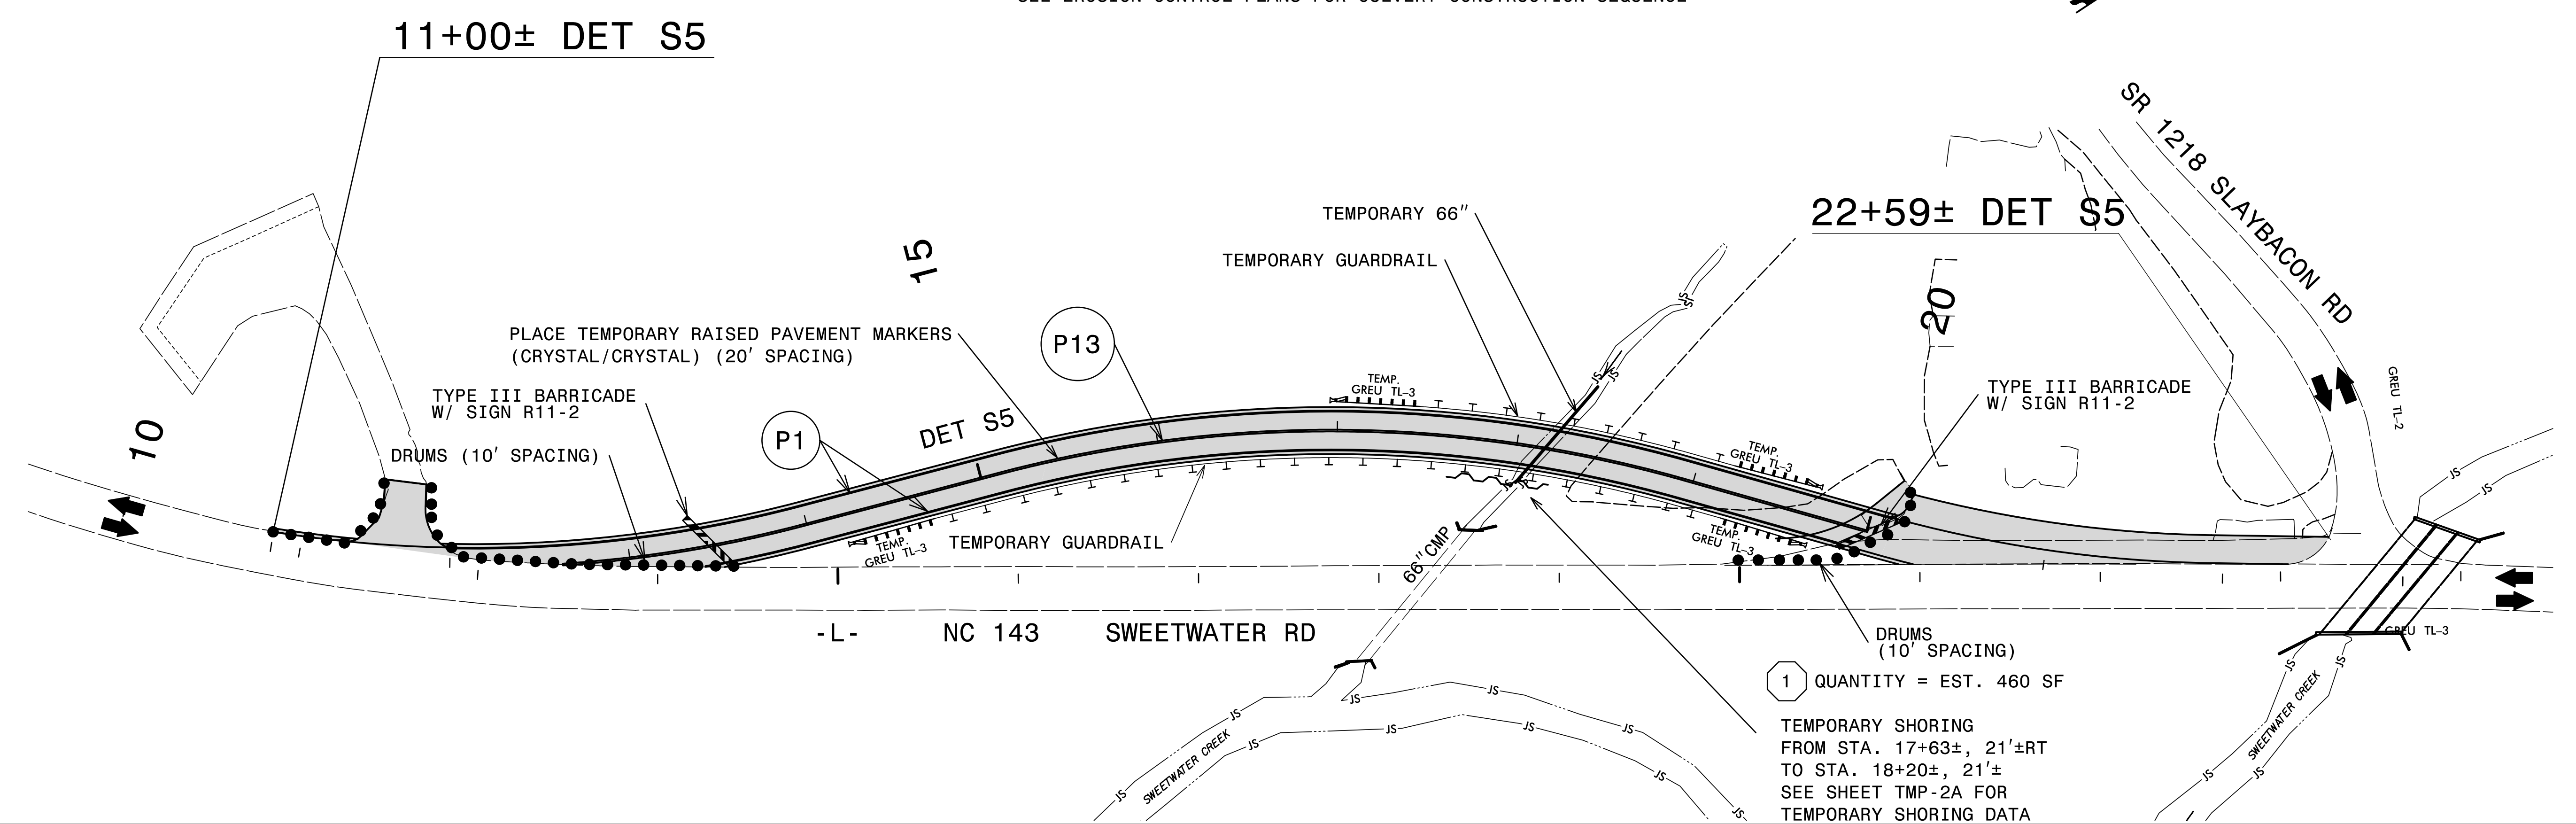

### PHASE 1, STEP 1.B

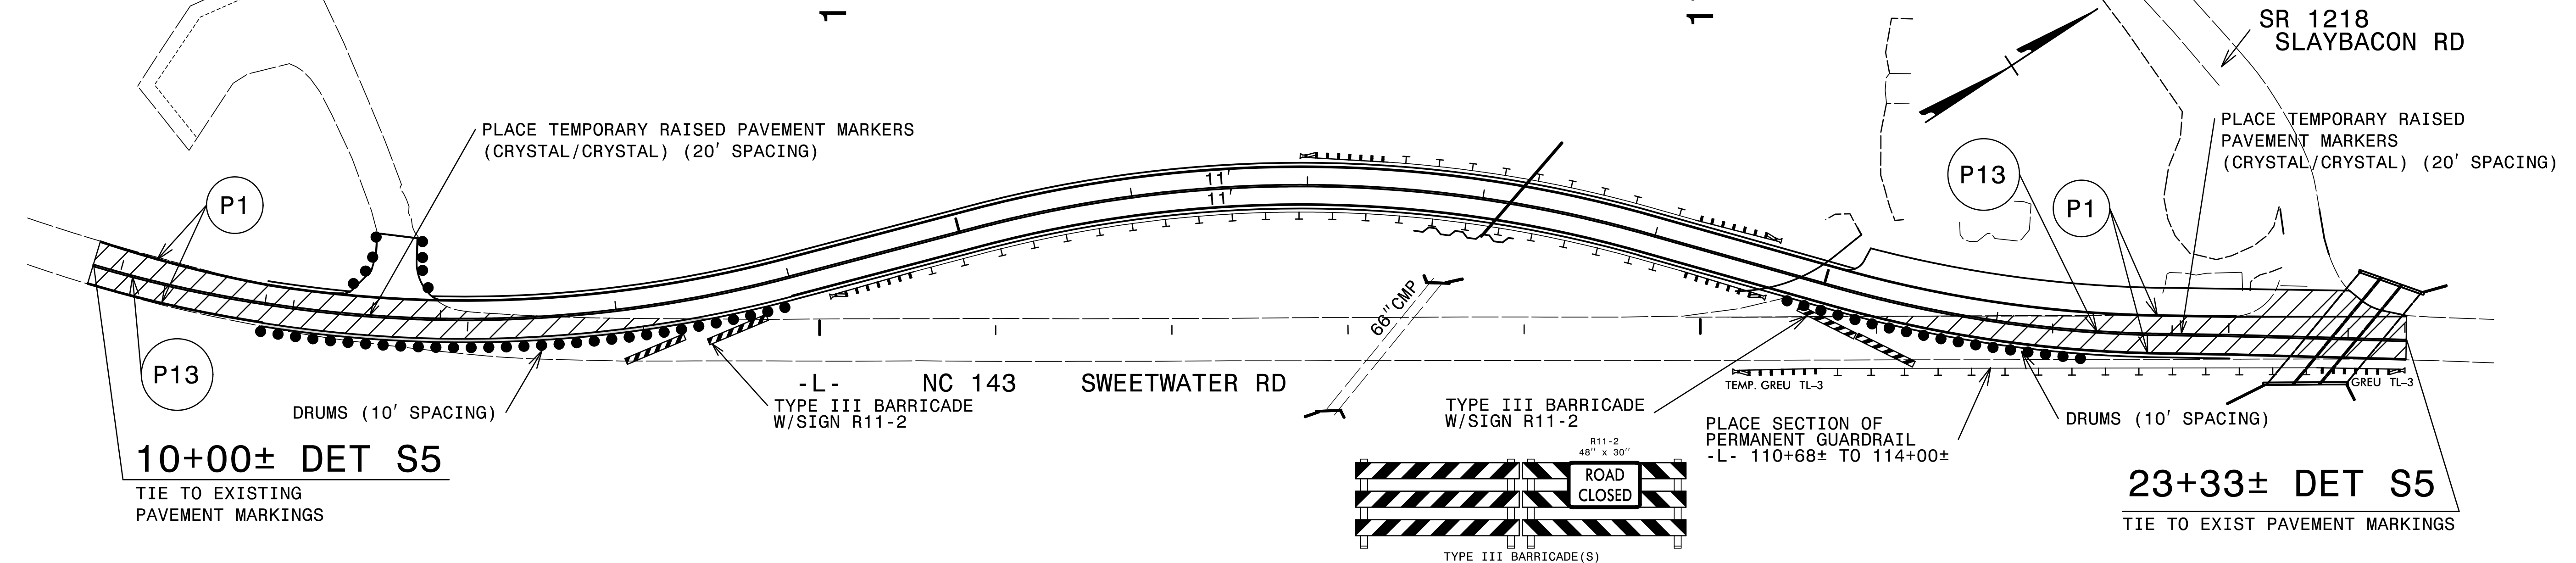

PROPOSED CONSTRUCTION


WEDGING EXISTING PAVEMENT

APPROVED: *Jimmy Terry*  
DATE: 5/31/2022

SEAL

PROFESSIONAL ENGINEER  
JIMMY L. TERRY  
35018

DOCUMENT NOT CONSIDERED FINAL UNLESS ALL SIGNATURES COMPLETED

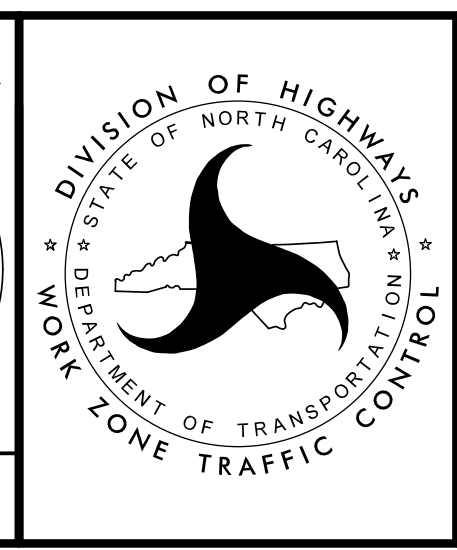

**PHASE I**  
**NC 143**  
**ON-SITE DETOUR DET S5**

5/27/2022 X:\NC001\A-0009\TrafficControl\TCP\A-0009CA\A-0009CA\_TC\_TMP\_06(PHL)S1.dgn User:smelvin