
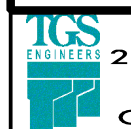
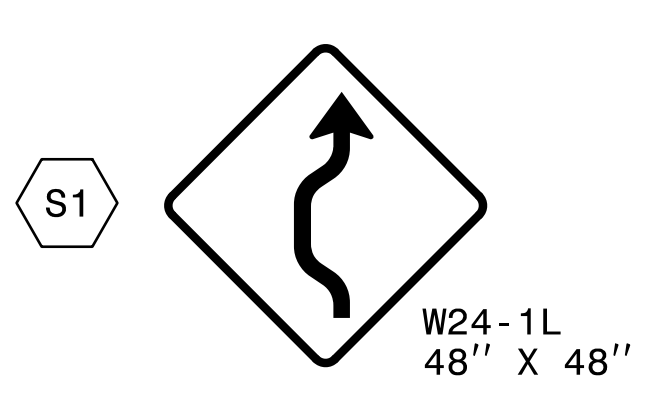
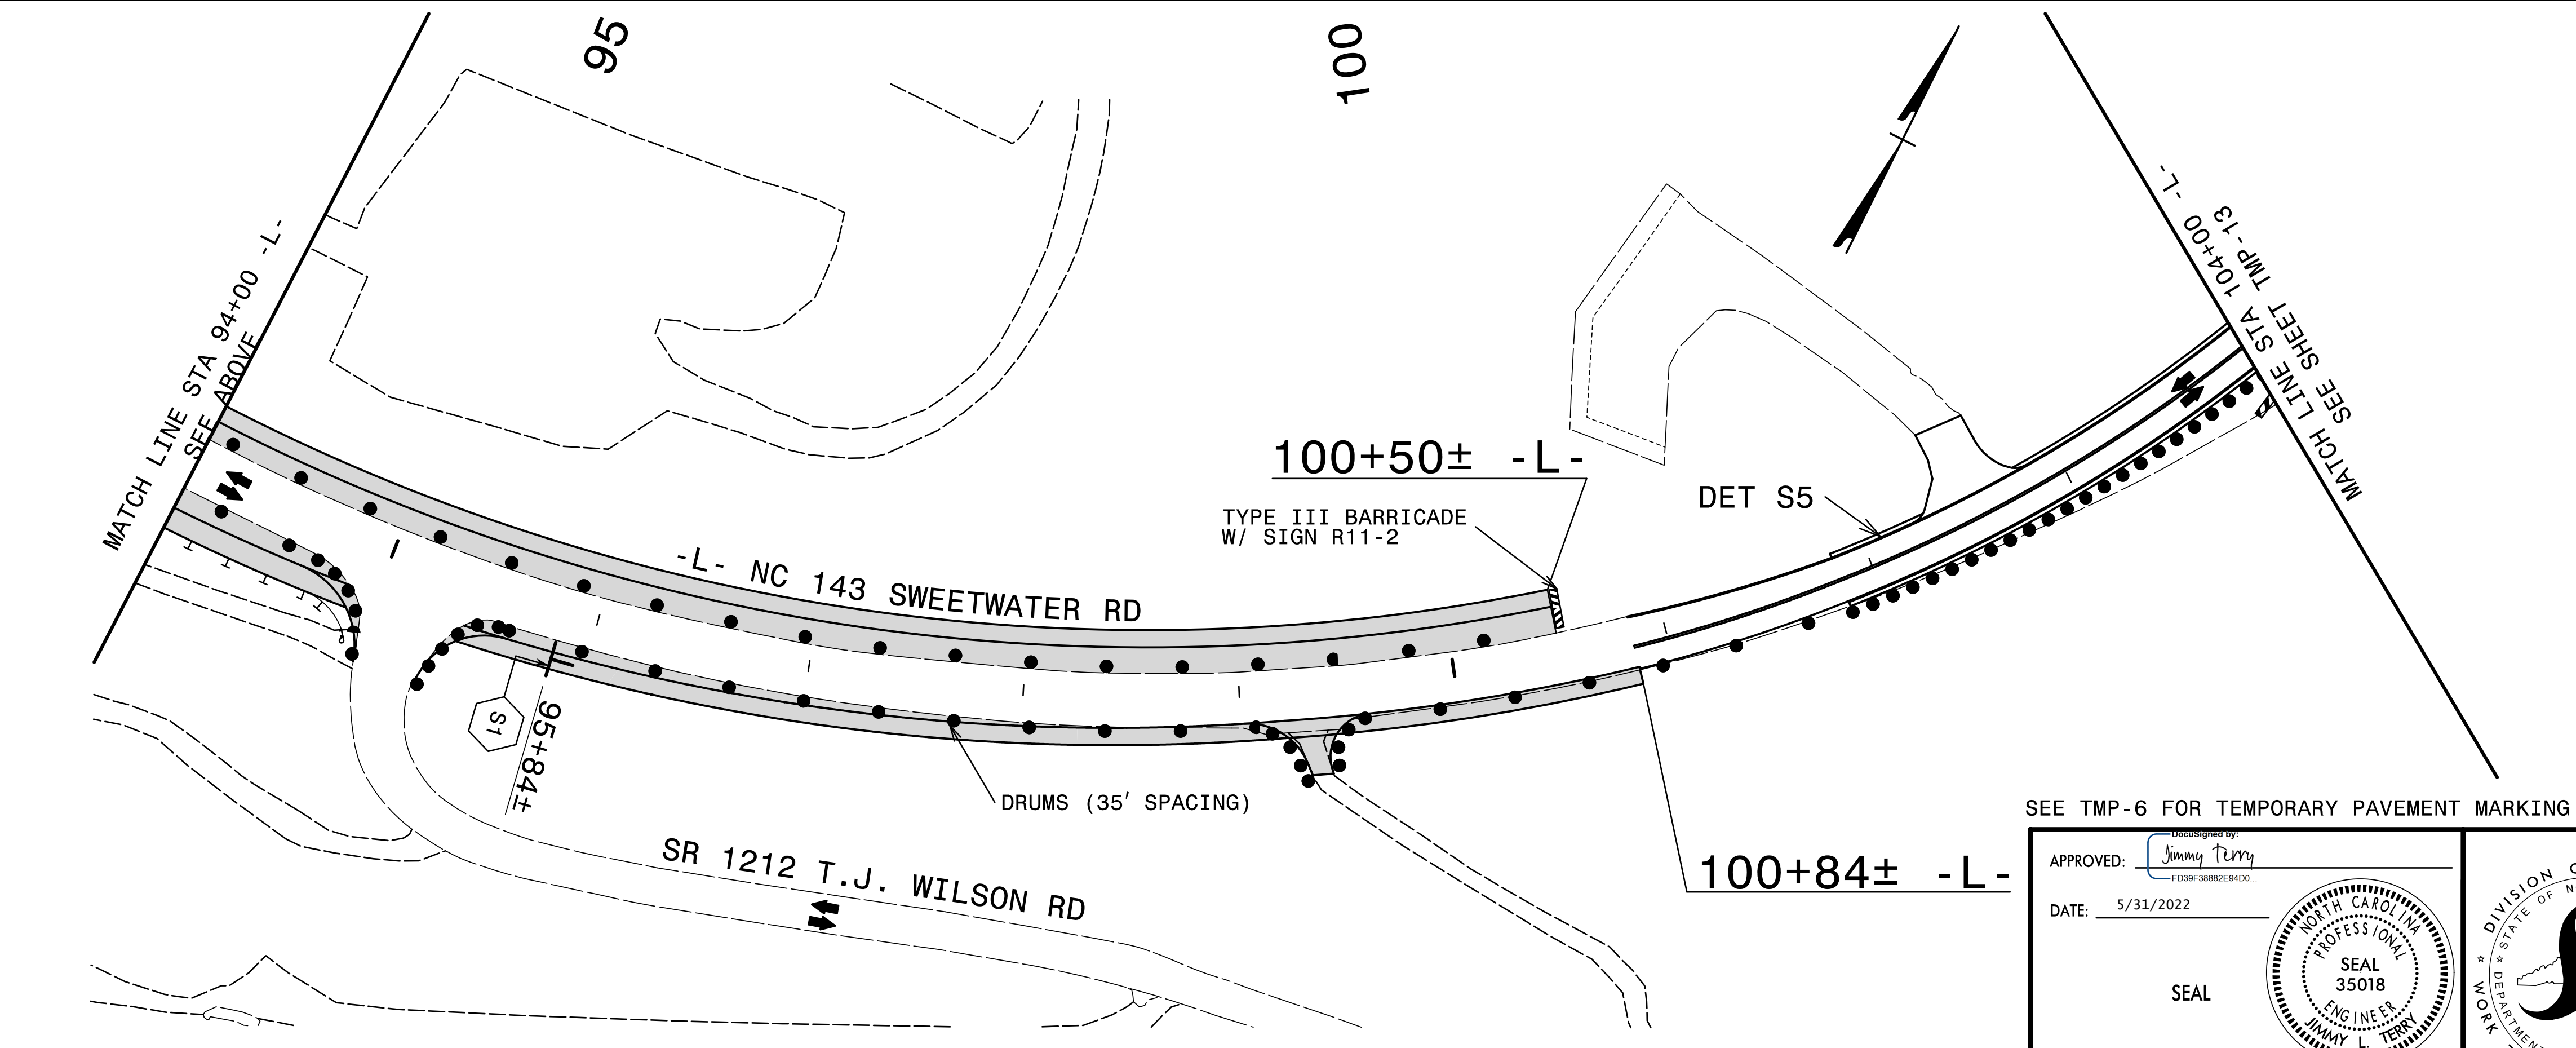
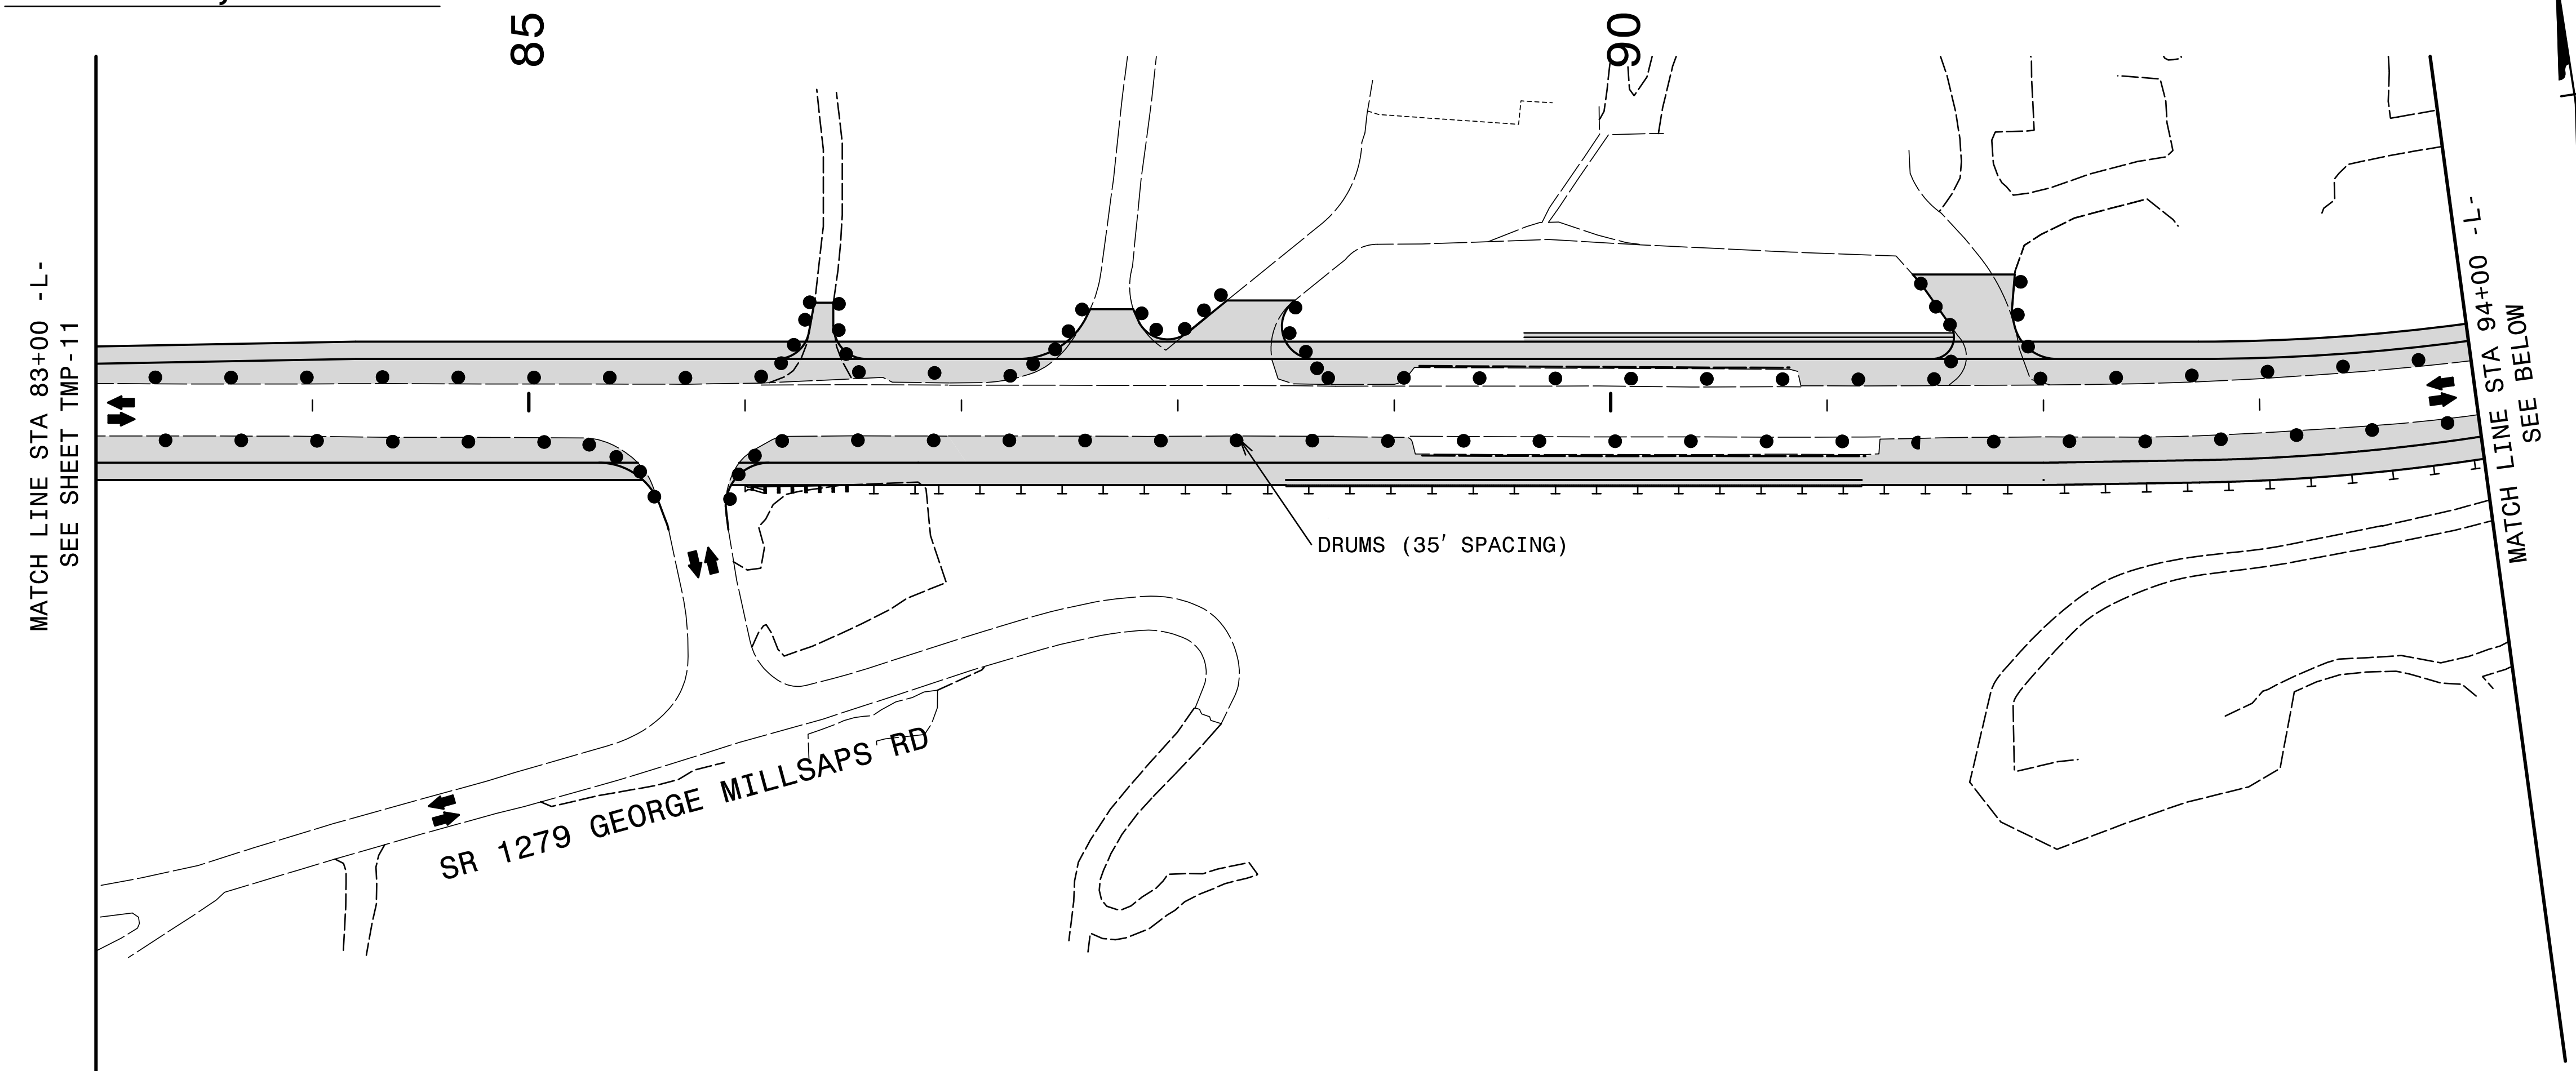


PHASE 1, STEP 2


PROJ. REFERENCE NO.	SHEET NO.
A-0009CA	TMP-12
 TGS ENGINEERS 201 W. MARION ST. STE 200 SHELBY, NC 28150 PH (704) 476-0003 CORP. LICENSE NO.: C-0275	

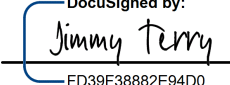


SEE TMP-6 FOR TEMPORARY PAVEMENT MARKING LAYOUT.

APPROVED: 
 DATE: 5/31/2022

SEAL

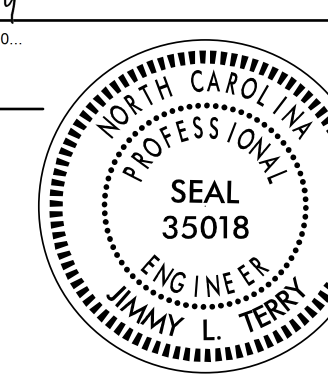


**DOCUMENT NOT CONSIDERED FINAL
UNLESS ALL SIGNATURES COMPLETED**

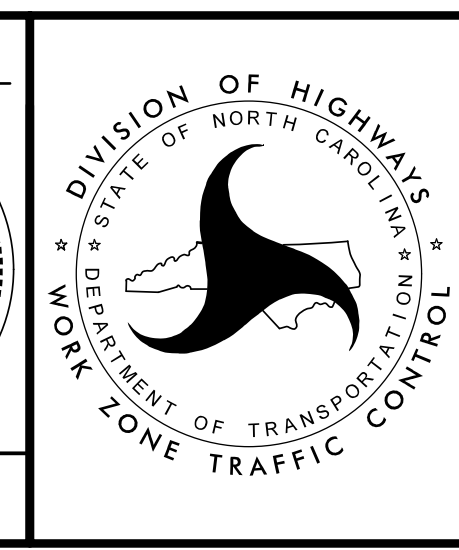

PHASE I DETAIL NC 143

5/16/2022
 S:\NC\CA_0009\Traffic\TrafficControl\TCPA-0009CA-A-0009CA-TC-TMP-12(PHL-S2).dgn
 User: jsmelvin

 PROPOSED CONSTRUCTION & WIDENING EXISTING PAVEMENT