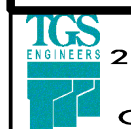




# PHASE 1, STEP 2

160

165

170

PROJ. REFERENCE NO. A-0009CA	SHEET NO. TMP-15
 <b>TGS ENGINEERS</b> 201 W. MARION ST. STE 200 SHELBY, NC 28150 PH (704) 476-0003 CORP. LICENSE NO.: C-0275	

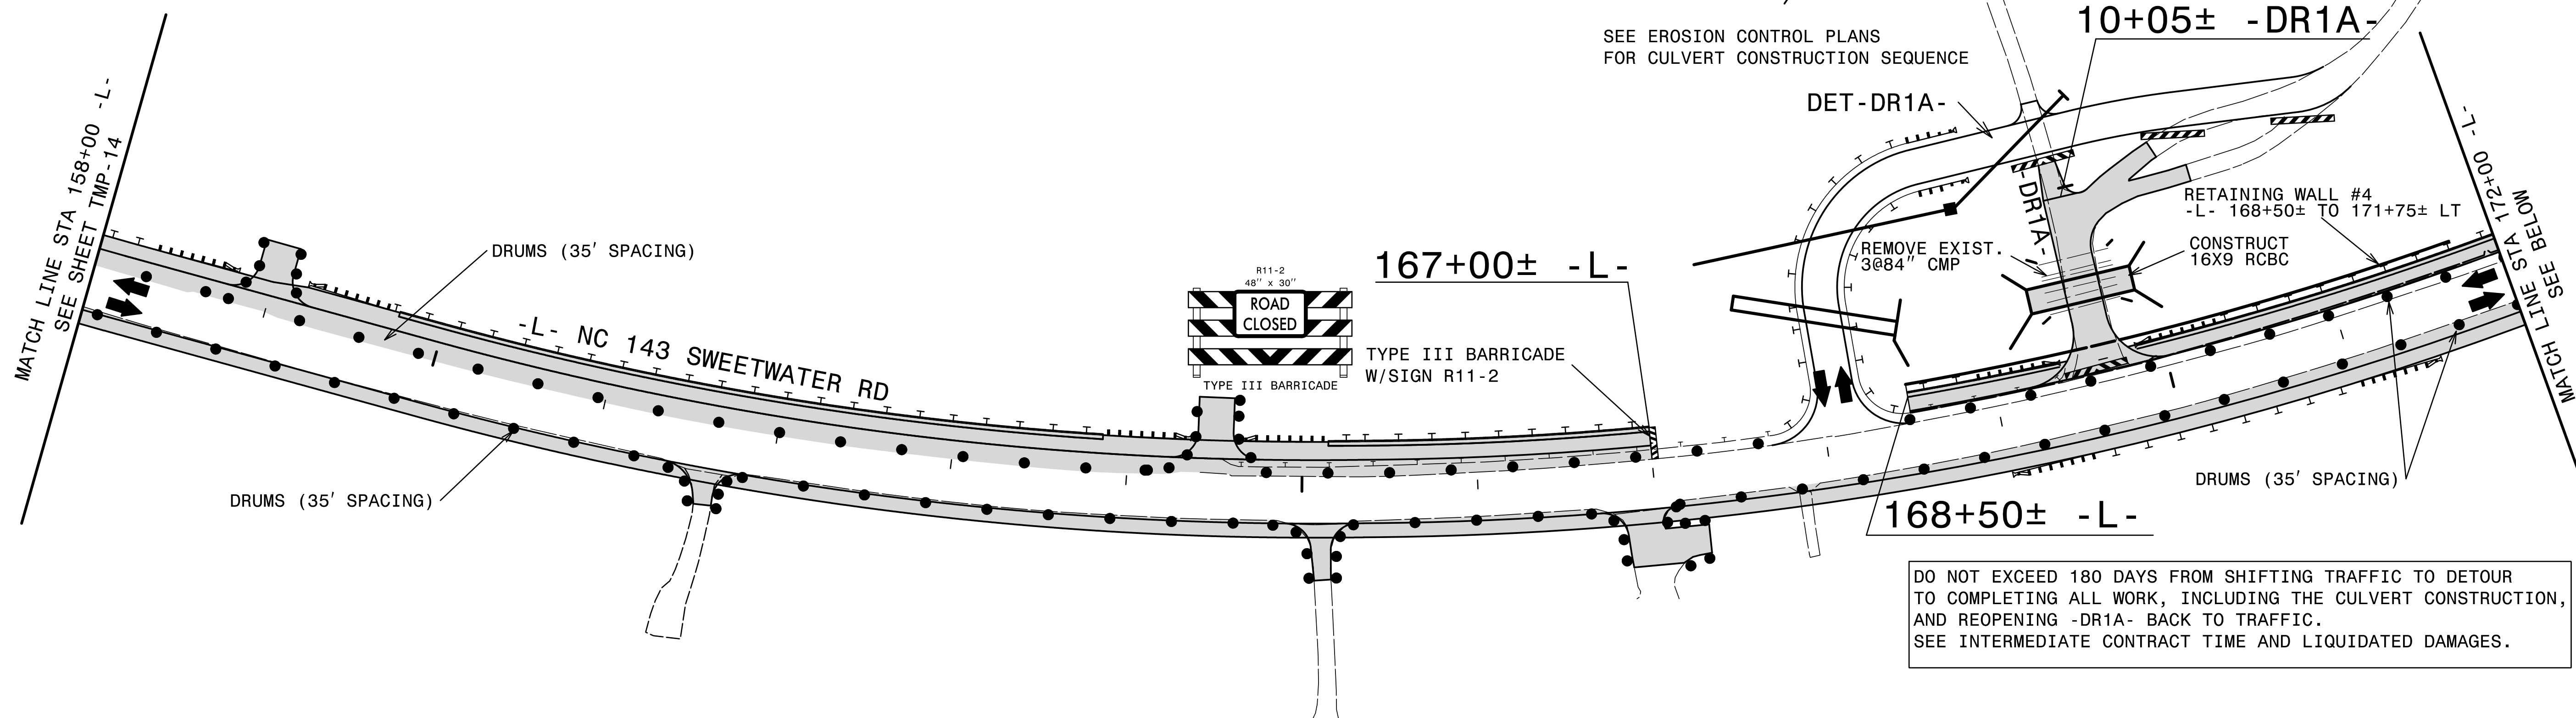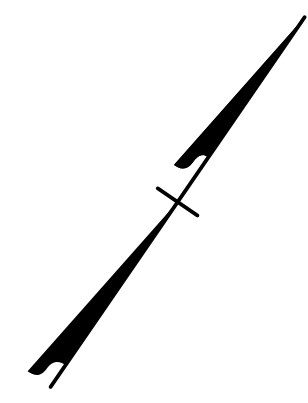


DO NOT EXCEED 180 DAYS FROM SHIFTING TRAFFIC TO DETOUR TO COMPLETING ALL WORK, INCLUDING THE CULVERT CONSTRUCTION, AND REOPENING -DR1A- BACK TO TRAFFIC. SEE INTERMEDIATE CONTRACT TIME AND LIQUIDATED DAMAGES.


175


10+19± -DR1- 180

185

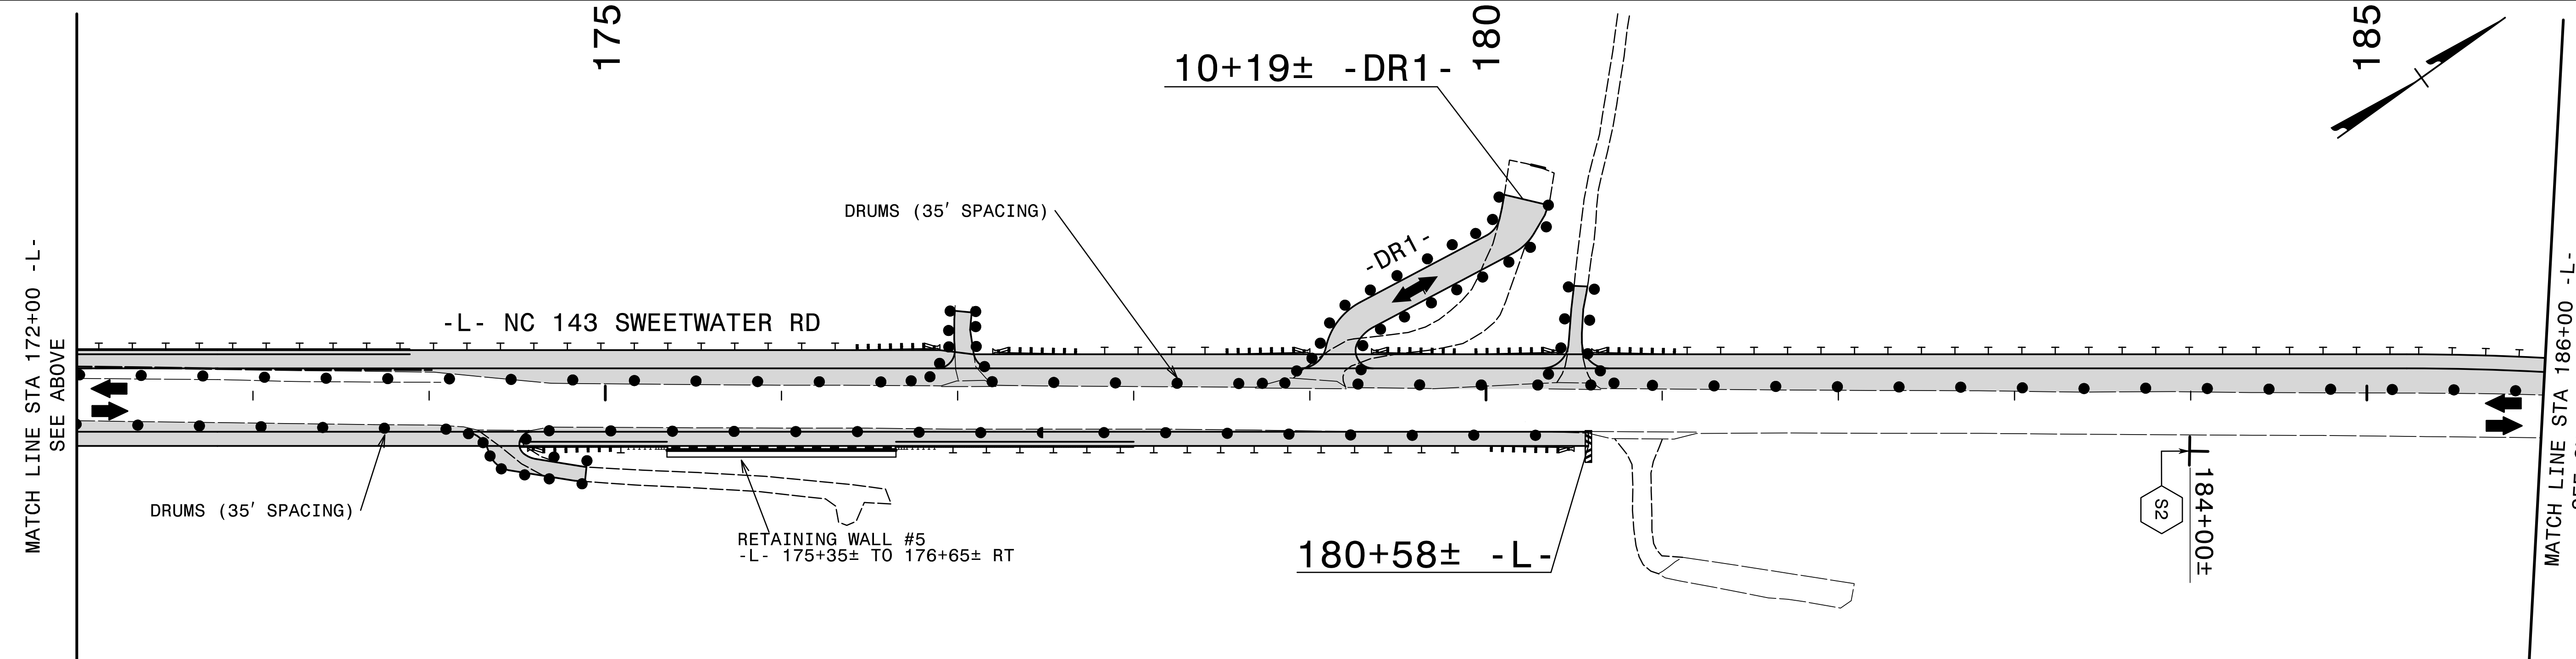


 PROPOSED CONSTRUCTION & WIDENING EXISTING PAVEMENT

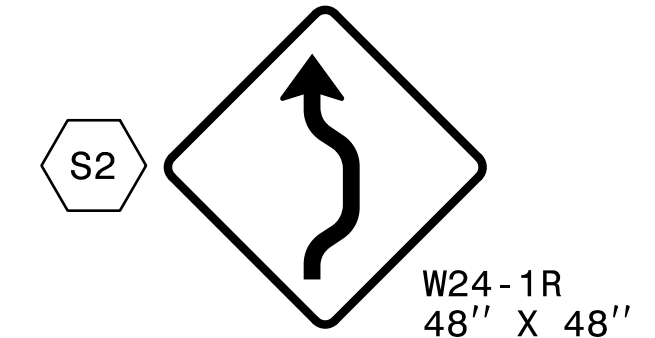


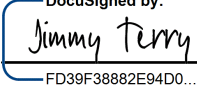APPROVED:   
 DATE: 5/31/2022

SEAL

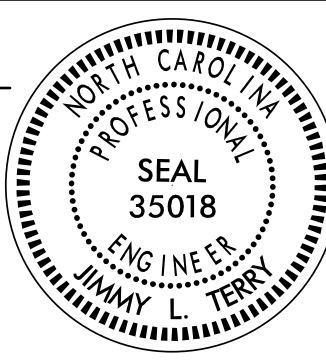

**DOCUMENT NOT CONSIDERED FINAL UNLESS ALL SIGNATURES COMPLETED**

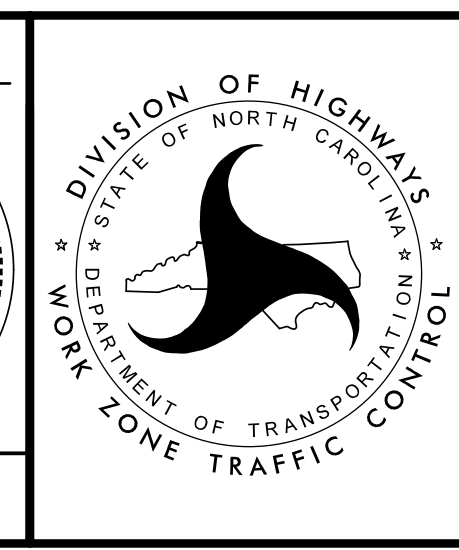

## PHASE I DETAIL NC 143

5/16/2022  
 S:\NC\A-0009\Traffic\TrafficControl\TCP\A-0009CA-TCP-TMP\_15(PHL\_S2).dgn  
 User: jsmelvin