

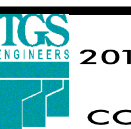



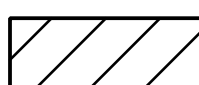

# PHASE 1, STEP 3.A


PROJ. REFERENCE NO.	SHEET NO.
A-0009CA	TMP-18
 <b>TGS ENGINEERS</b> 201 W. MARION ST. STE 200 SHELBY, NC 28150 PH (704) 476-0003 CORP. LICENSE NO.: C-0275	

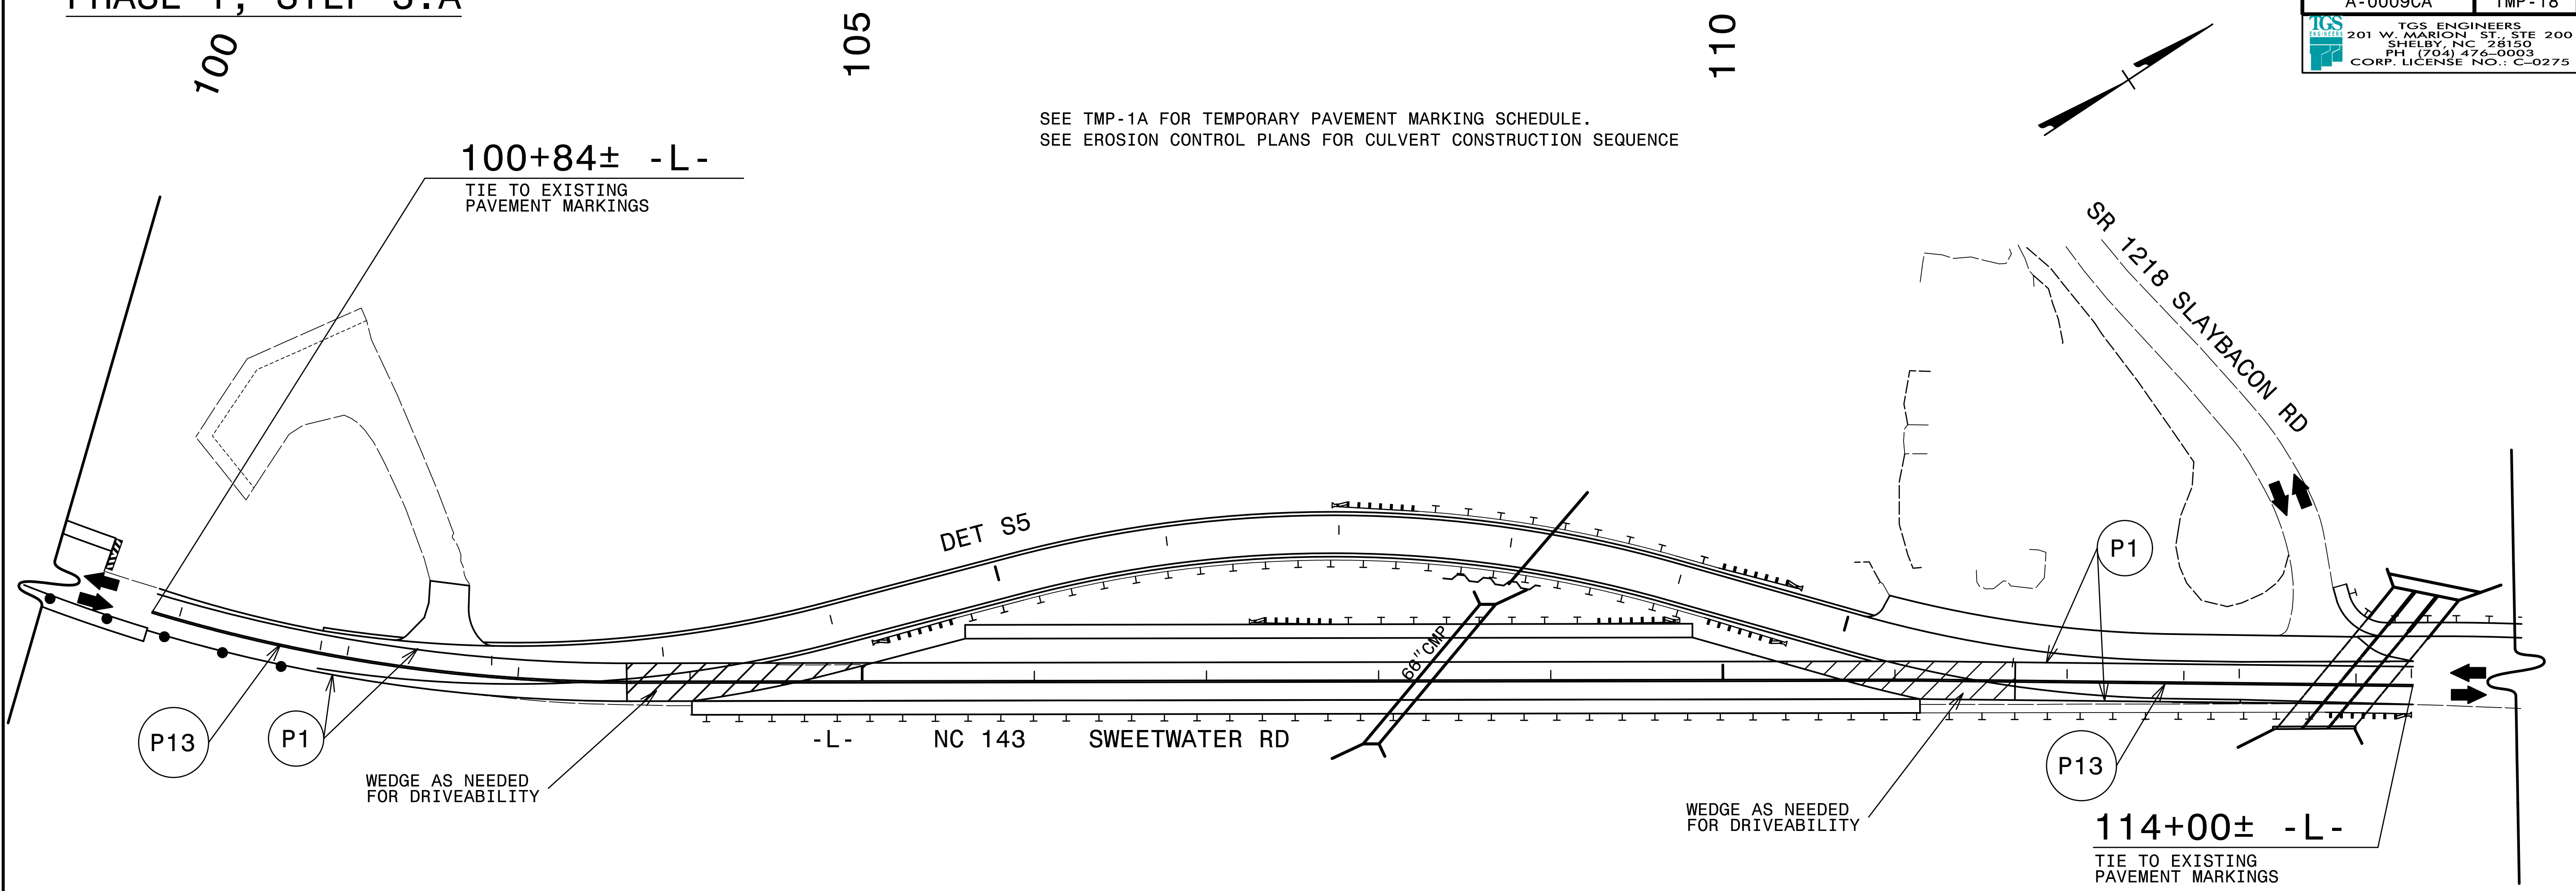

# PHASE 1, STEPS 3.B

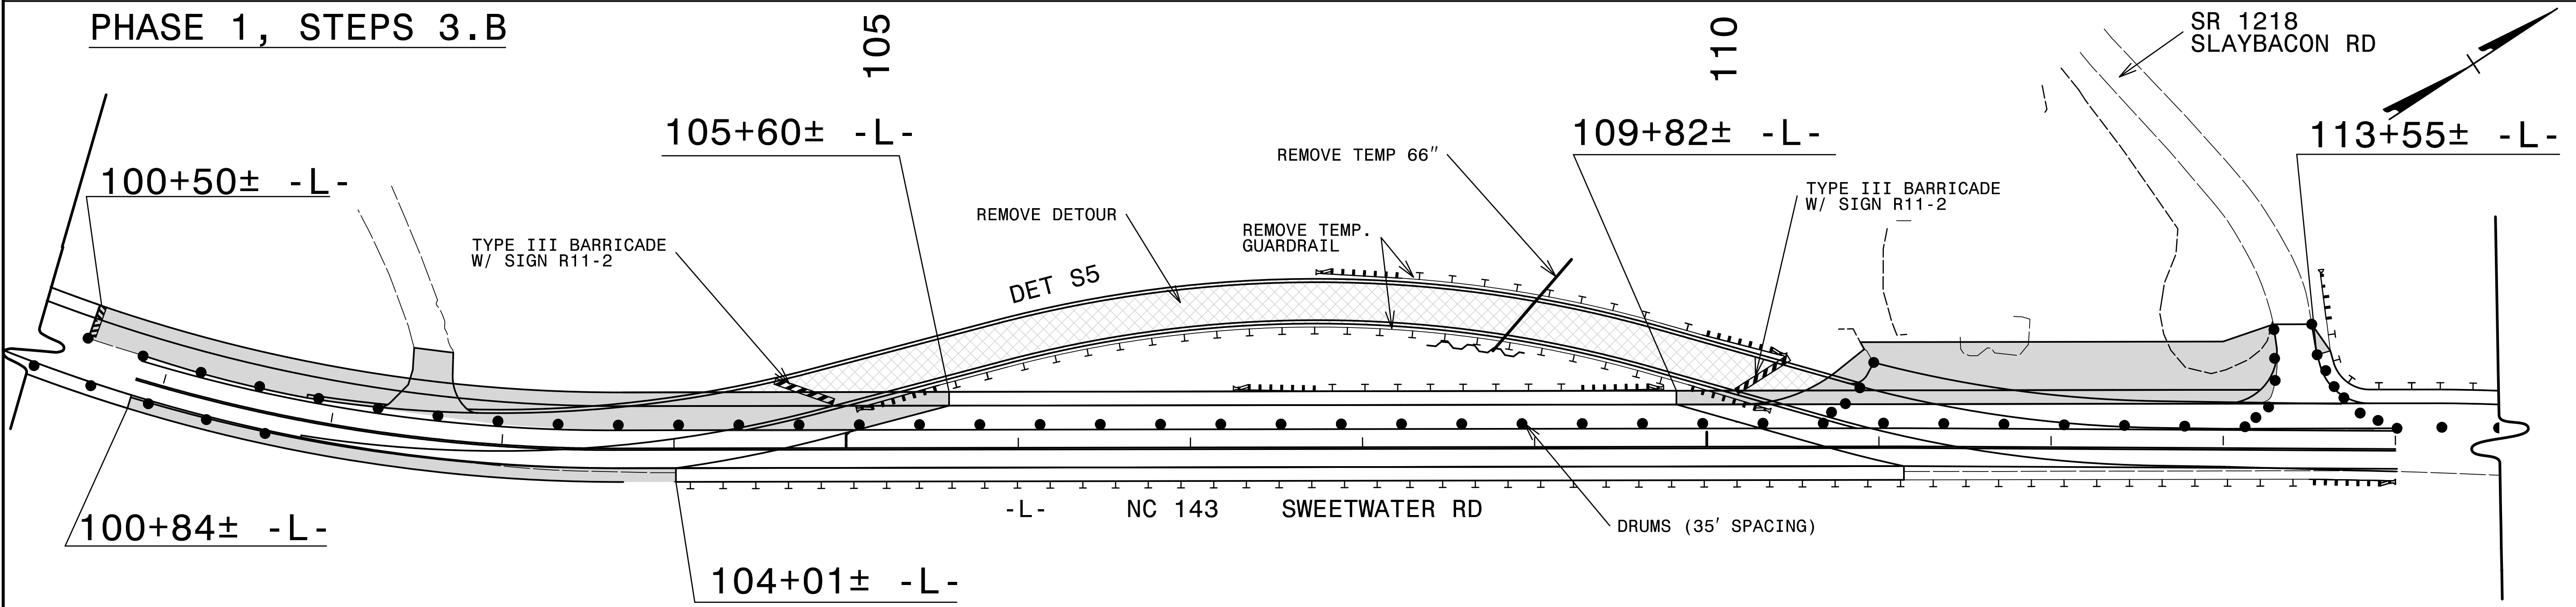


-  PROPOSED CONSTRUCTION & WIDENING EXISTING PAVEMENT
-  WEDGING EXISTING PAVEMENT
-  REMOVE EXISTING PAVEMENT

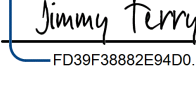
APPROVED:   
FO39F3882E94DD

DATE: 5/31/2022

SEAL

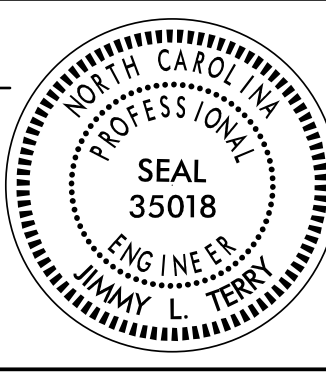

**DOCUMENT NOT CONSIDERED FINAL  
UNLESS ALL SIGNATURES COMPLETED**

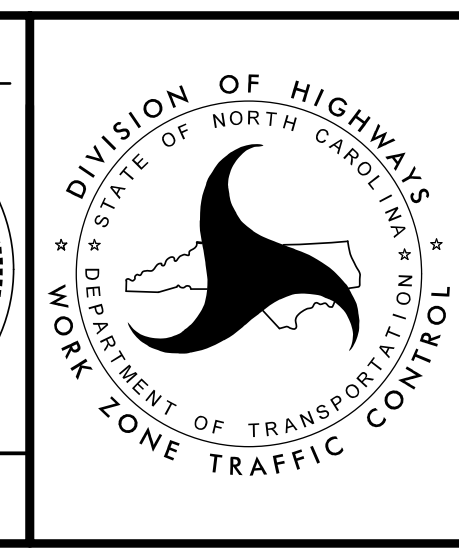

## PHASE I DETAIL NC 143

5/16/2022  
 S:\NC\A-0009\Traffic\TrafficControl\TCP\A-0009CA\A-0009CA\_TC\_TMP\_18(PHL\_S3).dgn  
 User: jsmelvin