
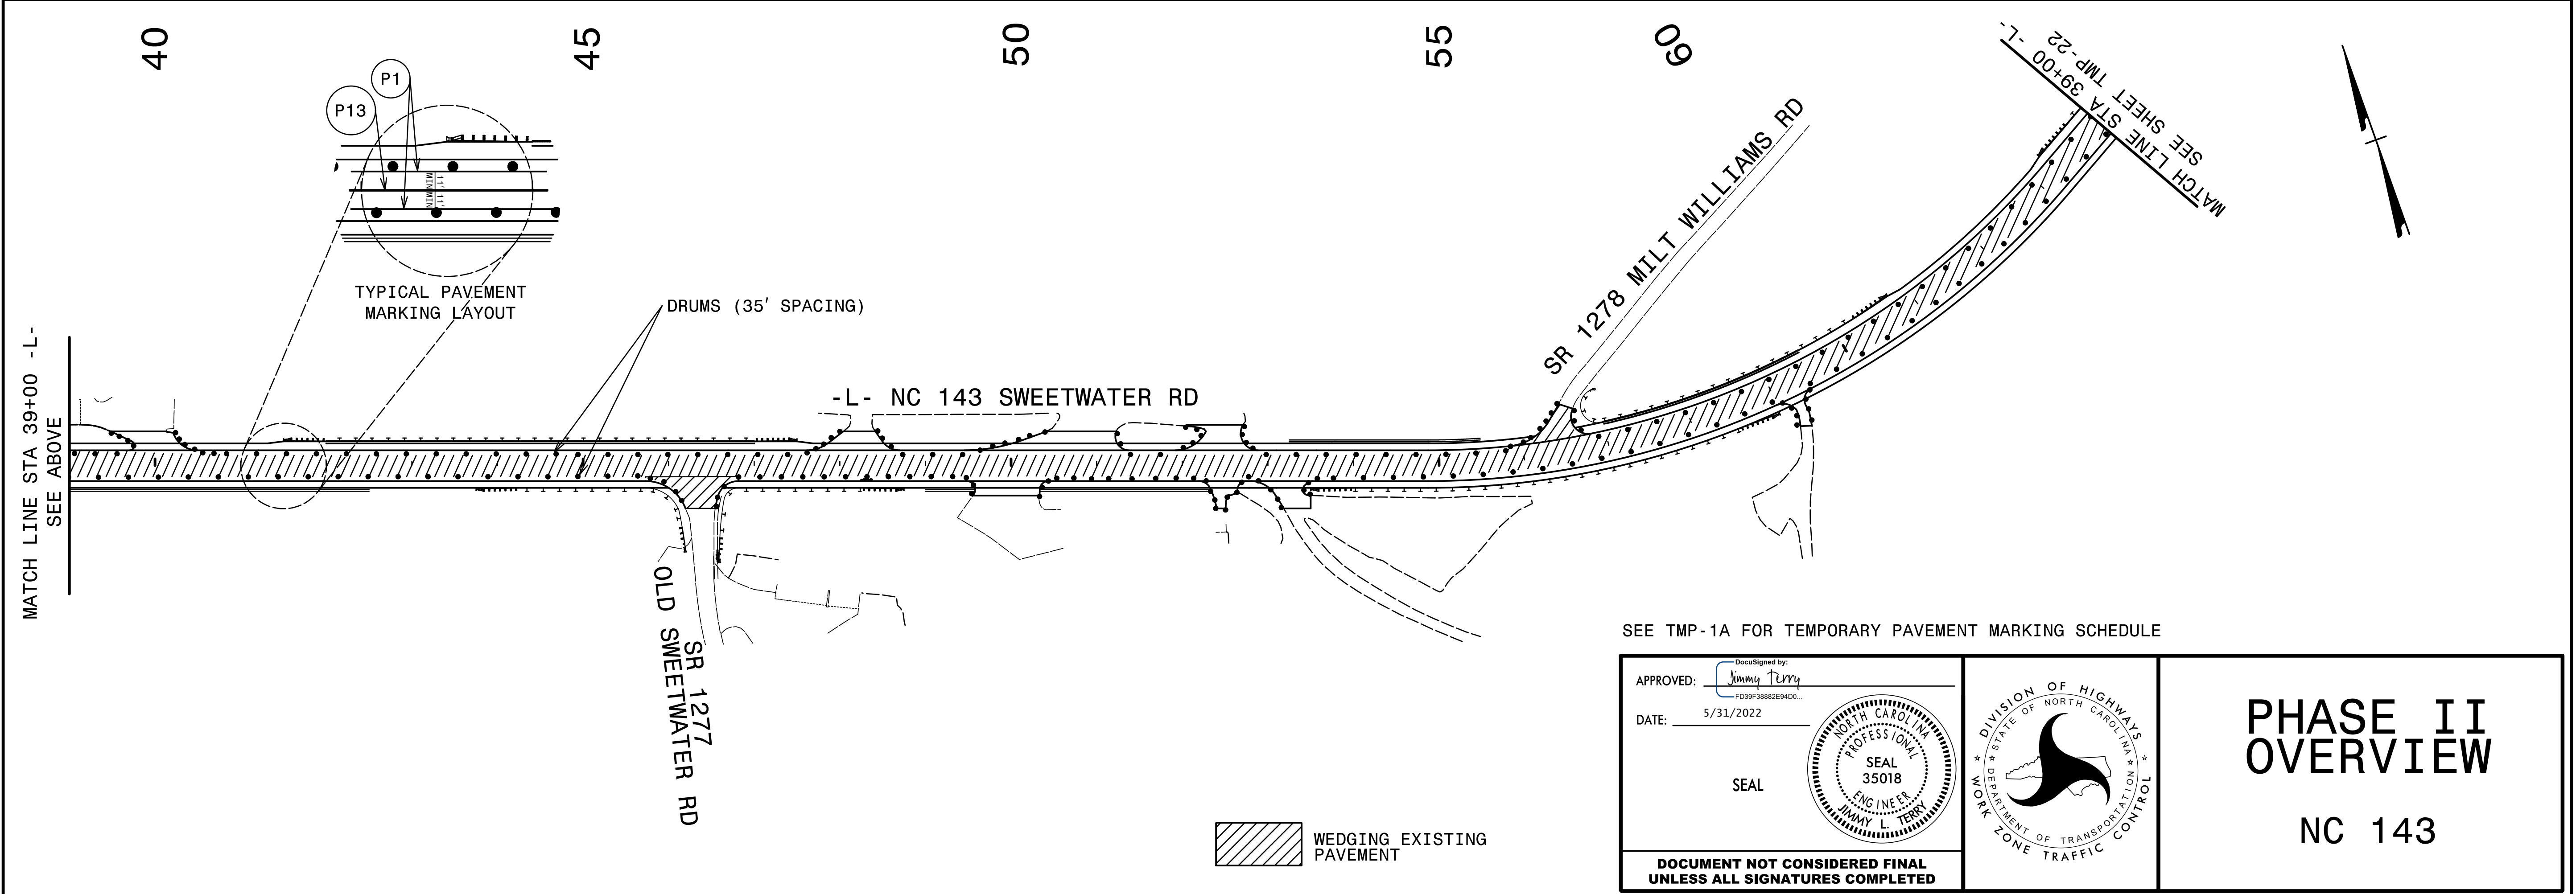
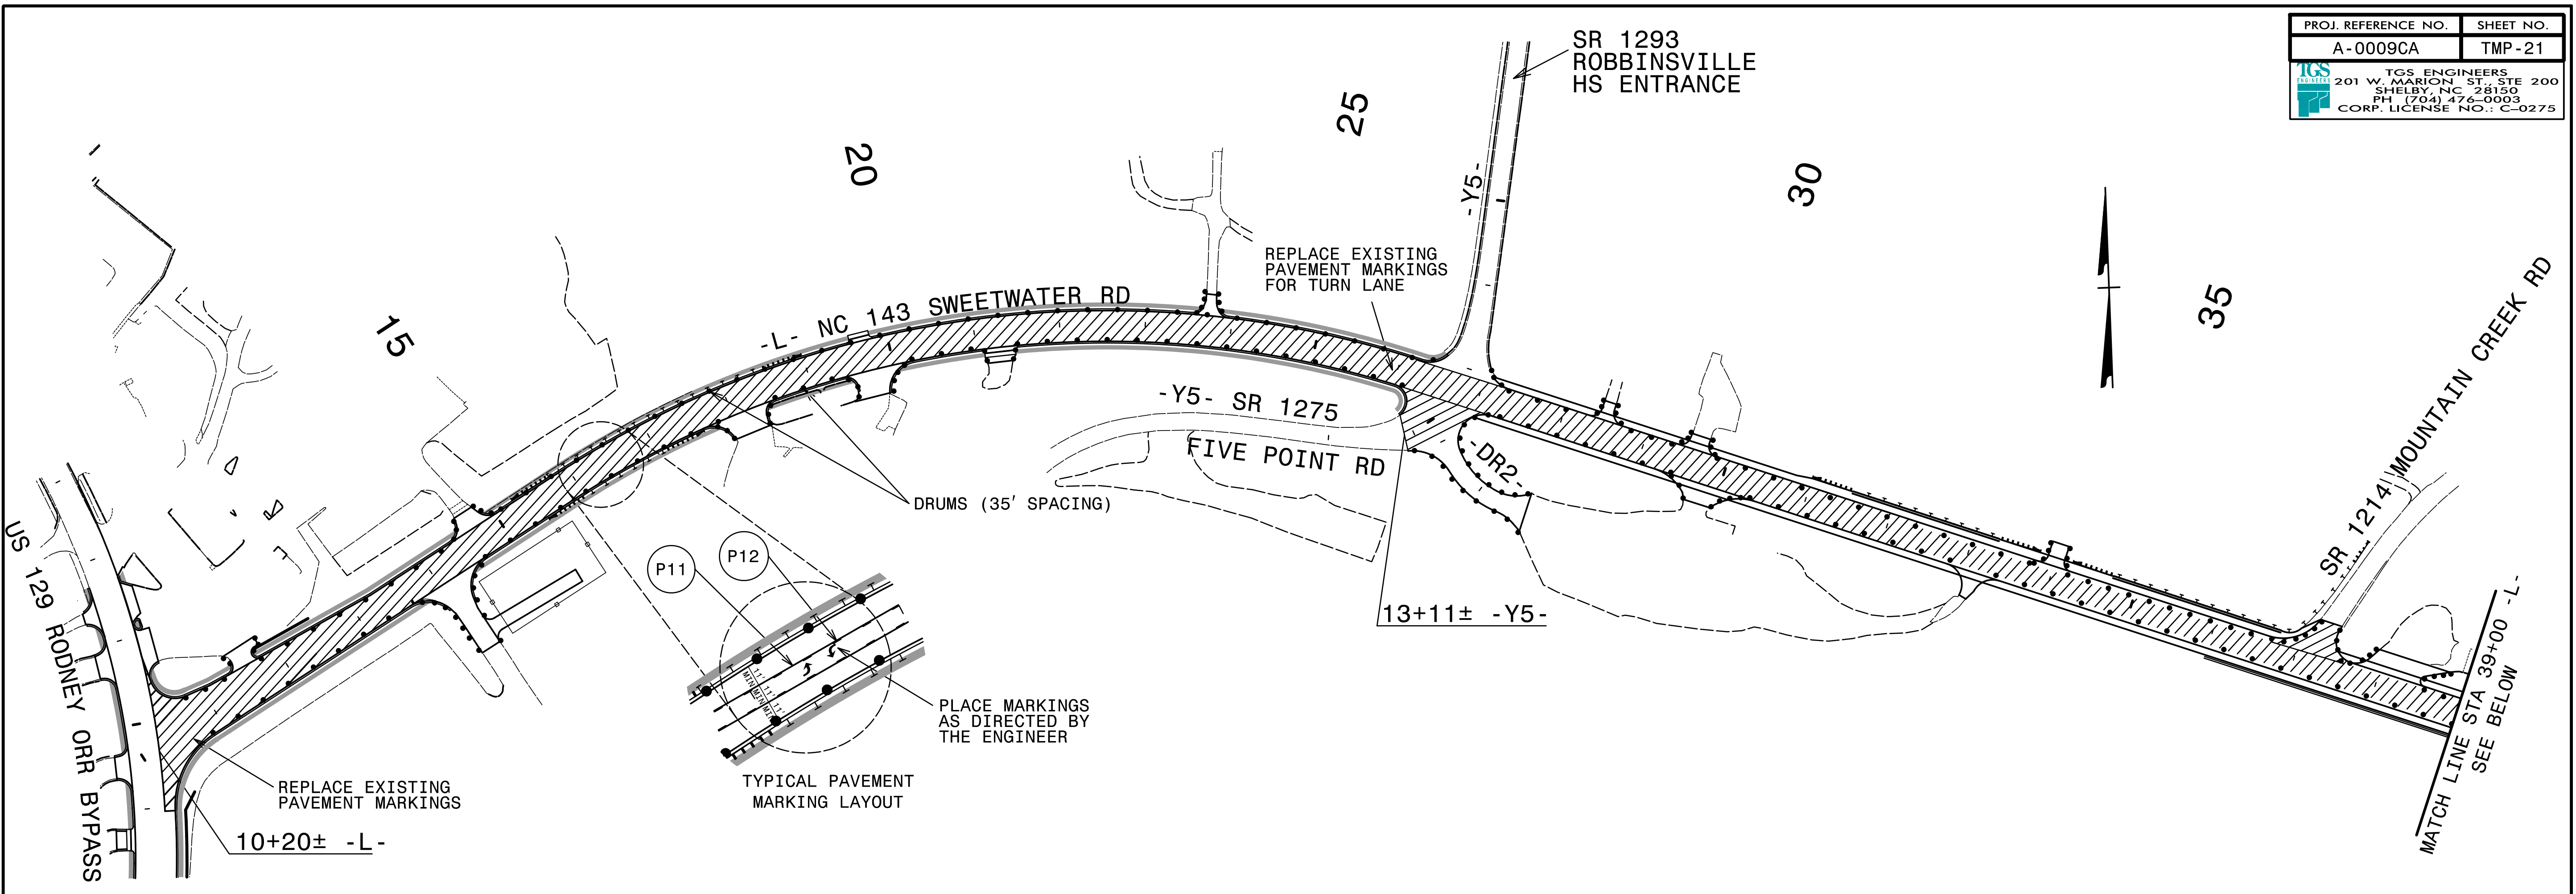
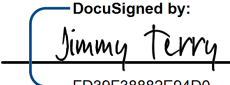


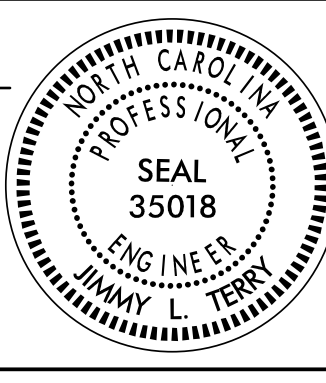
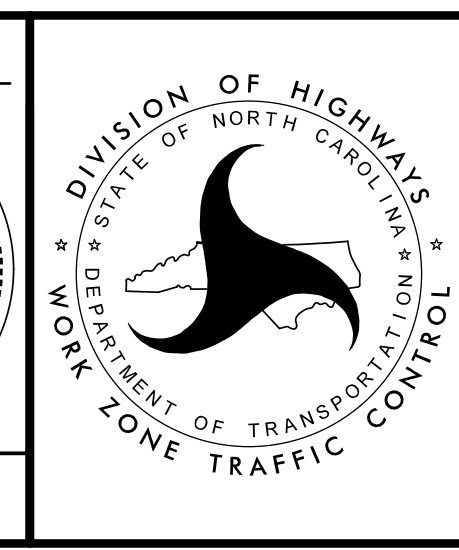
PROJ. REFERENCE NO.	SHEET NO.
A-0009CA	TMP-21
 TGS ENGINEERS 201 W. MARION ST., STE 200 SHELBY, NC 28150 PH (704) 474-0003 CORP. LICENSE NO.: C-0275	



APPROVED:  **Jimmy Terry**
DocuSigned by: F039F3882E94D0

DATE: 5/31/2022

SEAL

PHASE II OVERVIEW

NC 143

DOCUMENT NOT CONSIDERED FINAL UNLESS ALL SIGNATURES COMPLETED

5/16/2022
 S:\0009\A-0009\Traffic\TrafficControl\TCP\A-0009CA\A-0009CA_TC_TMP_21\PH2_S1.dgn
 User: jsmelvin