
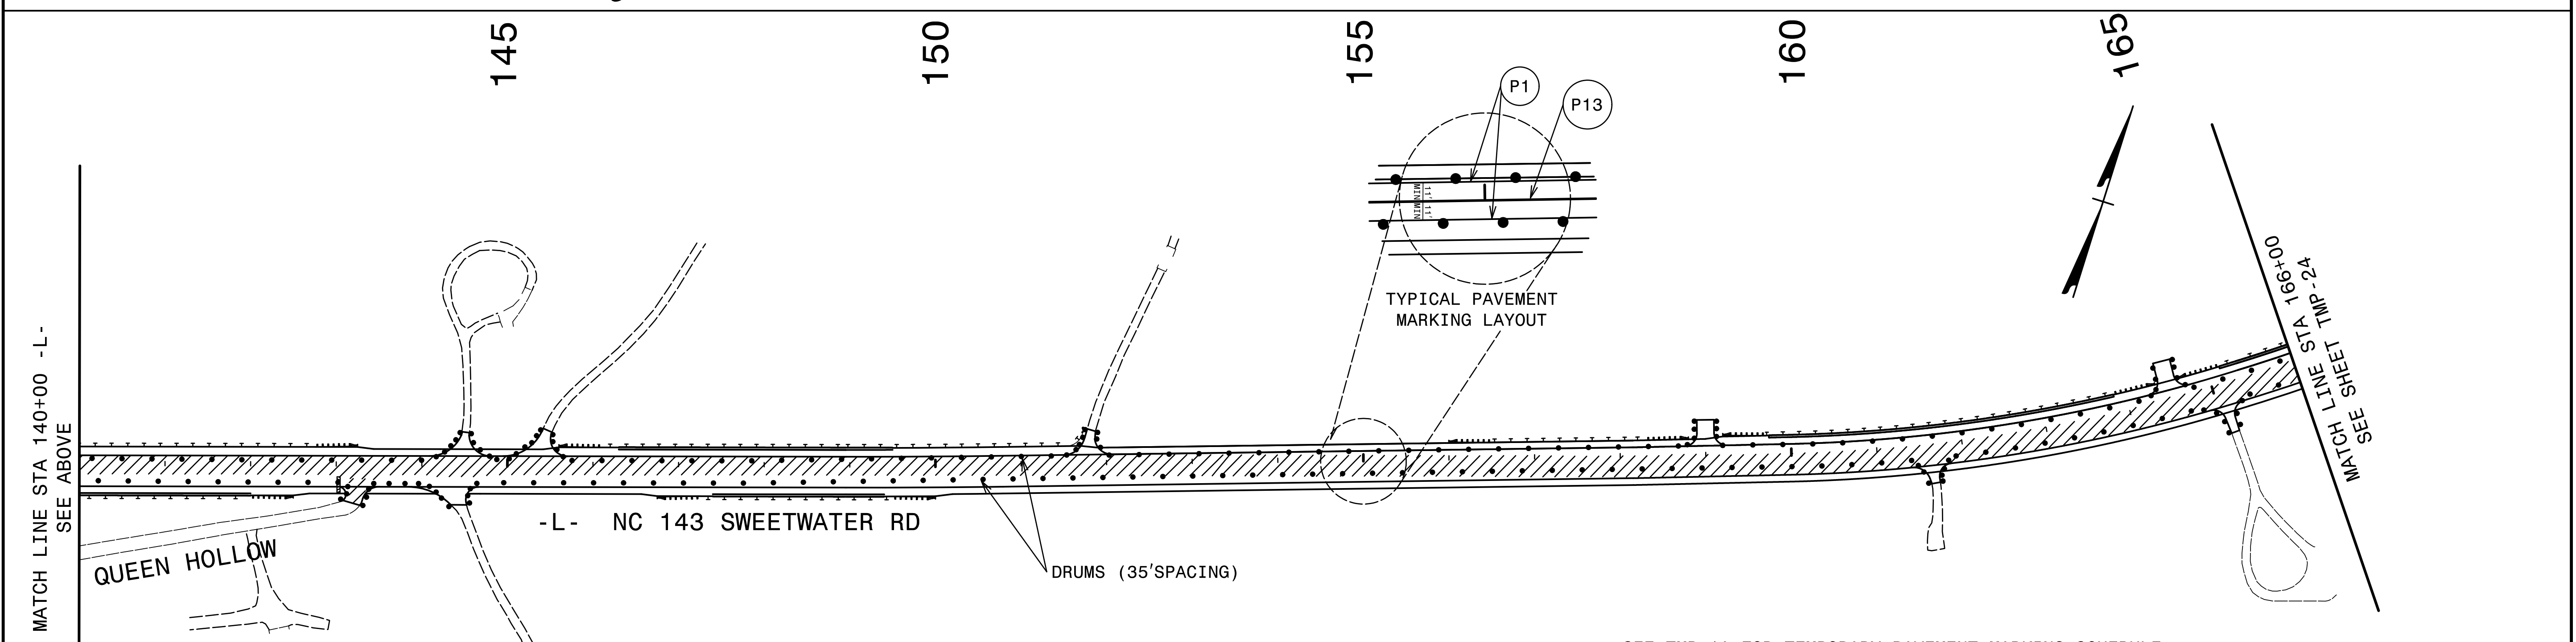
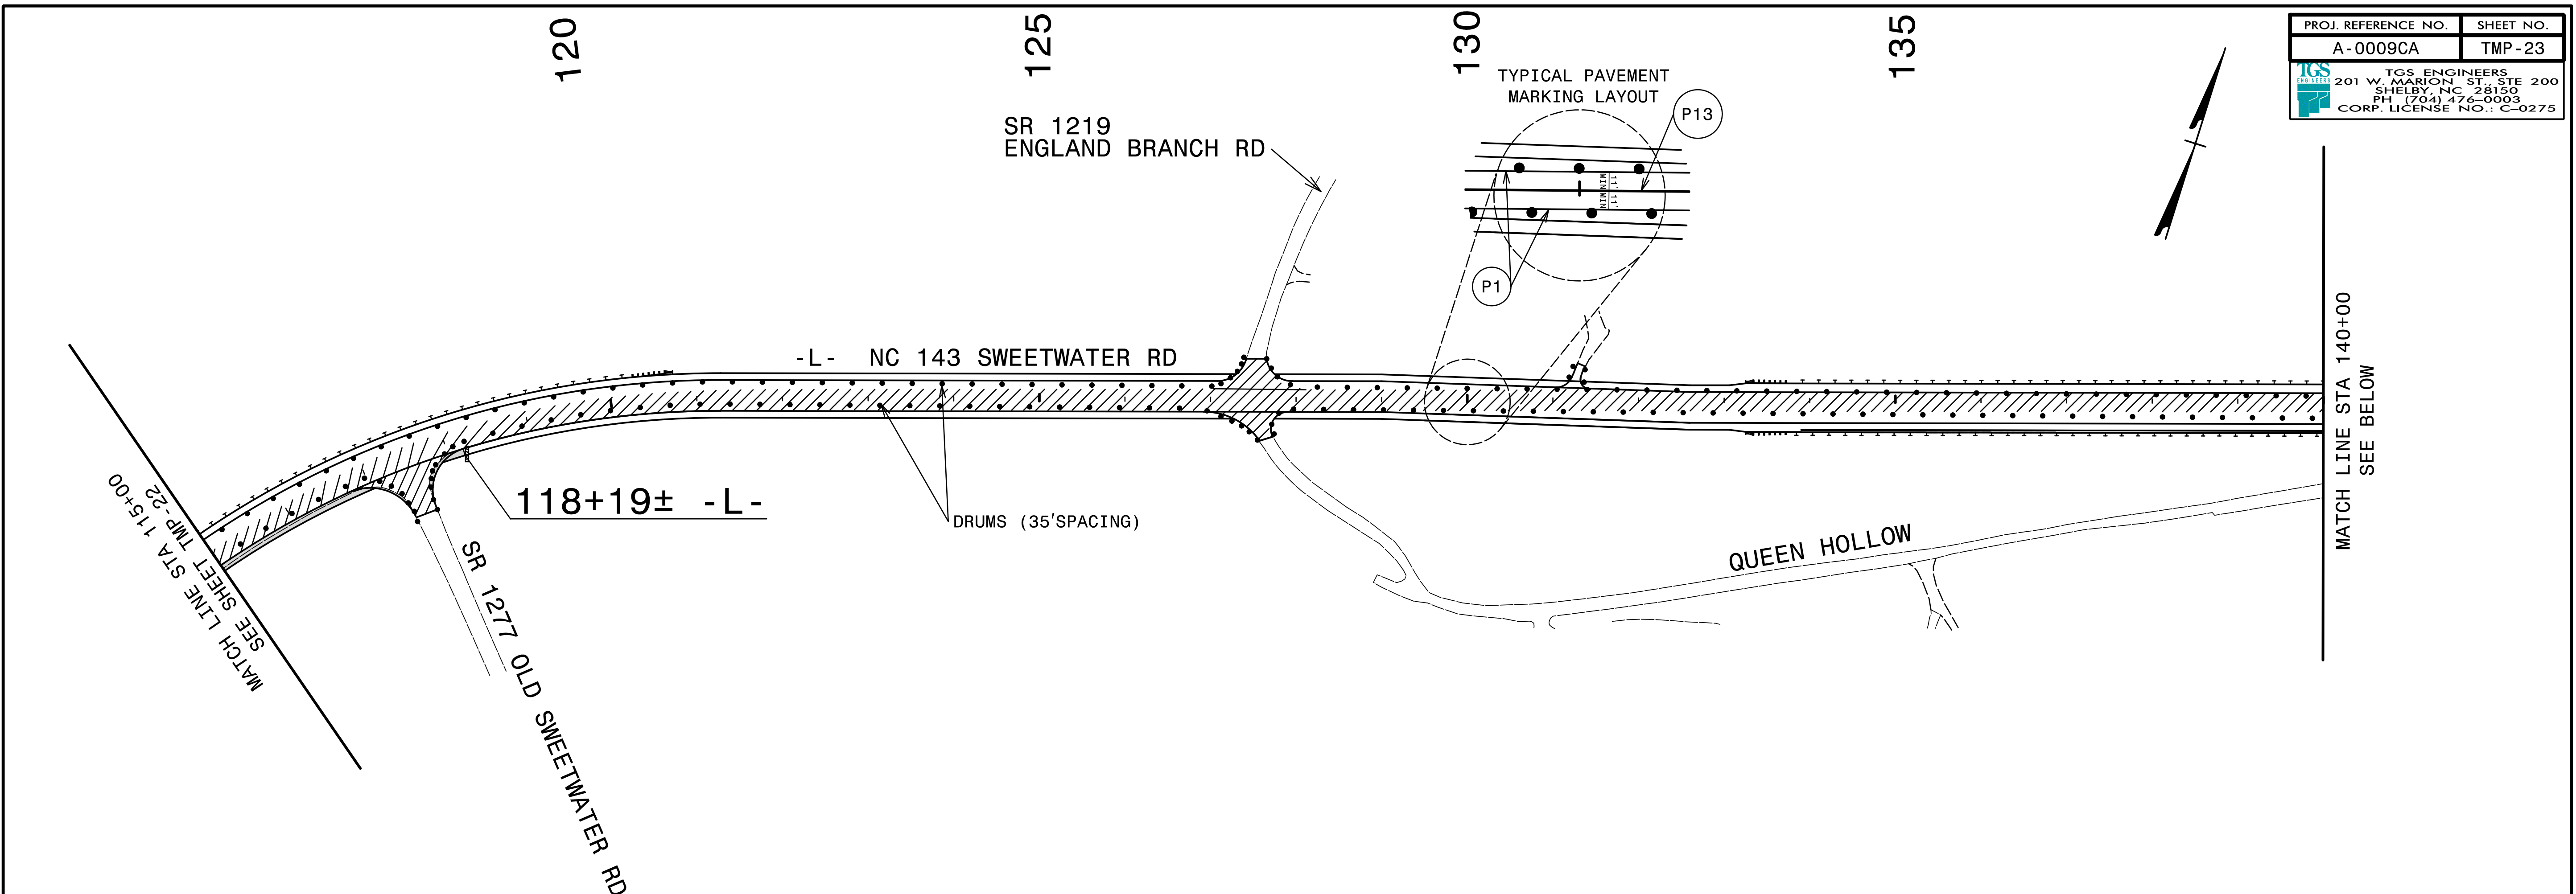


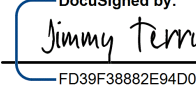
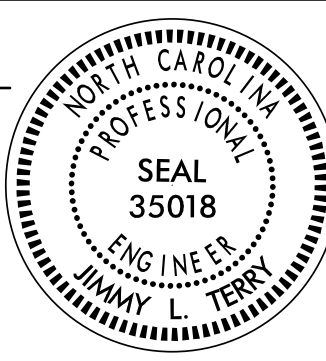
PROJ. REFERENCE NO.	SHEET NO.
A-0009CA	TMP-23
 TGS ENGINEERS 201 W. MARION ST. STE 200 SHELBY, NC 28150 PH (704) 476-0003 CORP. LICENSE NO.: C-0275	

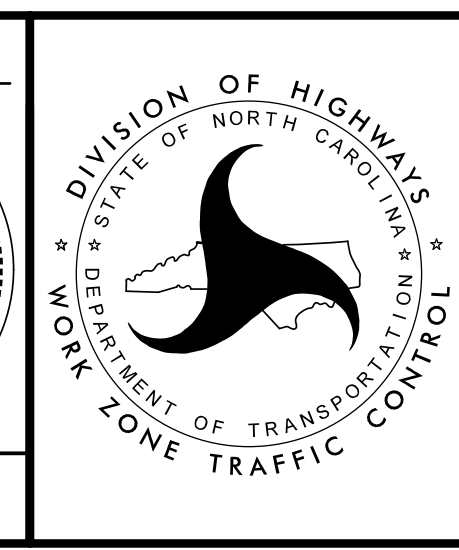


5/16/2022  
 S:\NC\A-0009\Traffic\TrafficContr\TCP\A-0009CA\A-0009CA-TC.TMP-23\PH2\_Slx.dgn  
 User: jsmelvin

 WEDGING EXISTING PAVEMENT

SEE TMP-1A FOR TEMPORARY PAVEMENT MARKING SCHEDULE

APPROVED:   
 DATE: 5/31/2022  
 SEAL  




**PHASE II OVERVIEW**  
 NC 143

DOCUMENT NOT CONSIDERED FINAL UNLESS ALL SIGNATURES COMPLETED