
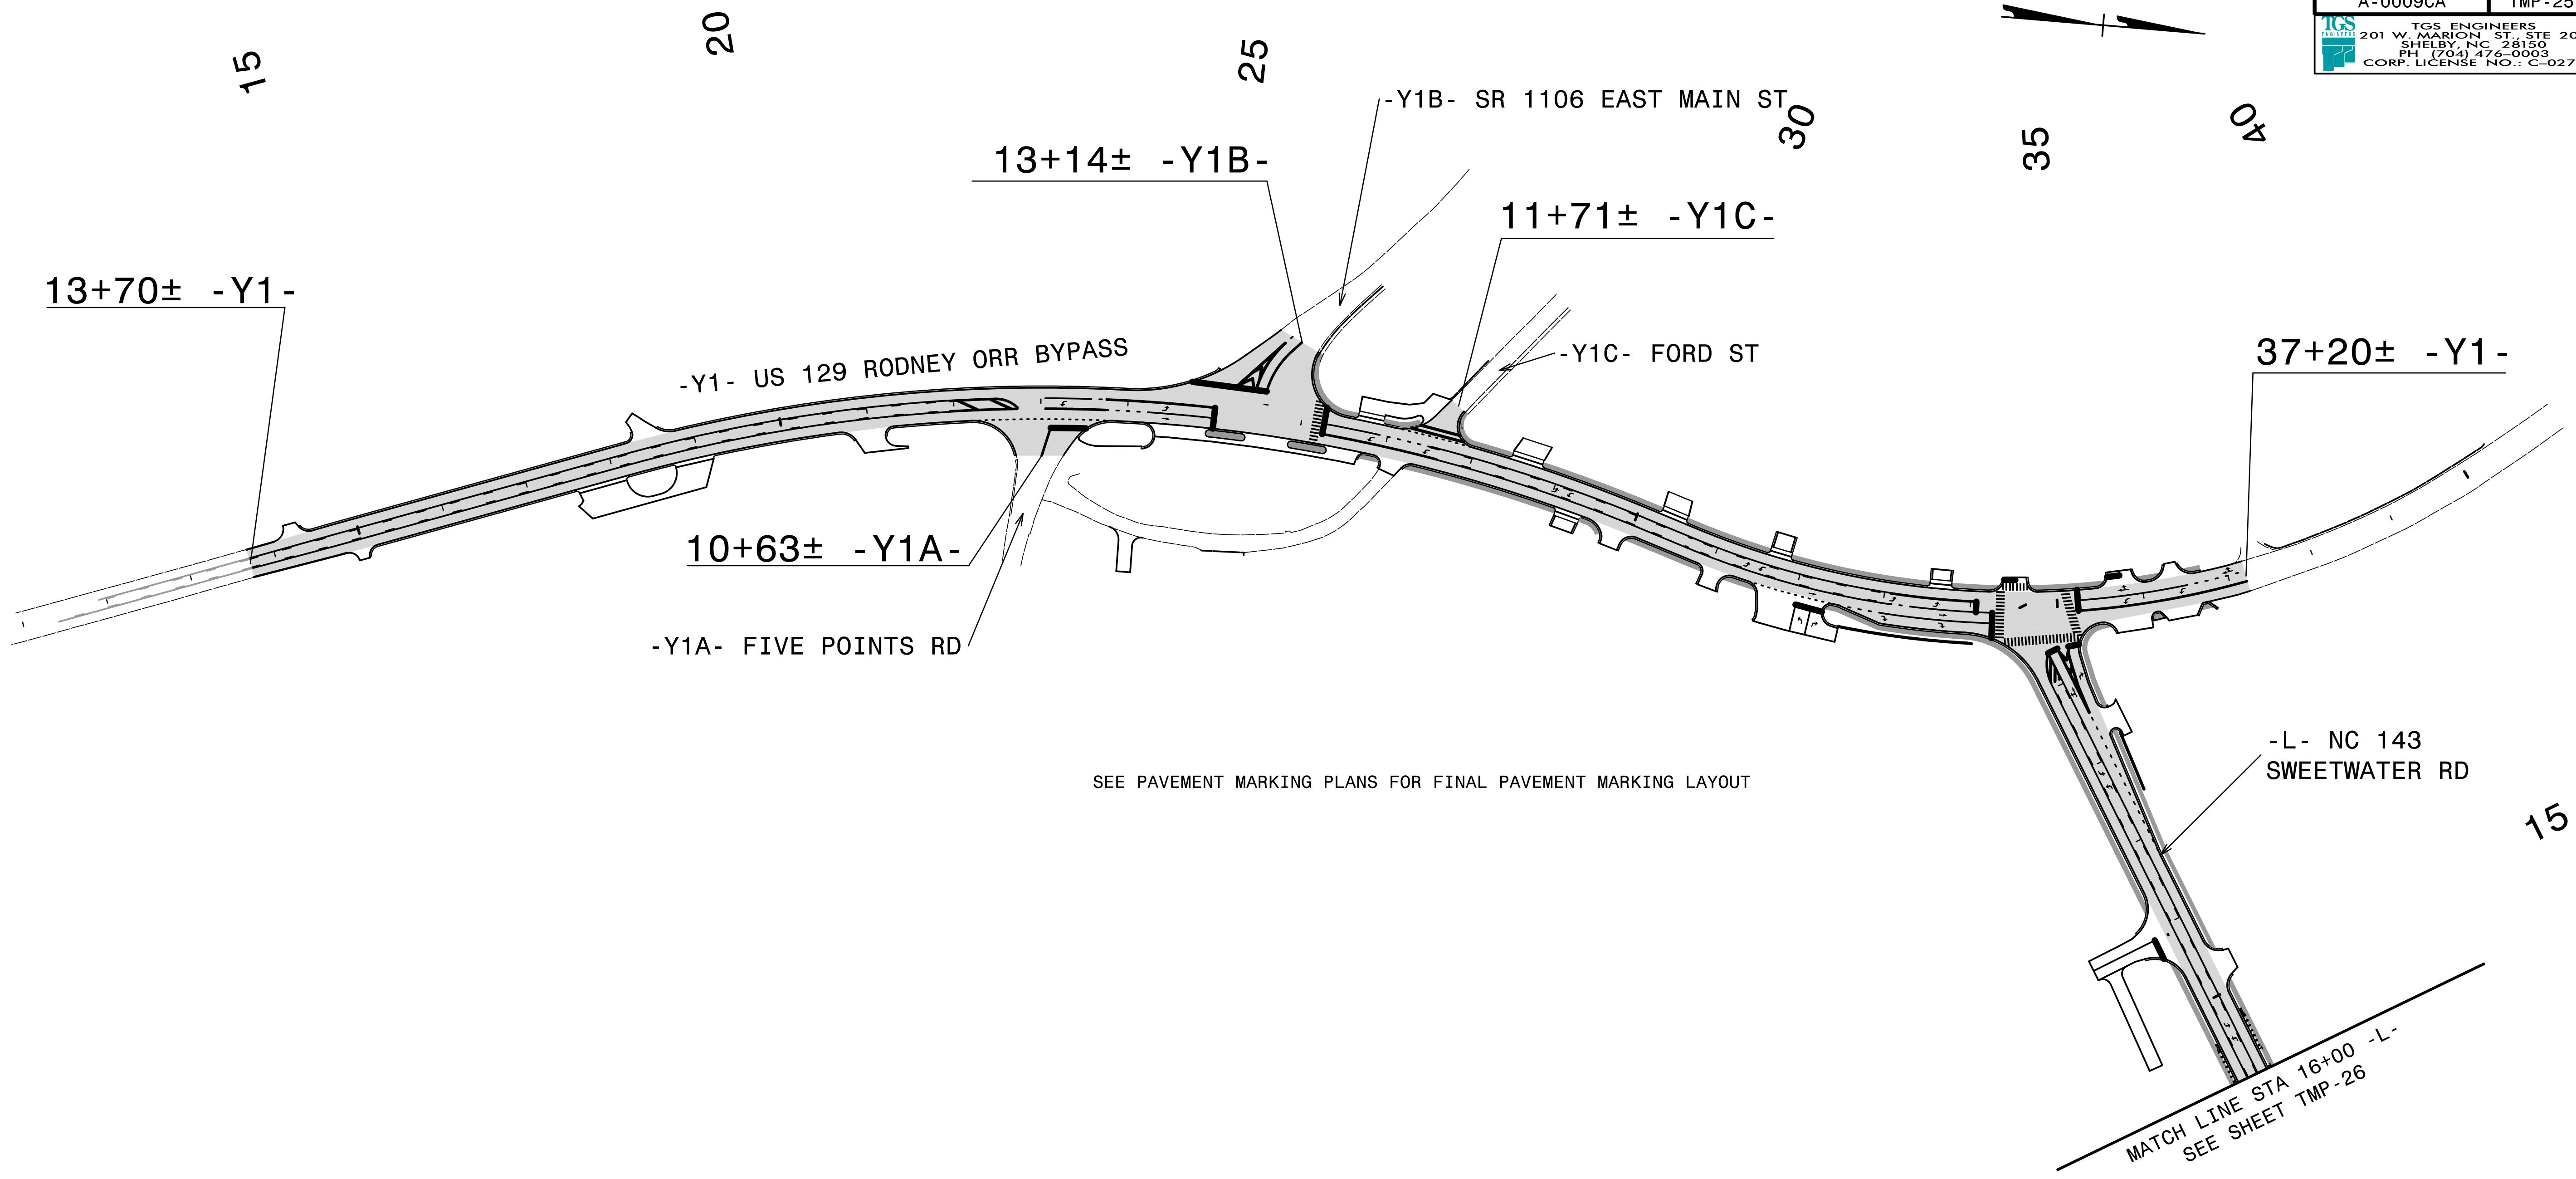
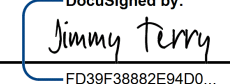


|  |                     |
|--|---------------------|
| PROJ. REFERENCE NO.<br>A-0009CA  | SHEET NO.<br>TMP-25 |
|  <b>TGS ENGINEERS</b><br>201 W. MARION ST. STE 200<br>SHELBY, NC 28150<br>PH: (704) 476-0003<br>CORP. LICENSE NO.: C-0275 |                     |



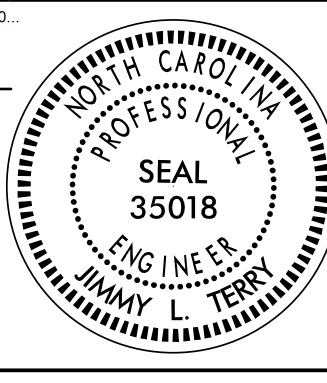
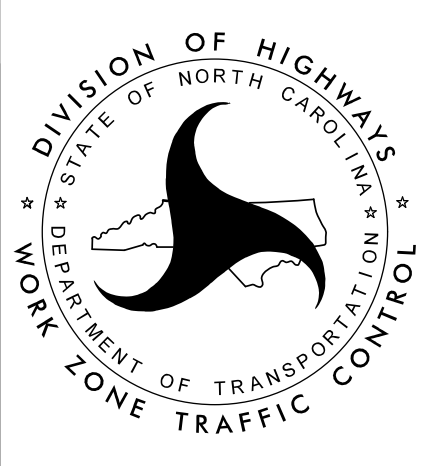
SEE PAVEMENT MARKING PLANS FOR FINAL PAVEMENT MARKING LAYOUT

 PROPOSED CONSTRUCTION  
FINAL LAYER OF SURFACE COURSE

APPROVED:   
FO39F3882E94DD...

DATE: 5/31/2022

SEAL

**PHASE III  
OVERVIEW**

US 129/NC 143

DOCUMENT NOT CONSIDERED FINAL  
UNLESS ALL SIGNATURES COMPLETED

5/16/2022  
 S:\NC\A-0009\Traffic\TrafficControl\TCP\A-0009CA\A-0009CA\_TC\_TMP\_25(PH3).dgn  
 User: jsmelvin