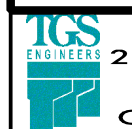
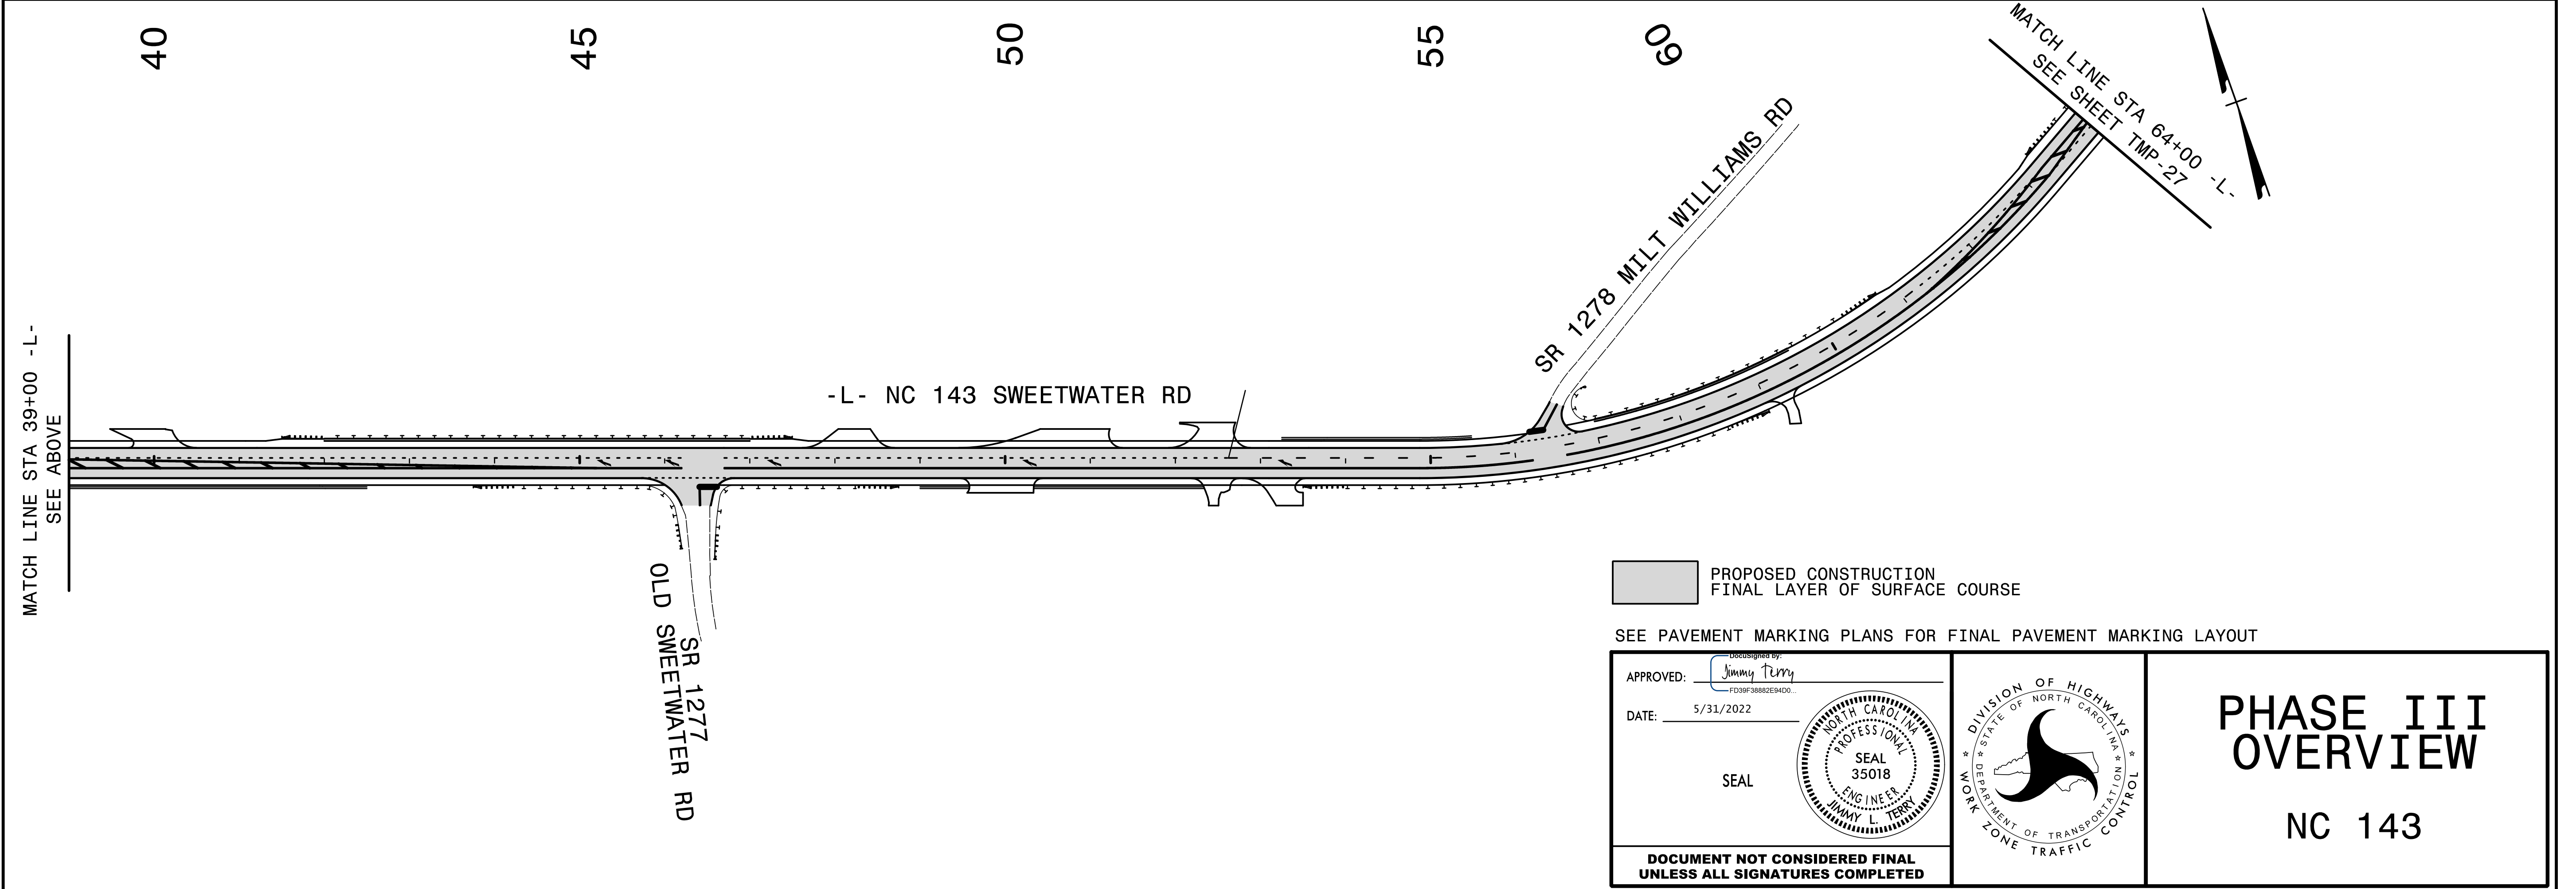
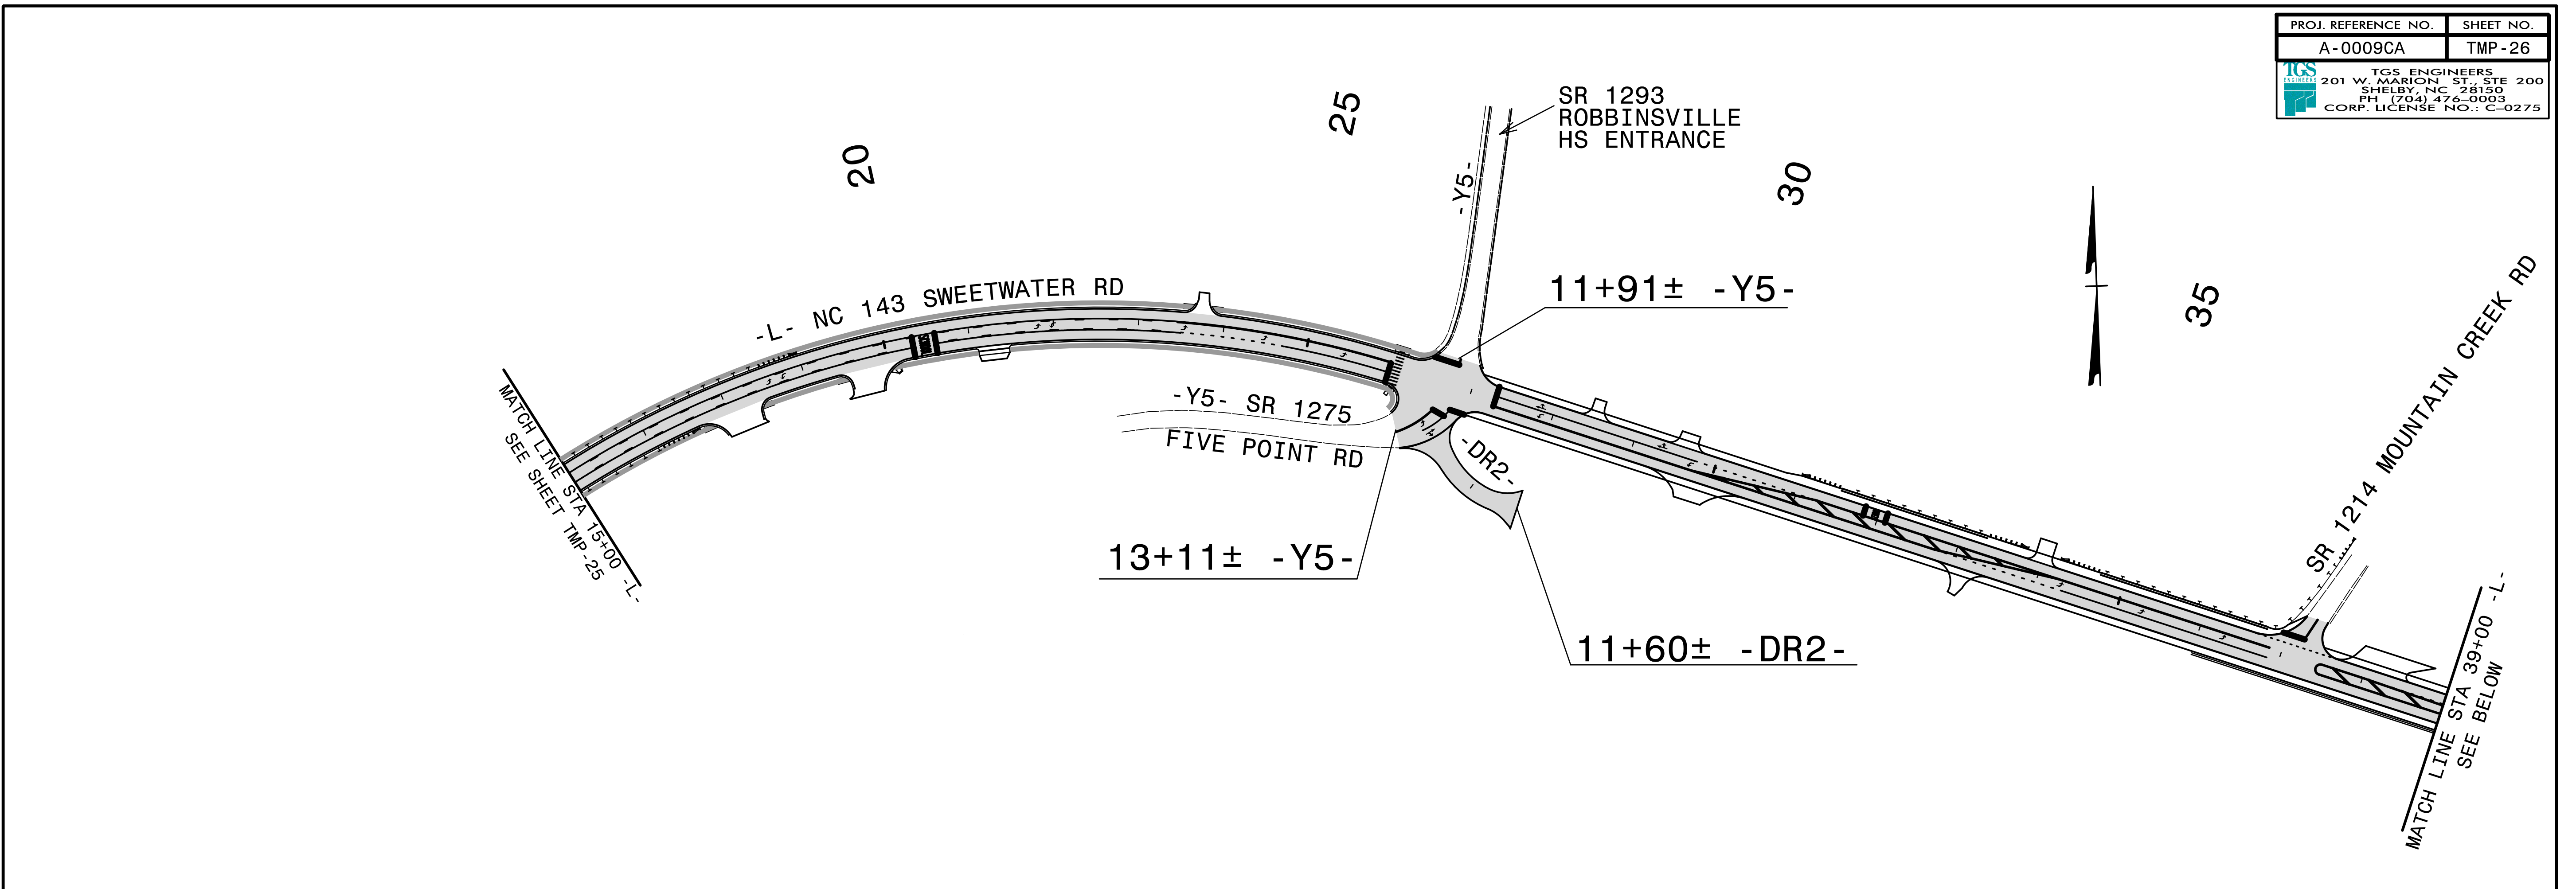
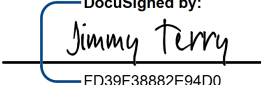


PROJ. REFERENCE NO.	SHEET NO.
A-0009CA	TMP-26
 TGS ENGINEERS 201 W. MARION ST., STE 200 SHELBY, NC 28150 PH (704) 474-0003 CORP. LICENSE NO.: C-0275	



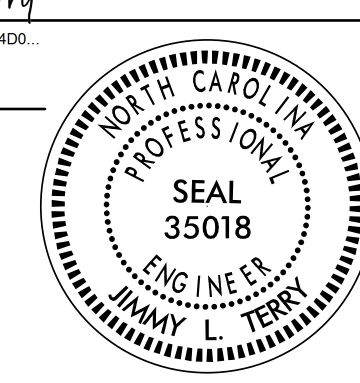
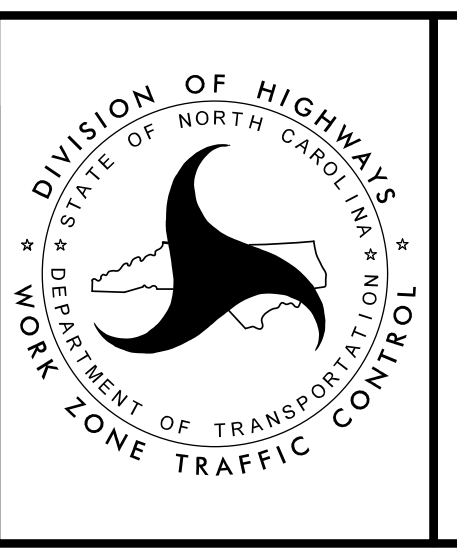

 PROPOSED CONSTRUCTION
 FINAL LAYER OF SURFACE COURSE

SEE PAVEMENT MARKING PLANS FOR FINAL PAVEMENT MARKING LAYOUT

APPROVED: 
DESIGNED BY
FD39F3882E94D0...

DATE: 5/31/2022

SEAL

**PHASE III
OVERVIEW**

NC 143

**DOCUMENT NOT CONSIDERED FINAL
UNLESS ALL SIGNATURES COMPLETED**

5/16/2022
 S:\NC\A-0009\Traffic\TrafficControl\TCP\A-0009CA\A-0009CA_TC_TMP_26PH3.dgn
 User: jsmelvin