
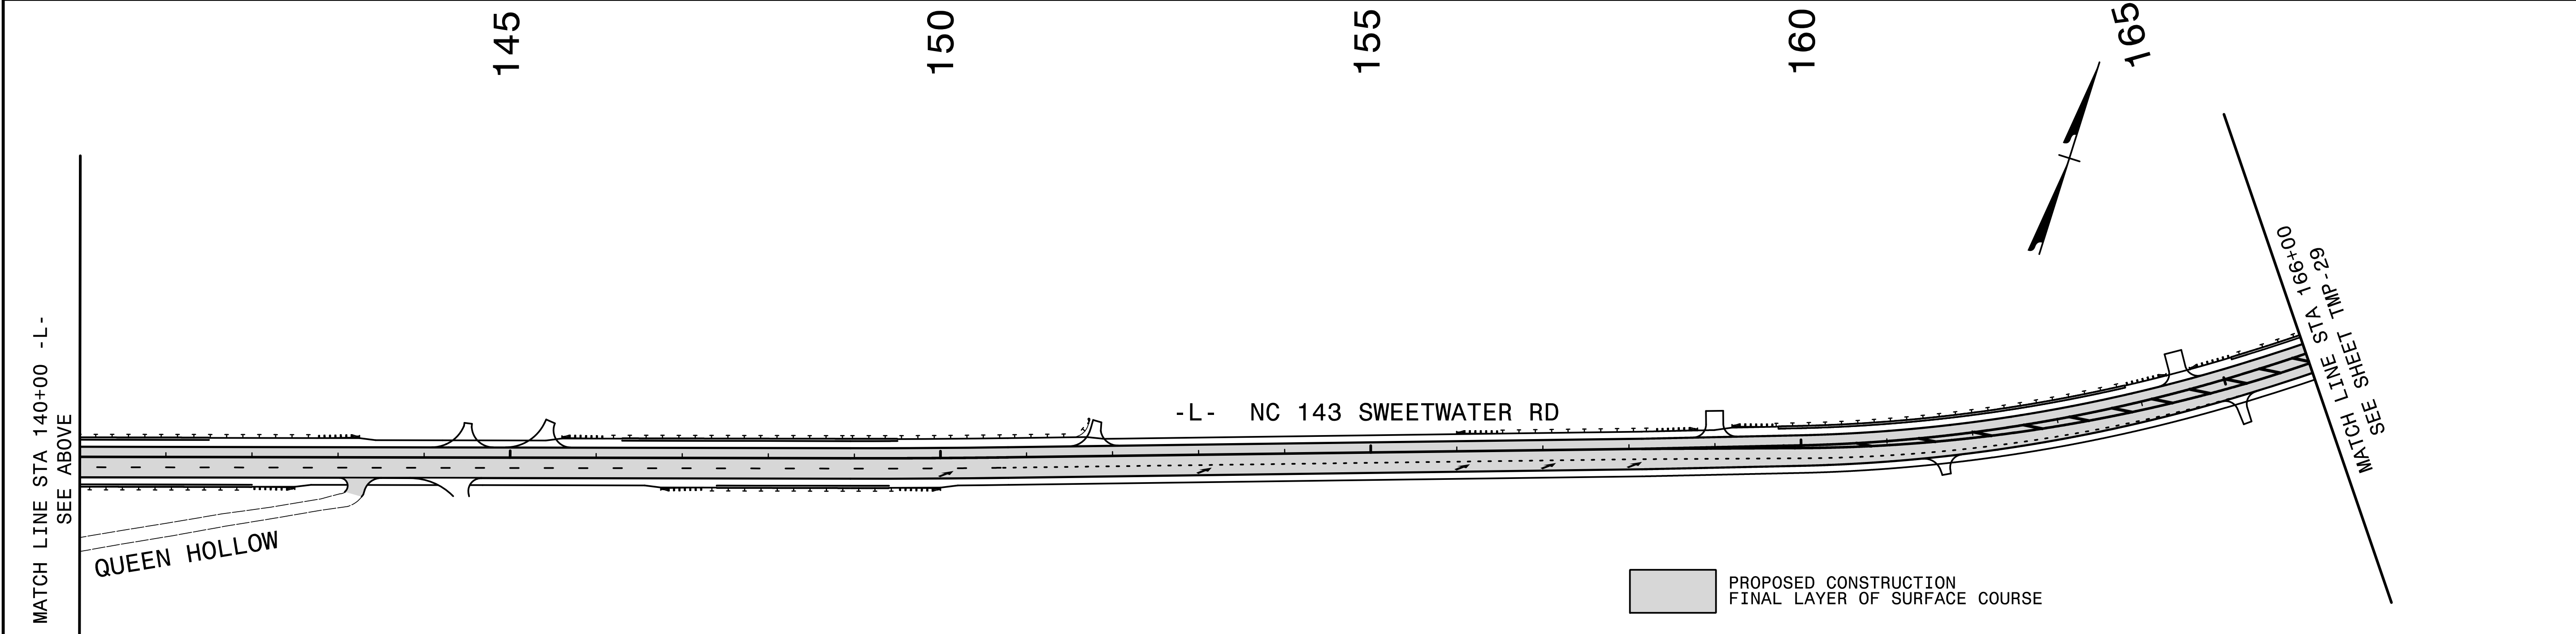
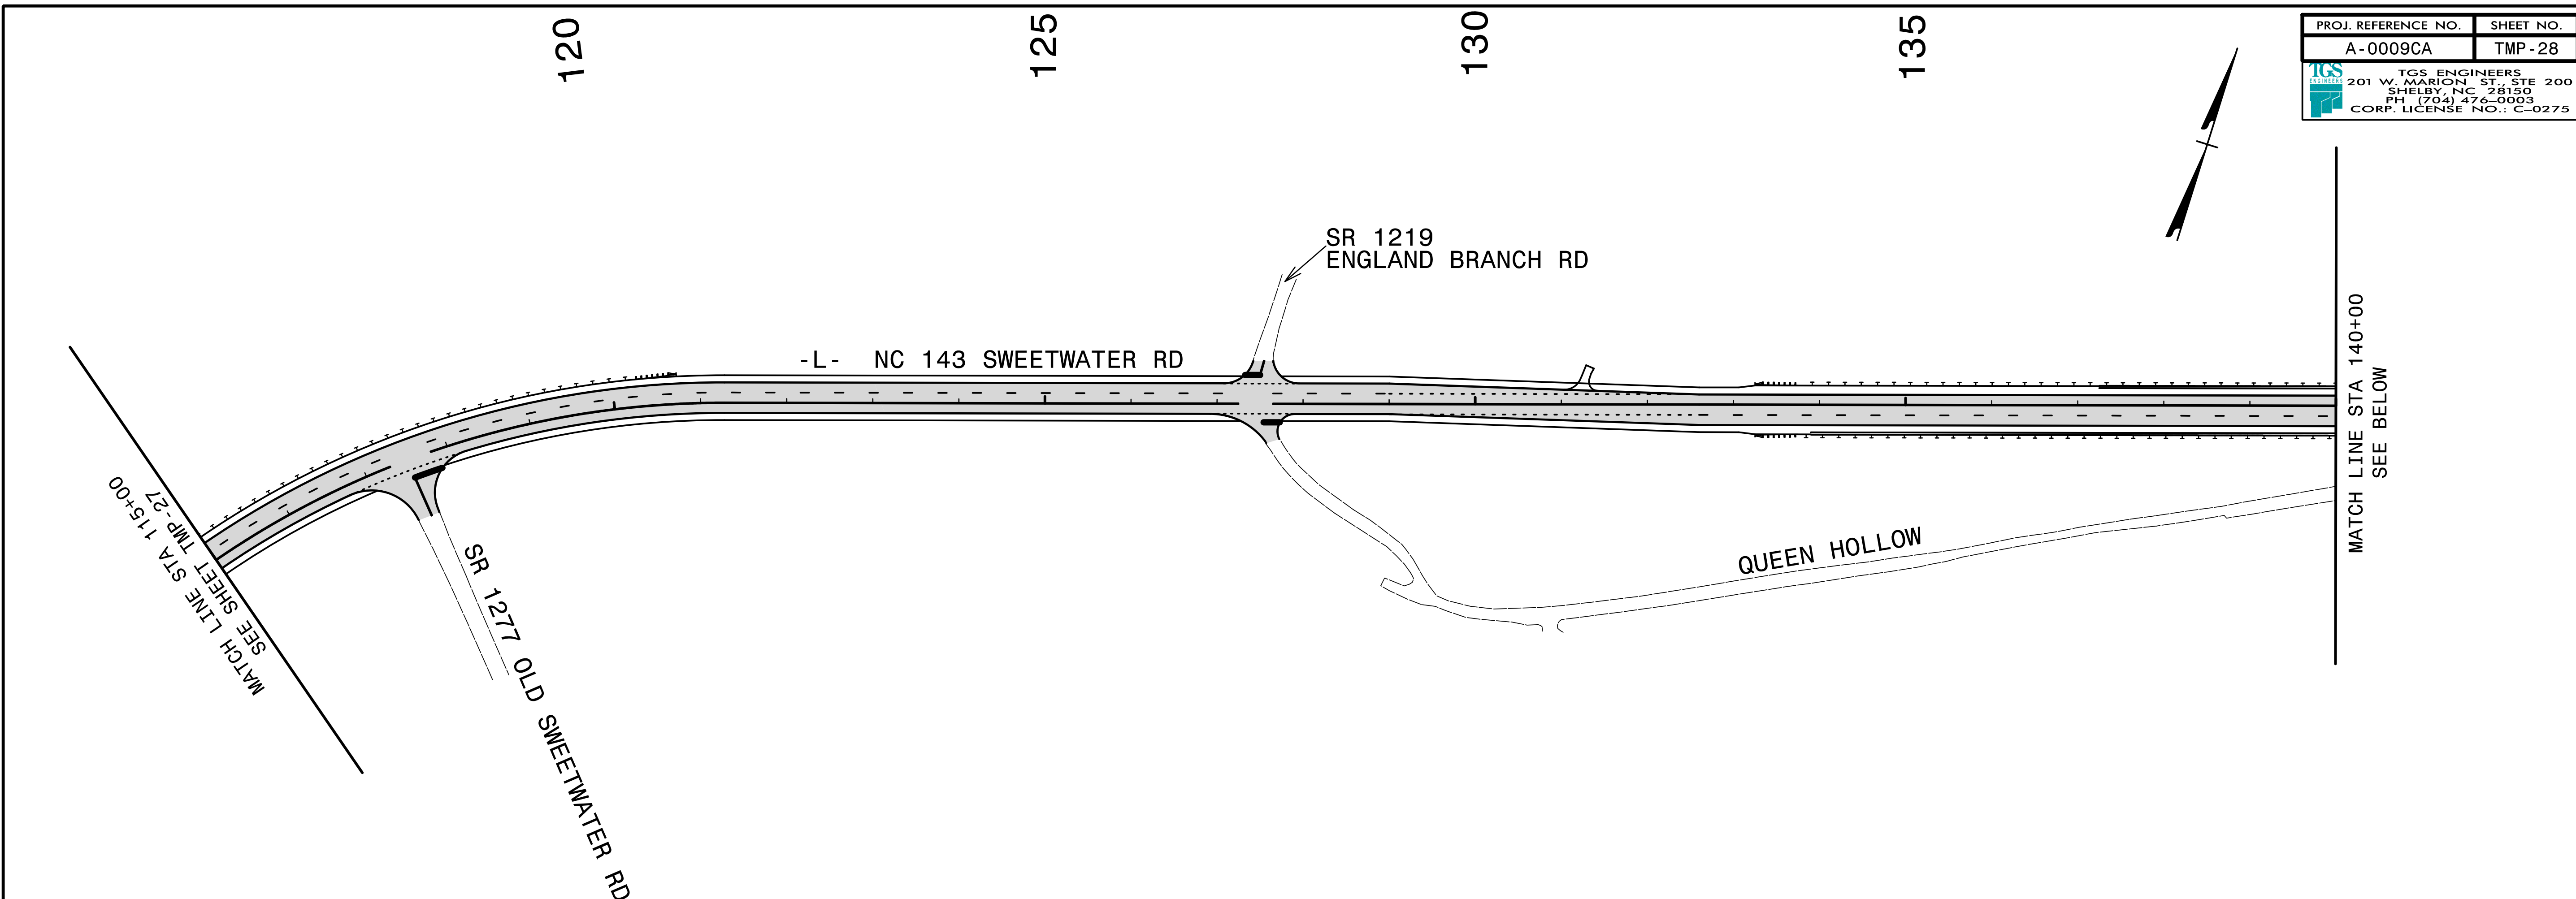
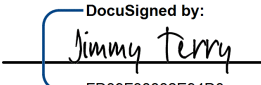


PROJ. REFERENCE NO.	SHEET NO.
A-0009CA	TMP-28
 <b>TGS ENGINEERS</b> 201 W. MARION ST. STE 200 SHELBY, NC 28150 PH (704) 476-0003 CORP. LICENSE NO.: C-0275	



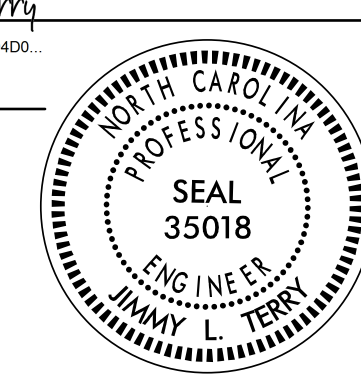
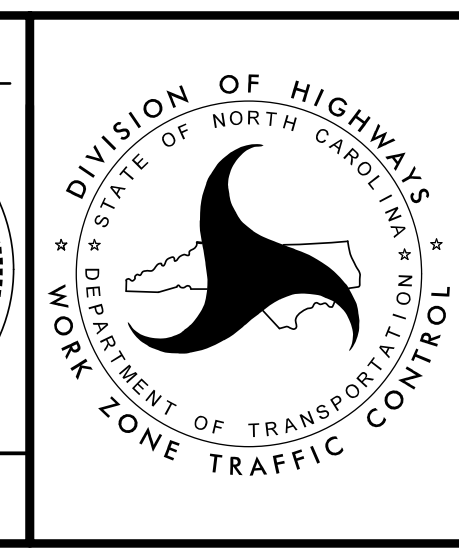
 PROPOSED CONSTRUCTION  
FINAL LAYER OF SURFACE COURSE

SEE PAVEMENT MARKING PLANS FOR FINAL PAVEMENT MARKING LAYOUT

APPROVED:   
DocuSigned by:  
Jimmy Terry  
FD9F38882E94D0...

DATE: 5/31/2022

SEAL

**PHASE III  
OVERVIEW**

NC 143

**DOCUMENT NOT CONSIDERED FINAL  
UNLESS ALL SIGNATURES COMPLETED**

5/16/2022  
 S:\NC\A-0009\Traffic\TrafficControl\TCP\A-0009CA\A-0009CA-TC.TMP-28(PH3).dgn  
 User: jsmelvin