
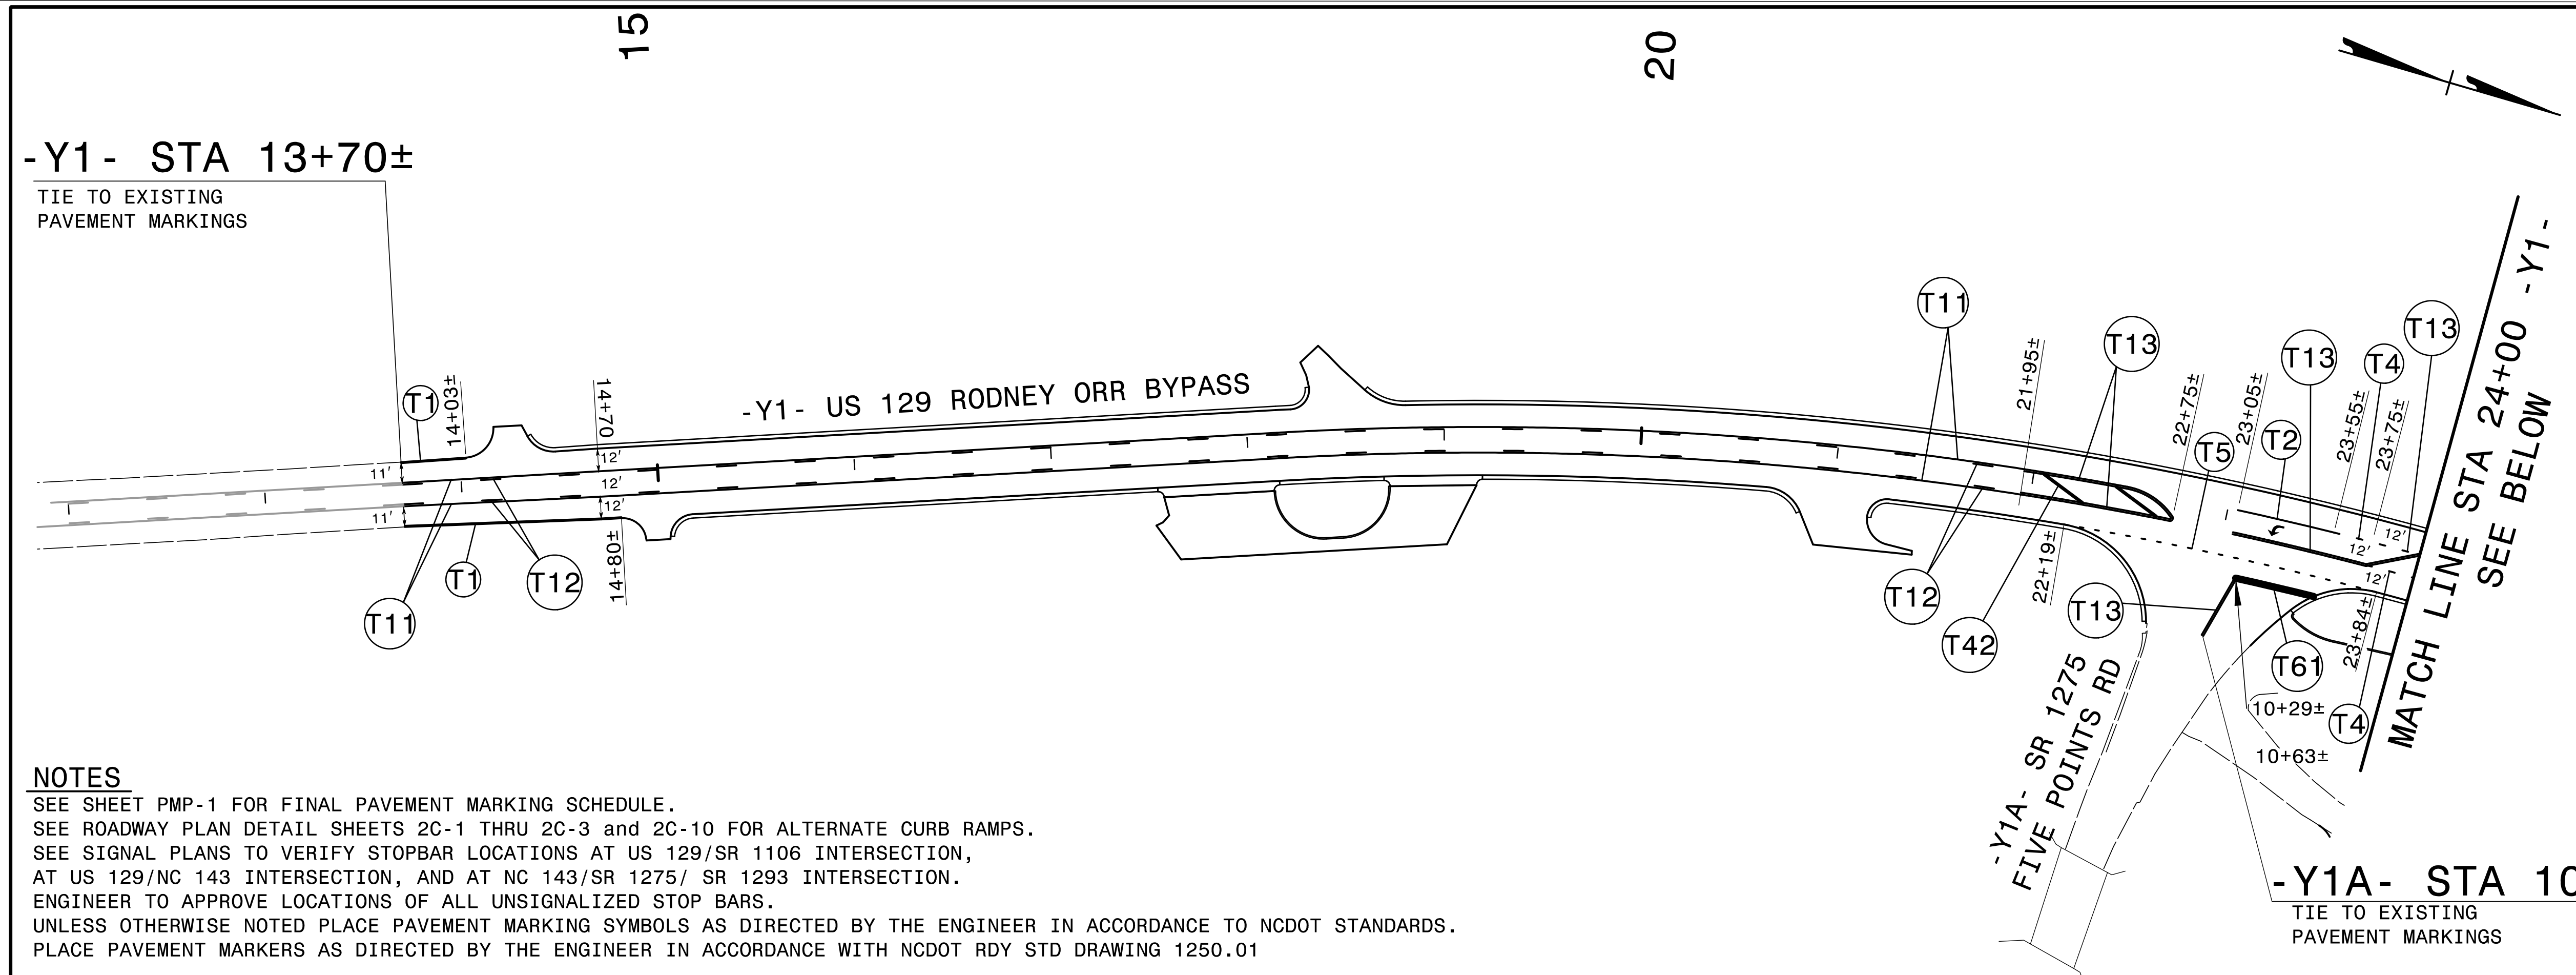


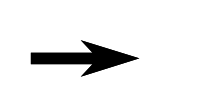

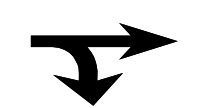


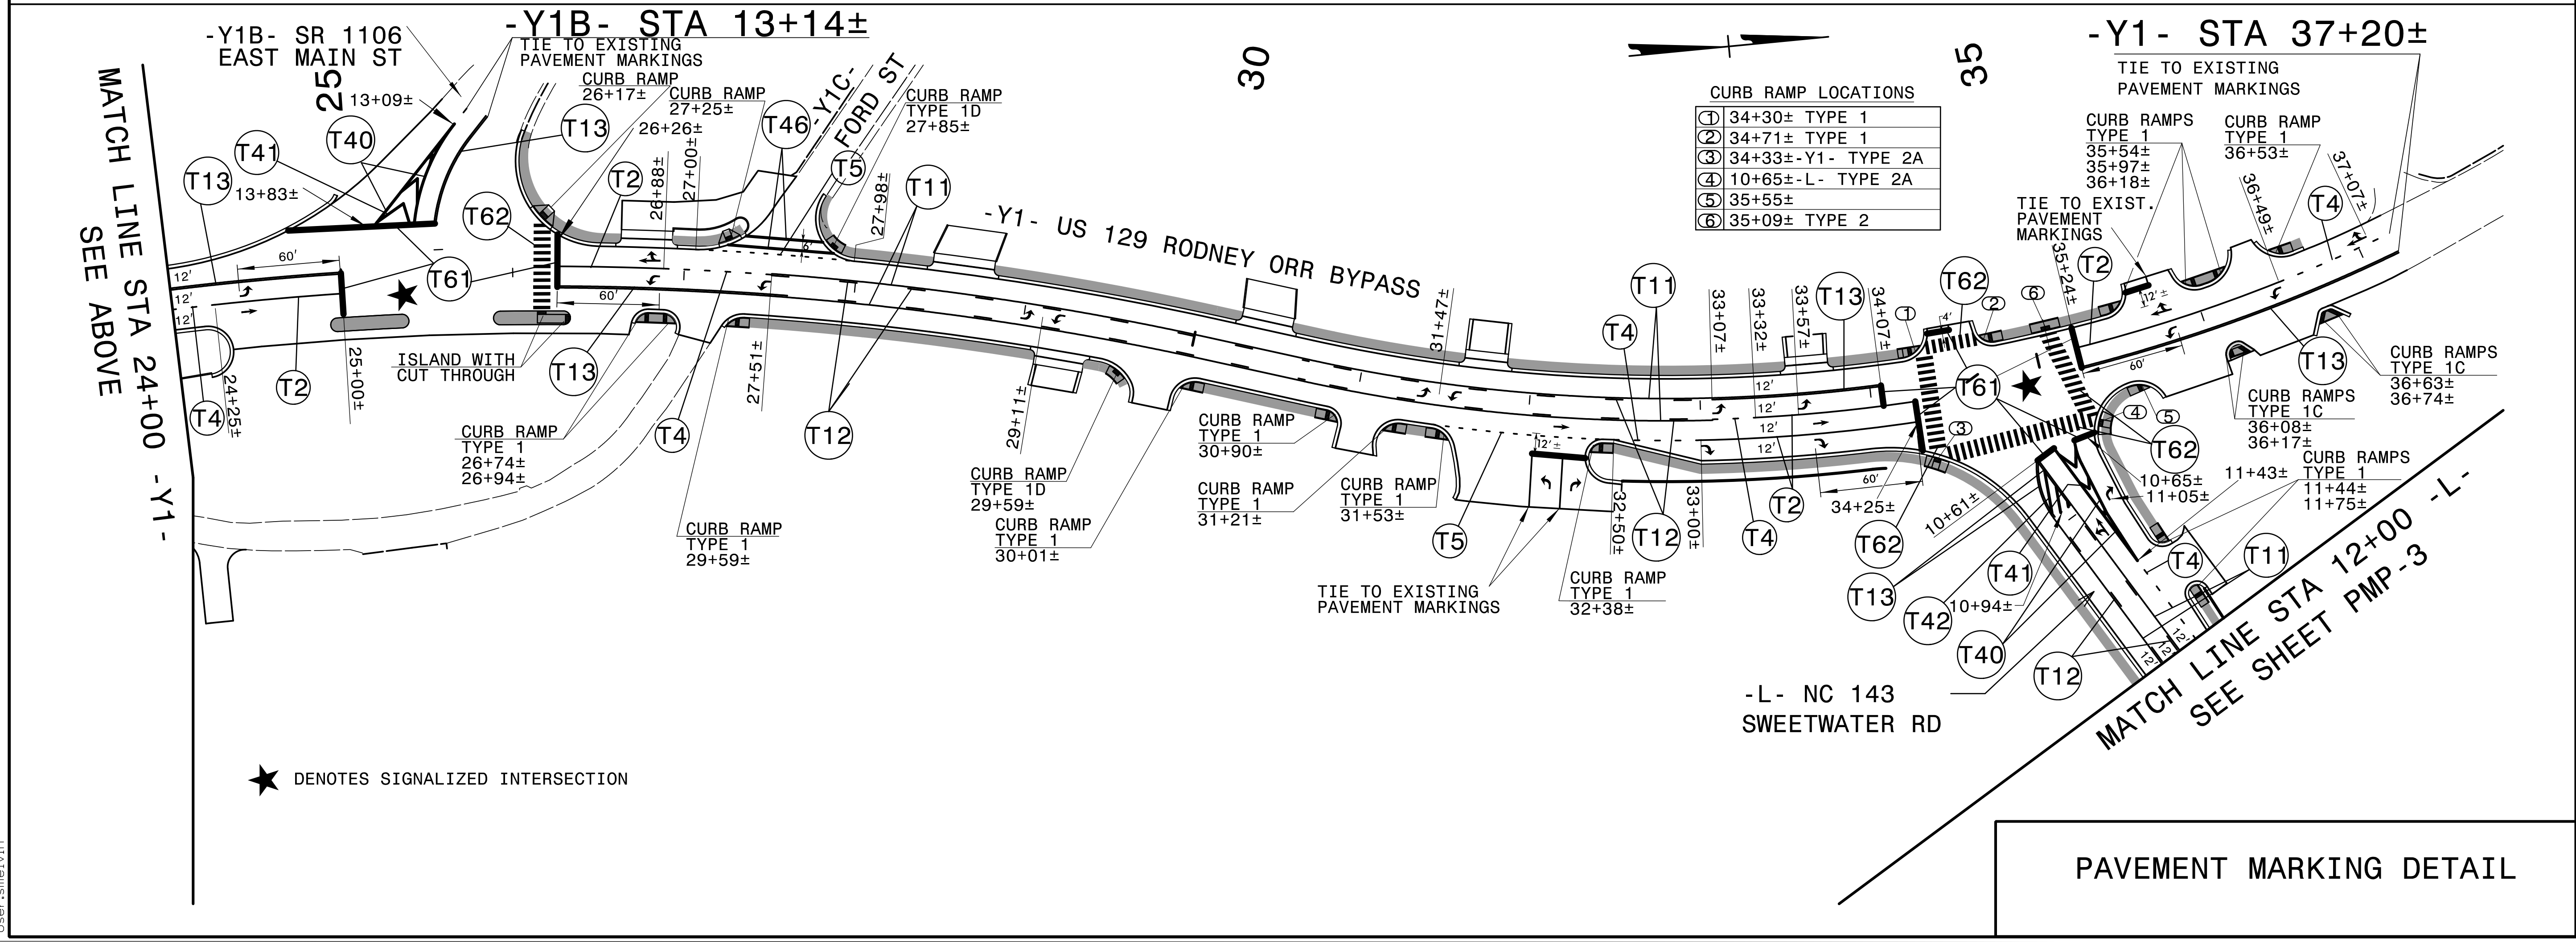
TIP NO. A-0009CA	SHEET NO. PMP-2
APPROVED: <i>Jimmy Terry</i> FD39F888E9400	
DATE: 5/31/2022	
SEAL 	
DOCUMENT NOT CONSIDERED FINAL UNLESS ALL SIGNATURES COMPLETED	
TGS ENGINEERS 201 W. MARION ST. STE 200 SHELBY, NC 28150 PH (704) 476-0003 CORP. LICENSE NO.: C-0275	



NOTES
 SEE SHEET PMP-1 FOR FINAL PAVEMENT MARKING SCHEDULE.
 SEE ROADWAY PLAN DETAIL SHEETS 2C-1 THRU 2C-3 and 2C-10 FOR ALTERNATE CURB RAMPS.
 SEE SIGNAL PLANS TO VERIFY STOPBAR LOCATIONS AT US 129/SR 1106 INTERSECTION,
 AT US 129/NC 143 INTERSECTION, AND AT NC 143/SR 1275/ SR 1293 INTERSECTION.
 ENGINEER TO APPROVE LOCATIONS OF ALL UNSIGNALIZED STOP BARS.
 UNLESS OTHERWISE NOTED PLACE PAVEMENT MARKING SYMBOLS AS DIRECTED BY THE ENGINEER IN ACCORDANCE TO NCDOT STANDARDS.
 PLACE PAVEMENT MARKERS AS DIRECTED BY THE ENGINEER IN ACCORDANCE WITH NCDOT RDY STD DRAWING 1250.01

PAVEMENT MARKING SYMBOLS

	T70
	T71
	T72
	T73
	T74



PAVEMENT MARKING DETAIL

5/21/2022
 X:\NCDOT\A-0009\Traffic\Pavement Markings\A-0009CA\A-0009CA_Sgn_PMP_02.dgn
 User:smelvin