



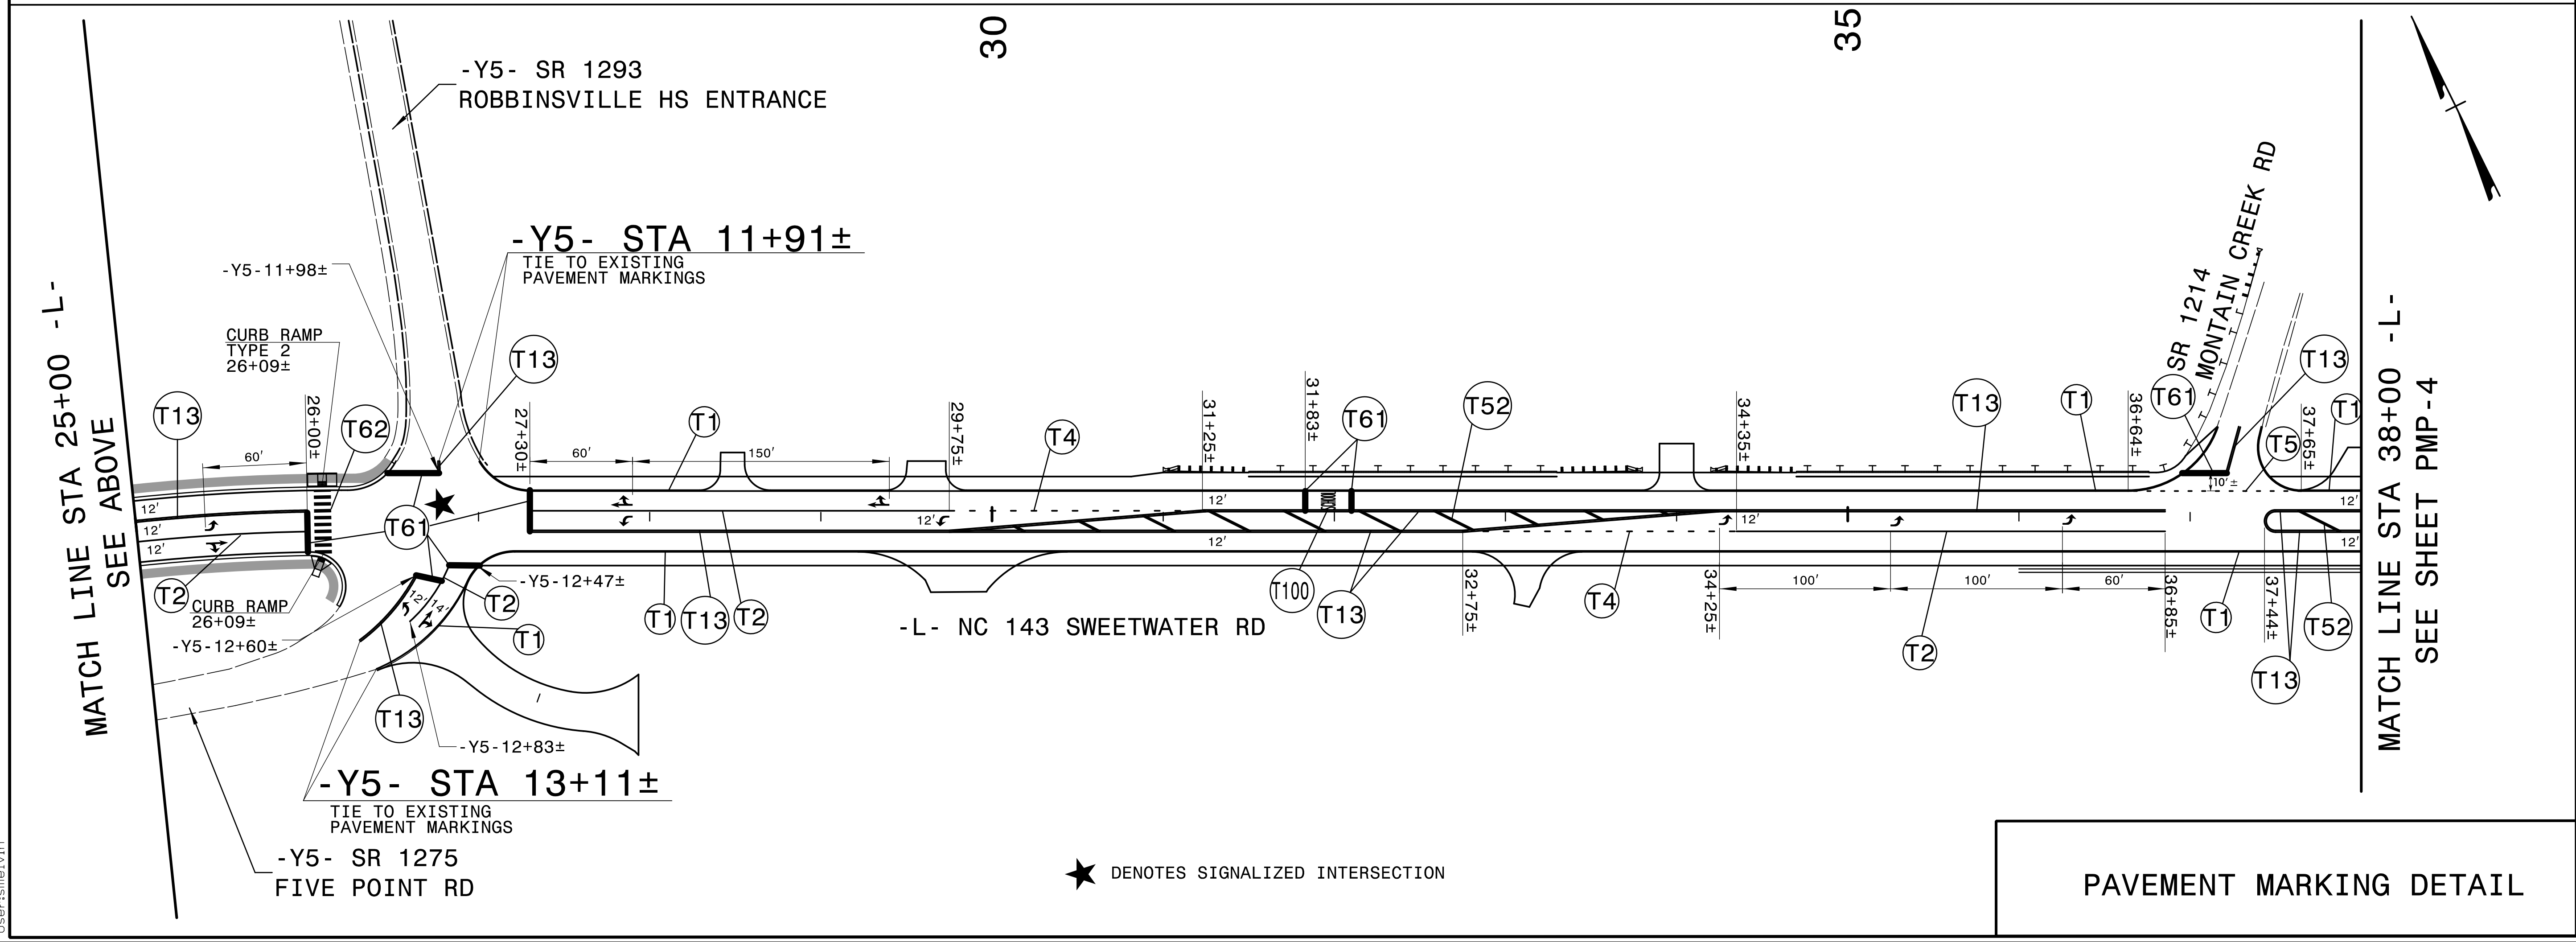


TIP NO. A-0009CA	SHEET NO. PMP-3
APPROVED: 	
DATE: 5/31/2022	
SEAL	
	
<b>DOCUMENT NOT CONSIDERED FINAL UNLESS ALL SIGNATURES COMPLETED</b>	
 <b>TGS ENGINEERS</b> 201 W. MARION ST. STE 200 SHELBY, NC 28150 PH (704) 476-0003 CORP. LICENSE NO.: C-0275	

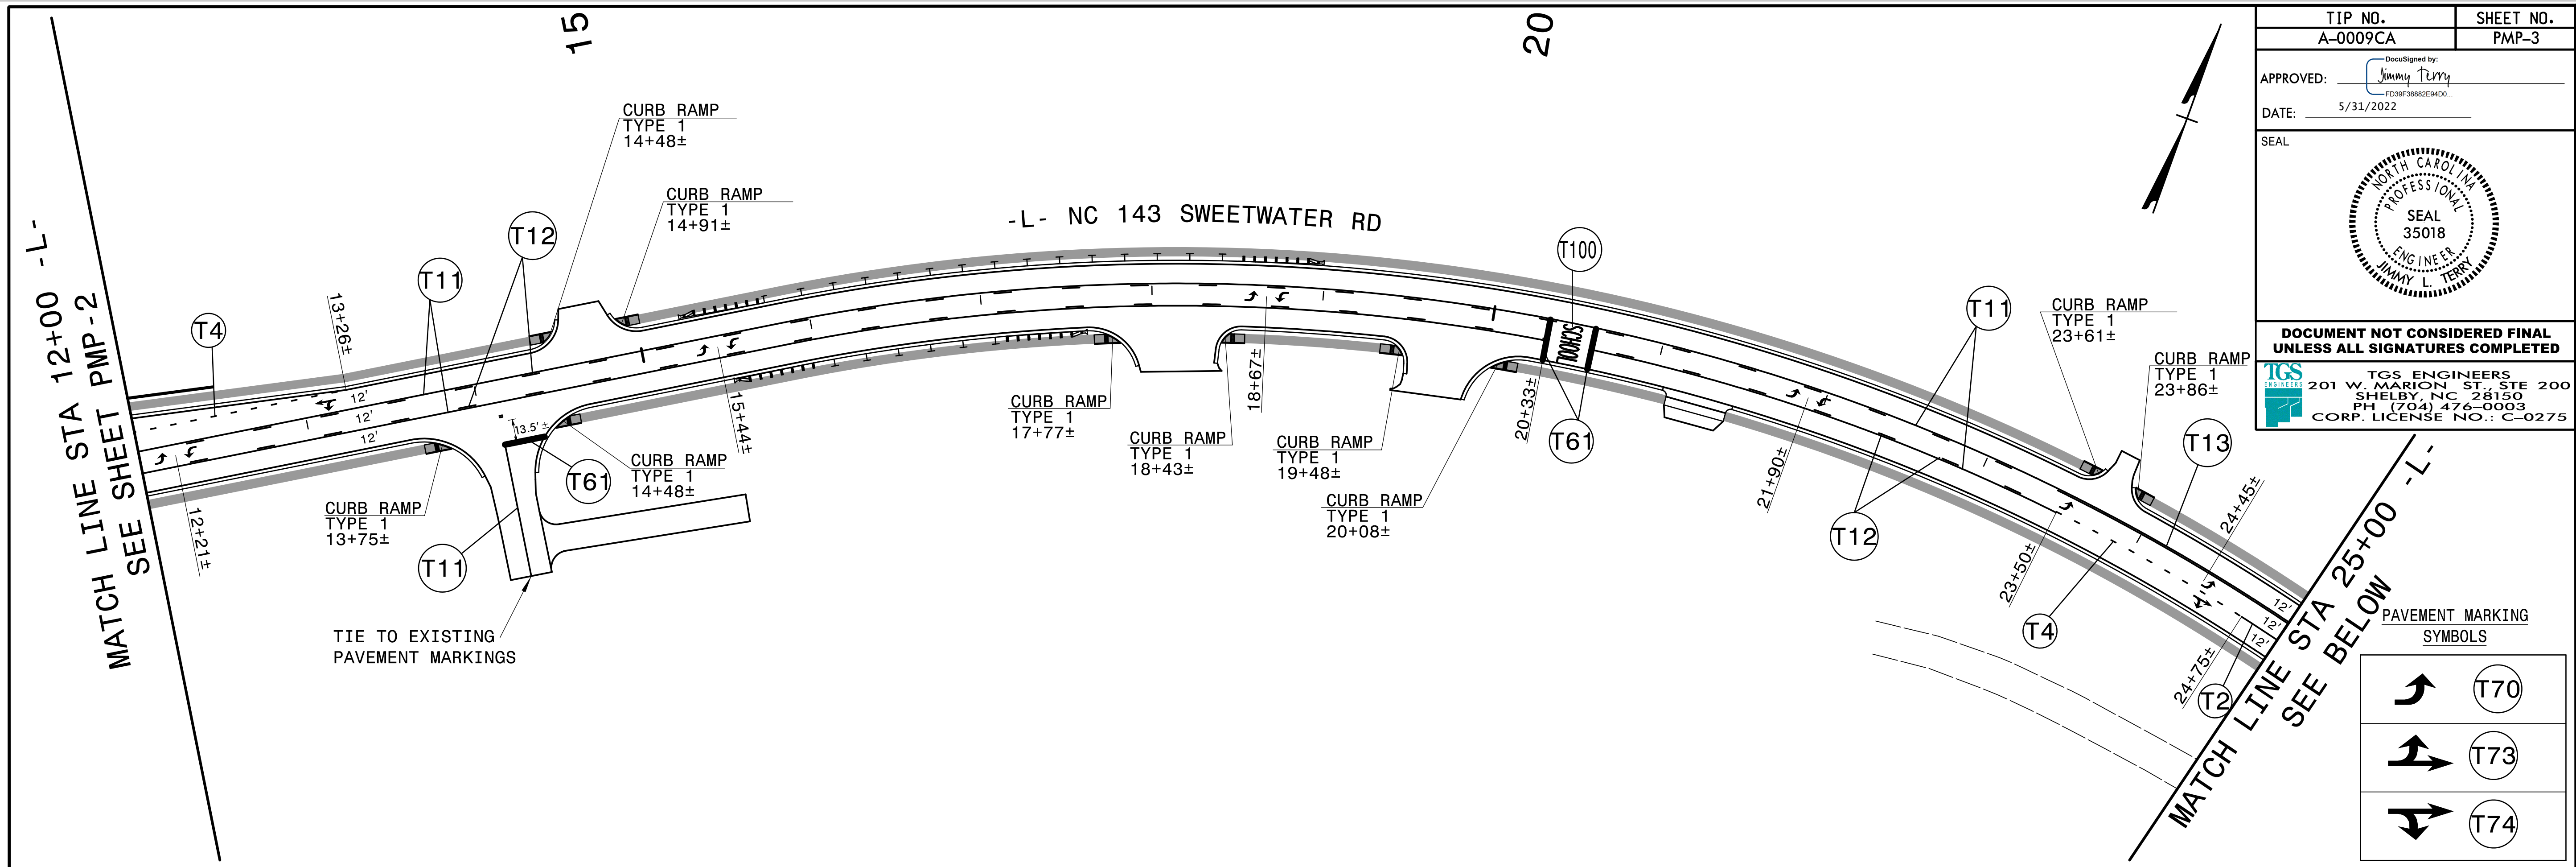

PAVEMENT MARKING SYMBOLS

	T70
	T73
	T74



★ DENOTES SIGNALIZED INTERSECTION

PAVEMENT MARKING DETAIL

5/20/2022  
X:\NC0009\A-0009\Traffic\Pavement\_Markings\A-0009\CA-A-0009\CA\_Sgn\_PMP\_03.dgn  
User:smelvin