




TIP NO. A-0009CA	SHEET NO. PMP-4
APPROVED: 	
DATE: 5/31/2022	
SEAL	
	
DOCUMENT NOT CONSIDERED FINAL UNLESS ALL SIGNATURES COMPLETED	
 TGS ENGINEERS 201 W. MARION ST., STE 200 SHELBY, NC 28150 PH (704) 476-0003 CORP. LICENSE NO.: C-0275	

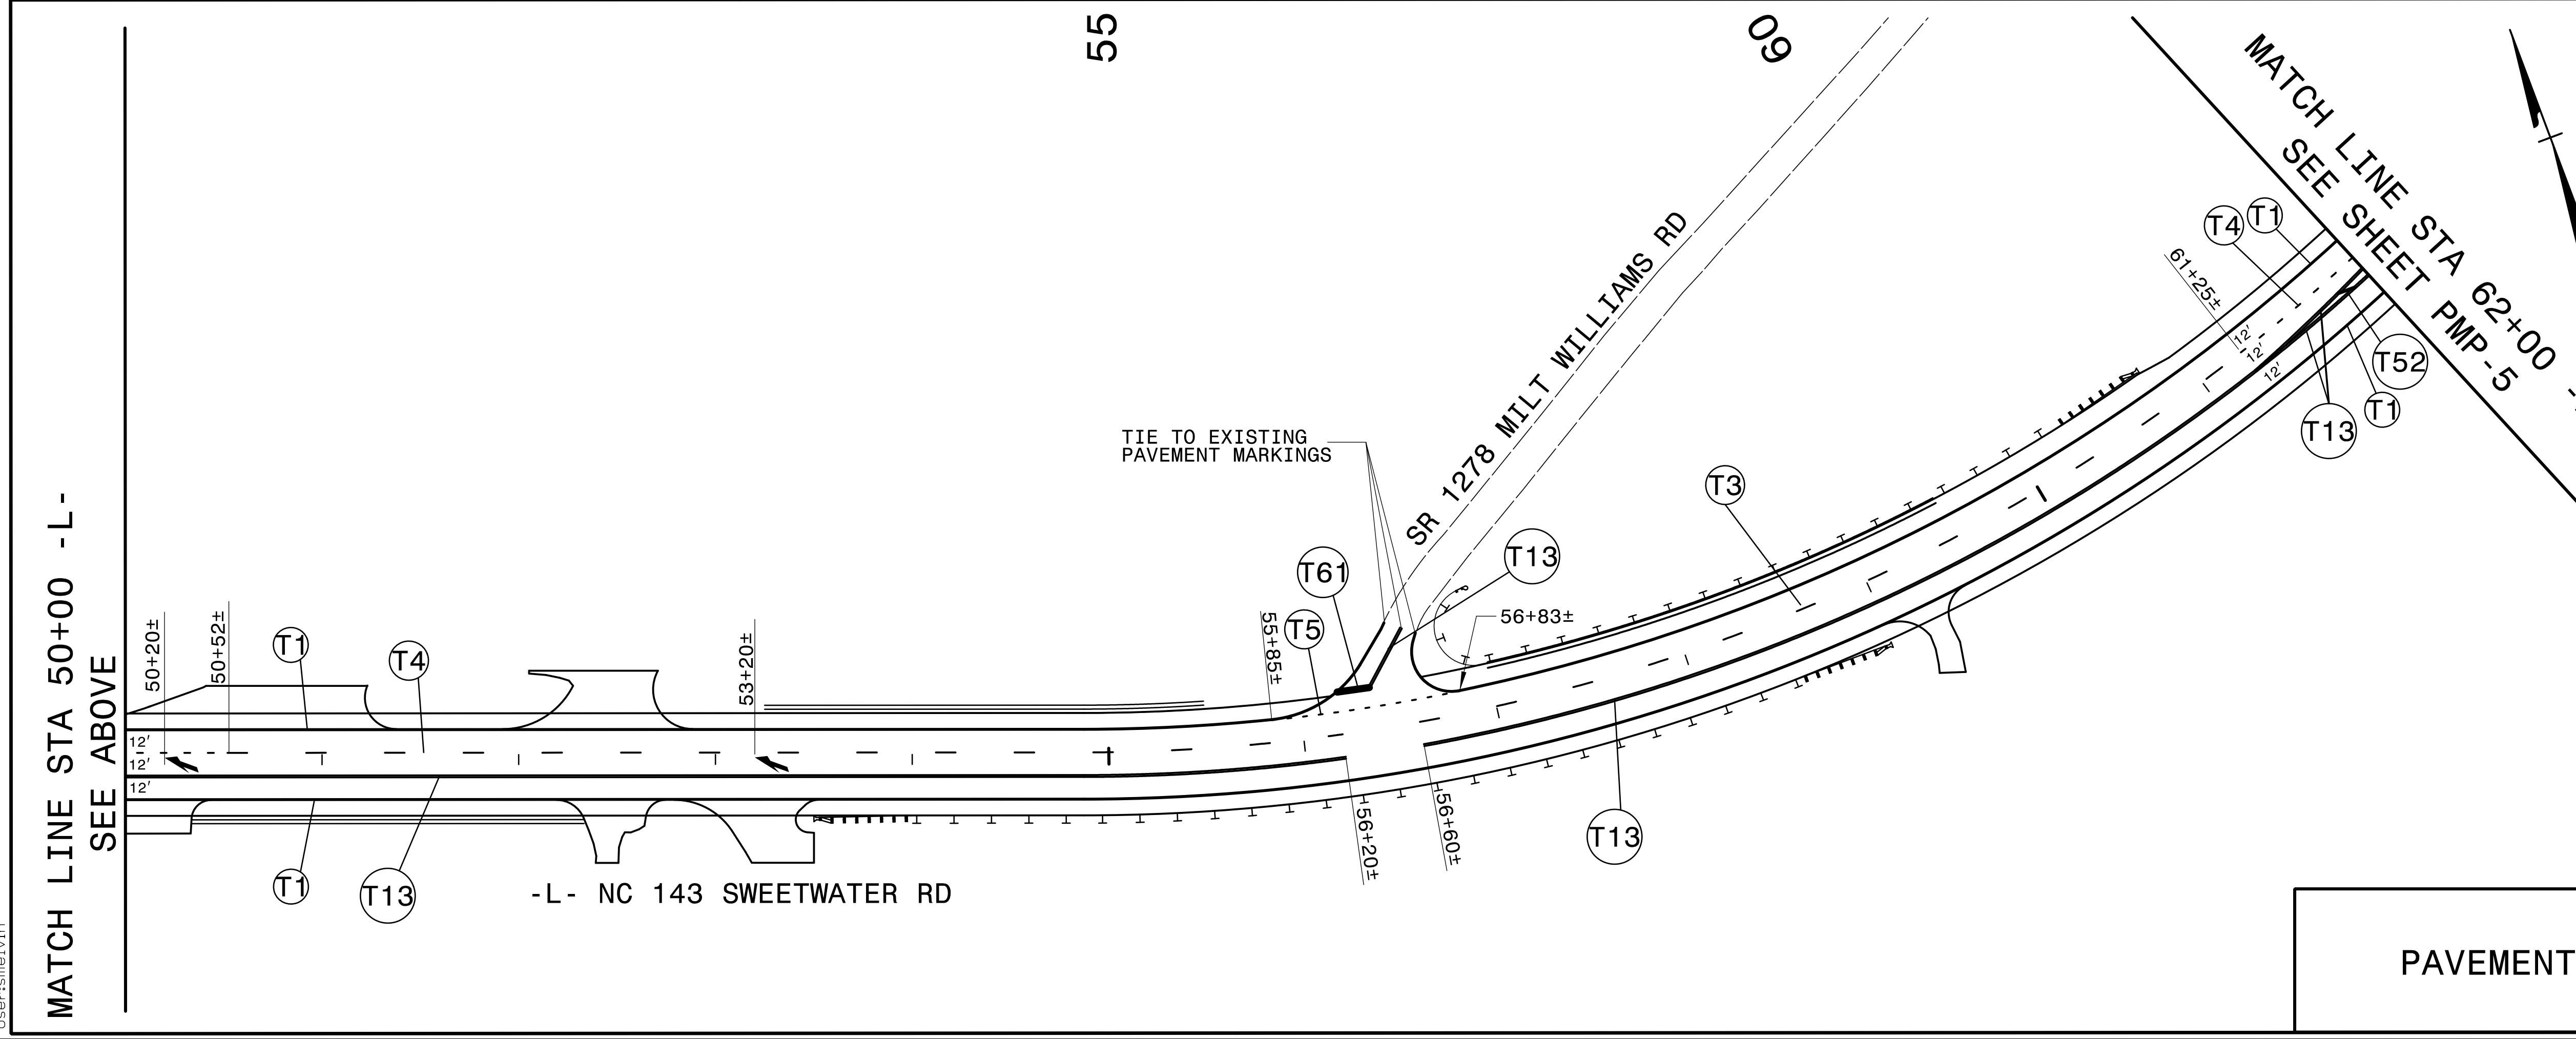

PAVEMENT MARKING
SYMBOLS

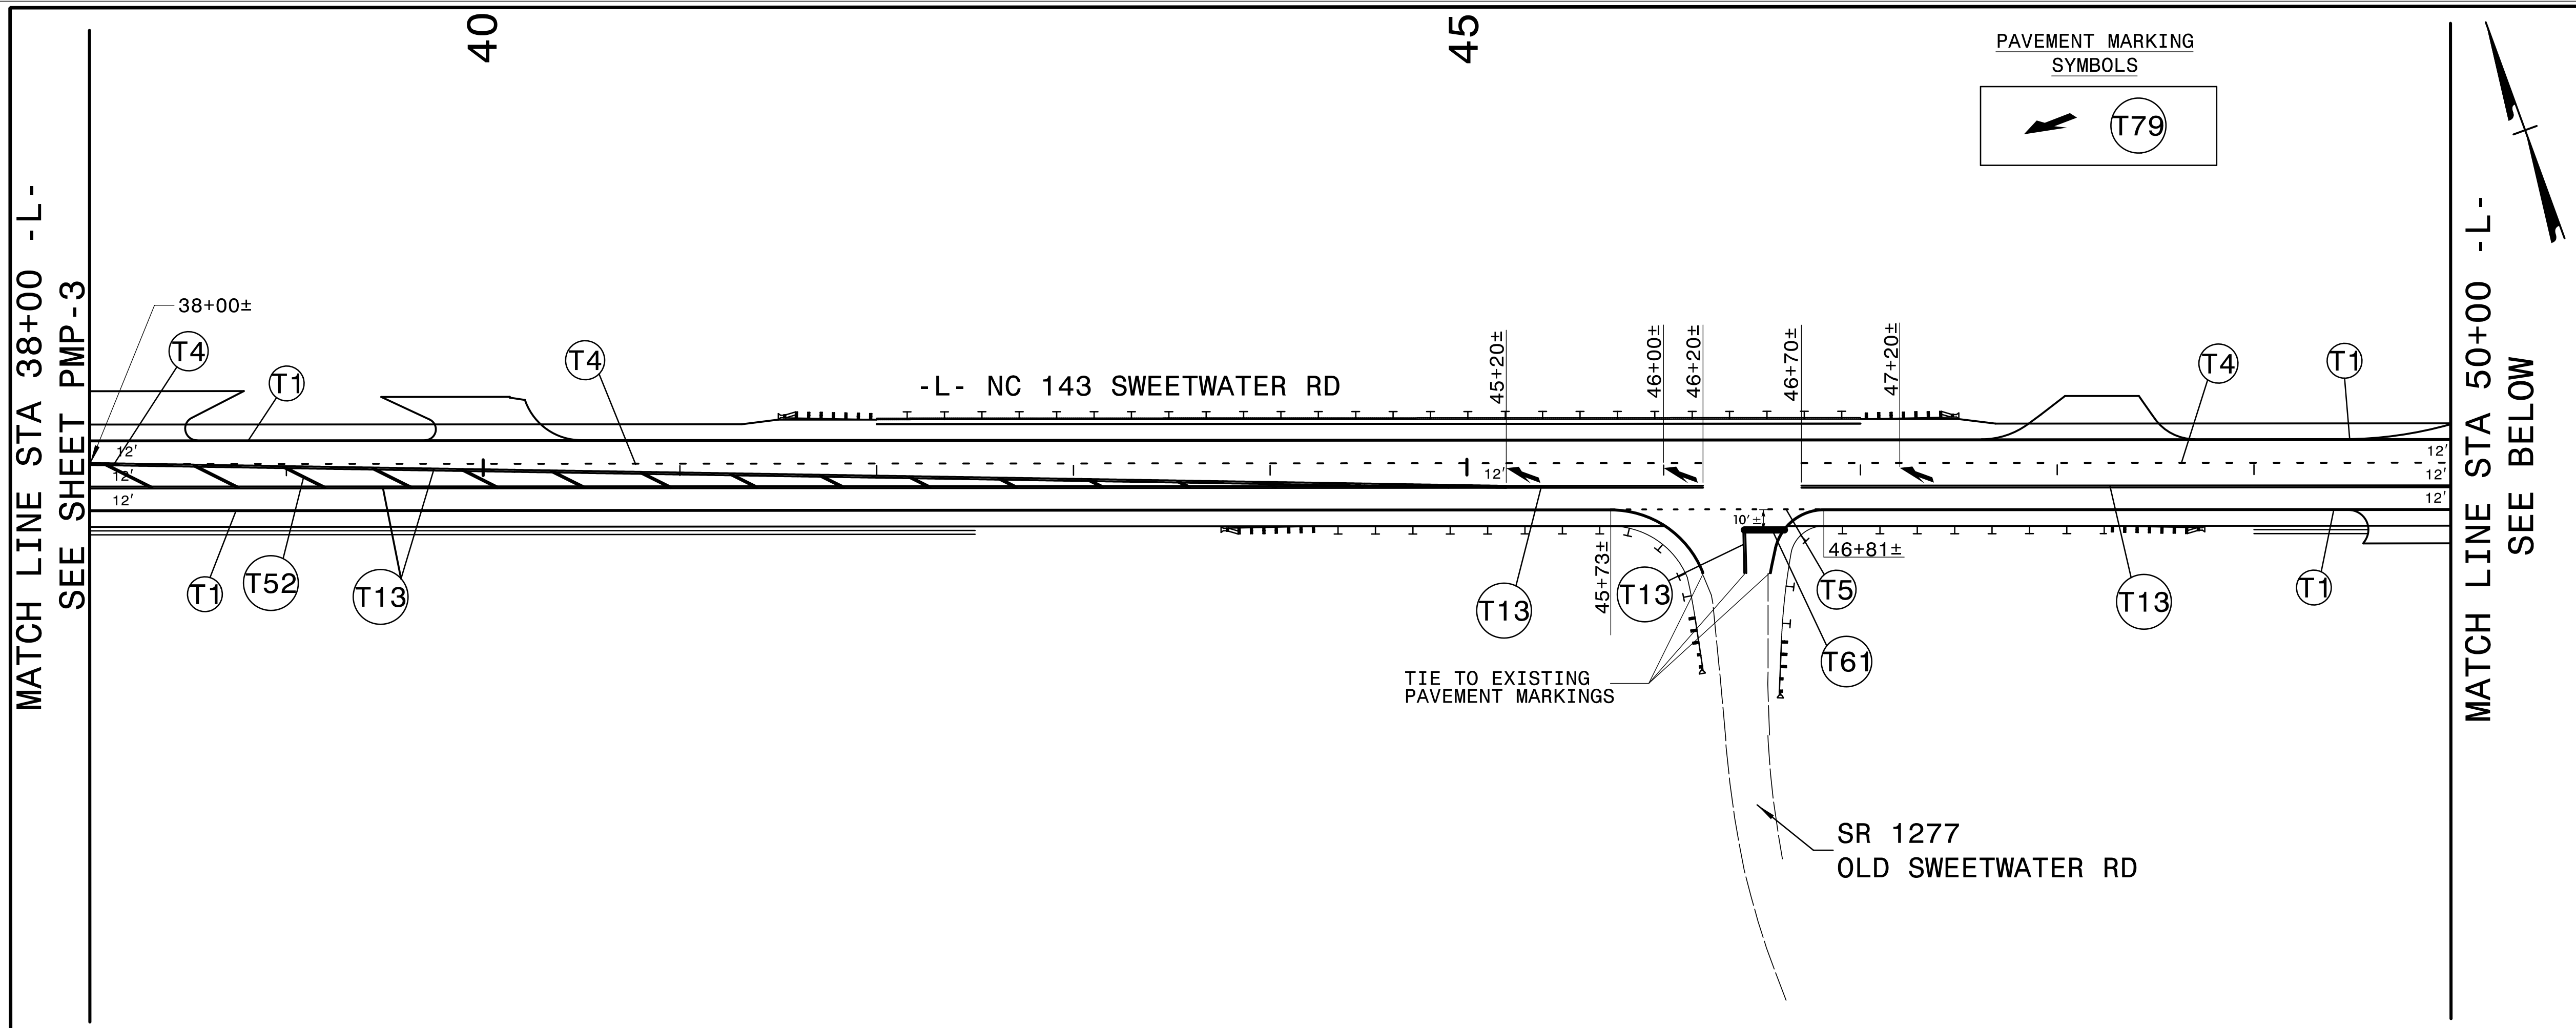

PAVEMENT MARKING DETAIL

5/26/2022
 X:\NC0009\A-0009CA\Traffic\ Pavement_Markings\A-0009CA\A-0009CA_Sgn_PMP_04.dgn
 User: smelvin