

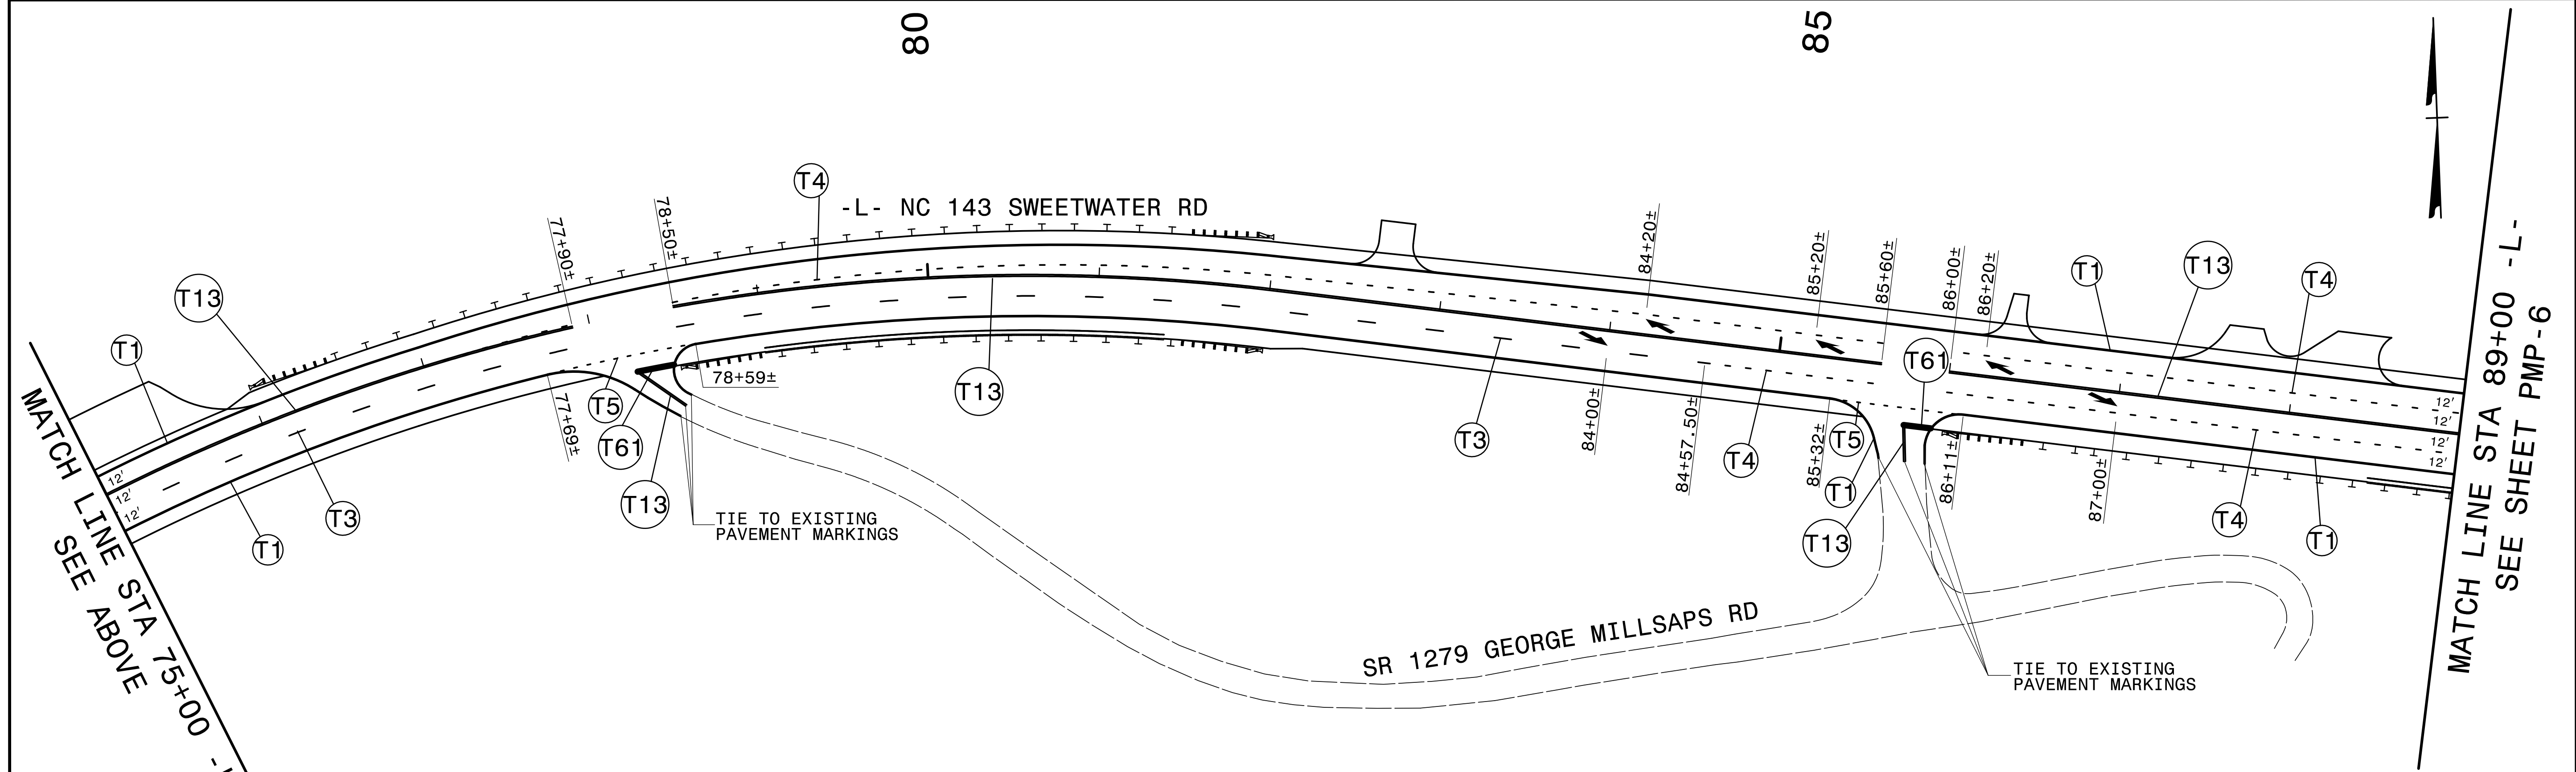
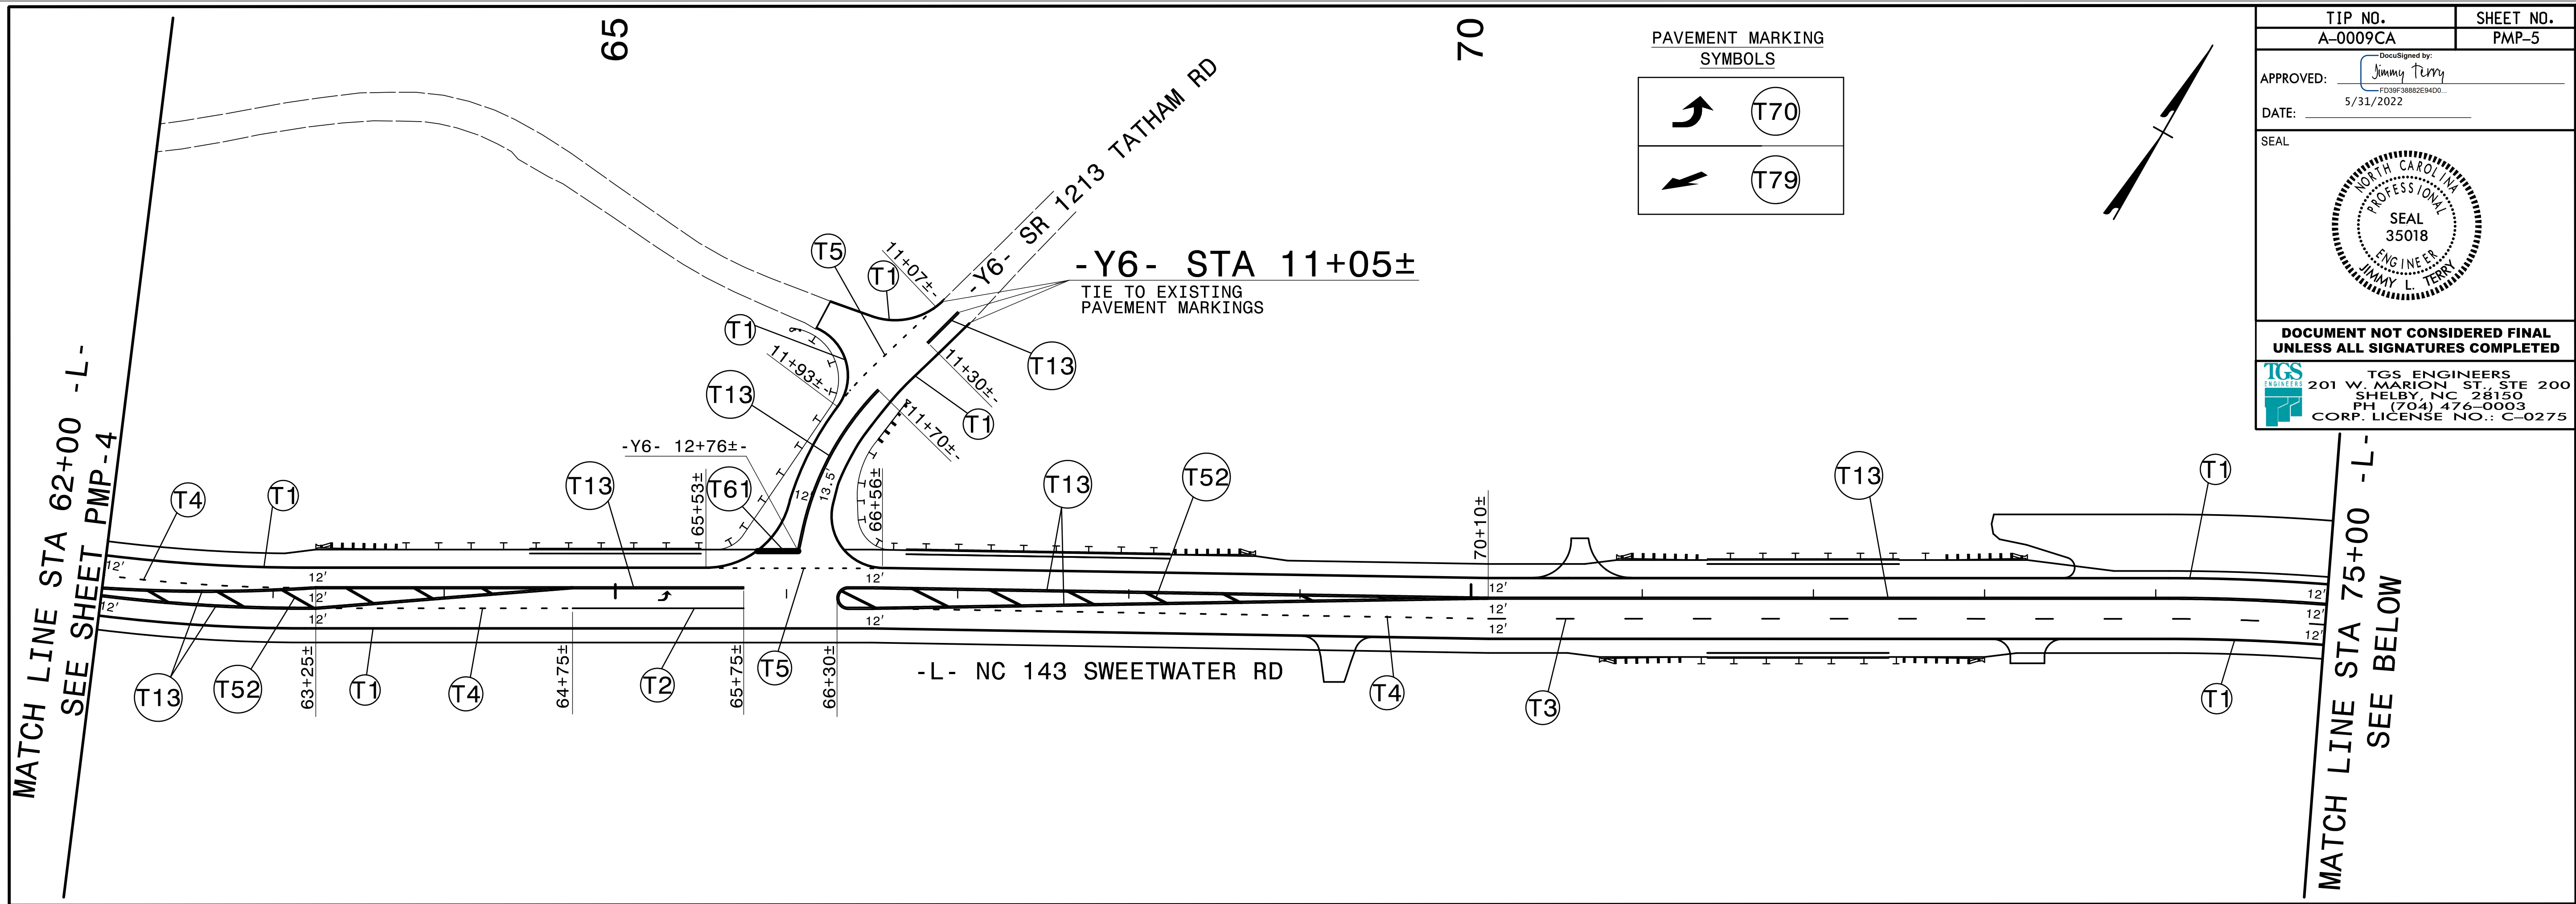
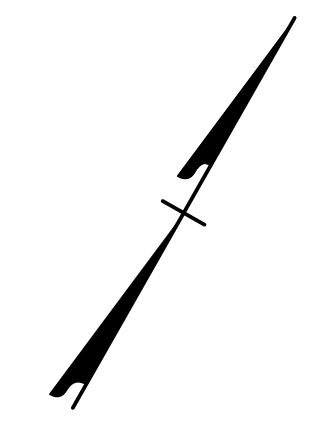
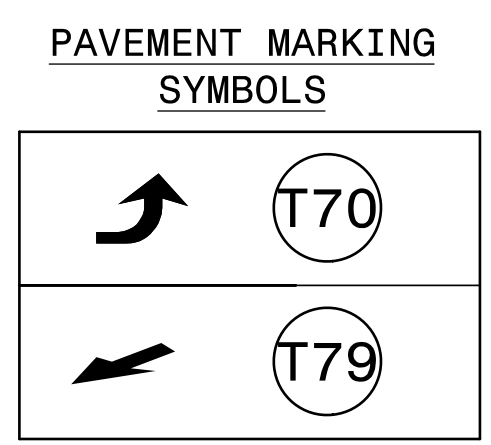


TIP NO. A-0009CA	SHEET NO. PMP-5
APPROVED: <i>Jimmy Terry</i> <small>DocuSigned by: Jimmy Terry F038F38826E4D0</small>	
DATE: 5/31/2022	
SEAL 	
DOCUMENT NOT CONSIDERED FINAL UNLESS ALL SIGNATURES COMPLETED	
 TGS ENGINEERS 201 W. MARION ST., STE 200 SHELBY, NC 28150 PH (704) 476-0003 CORP. LICENSE NO.: C-0275	



PAVEMENT MARKING DETAIL