

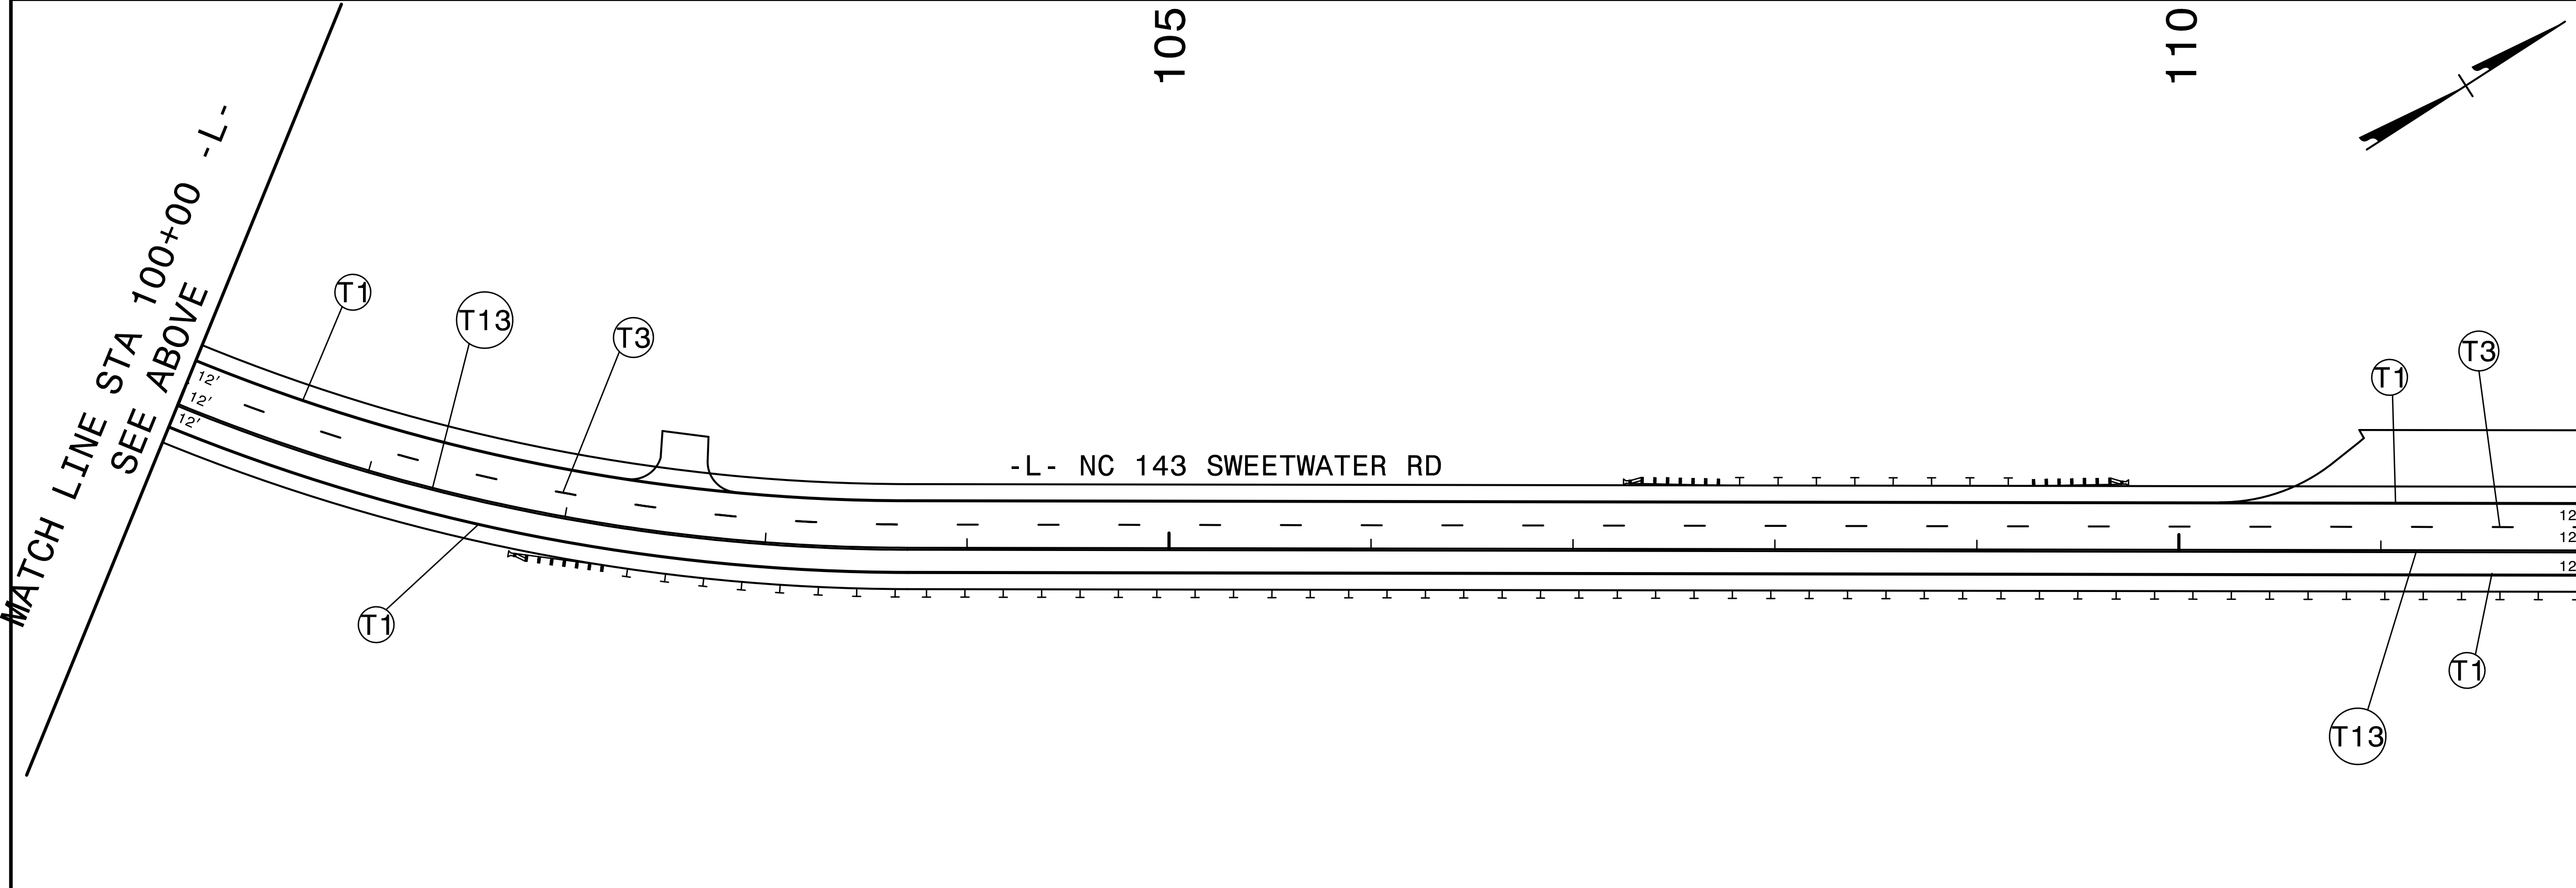
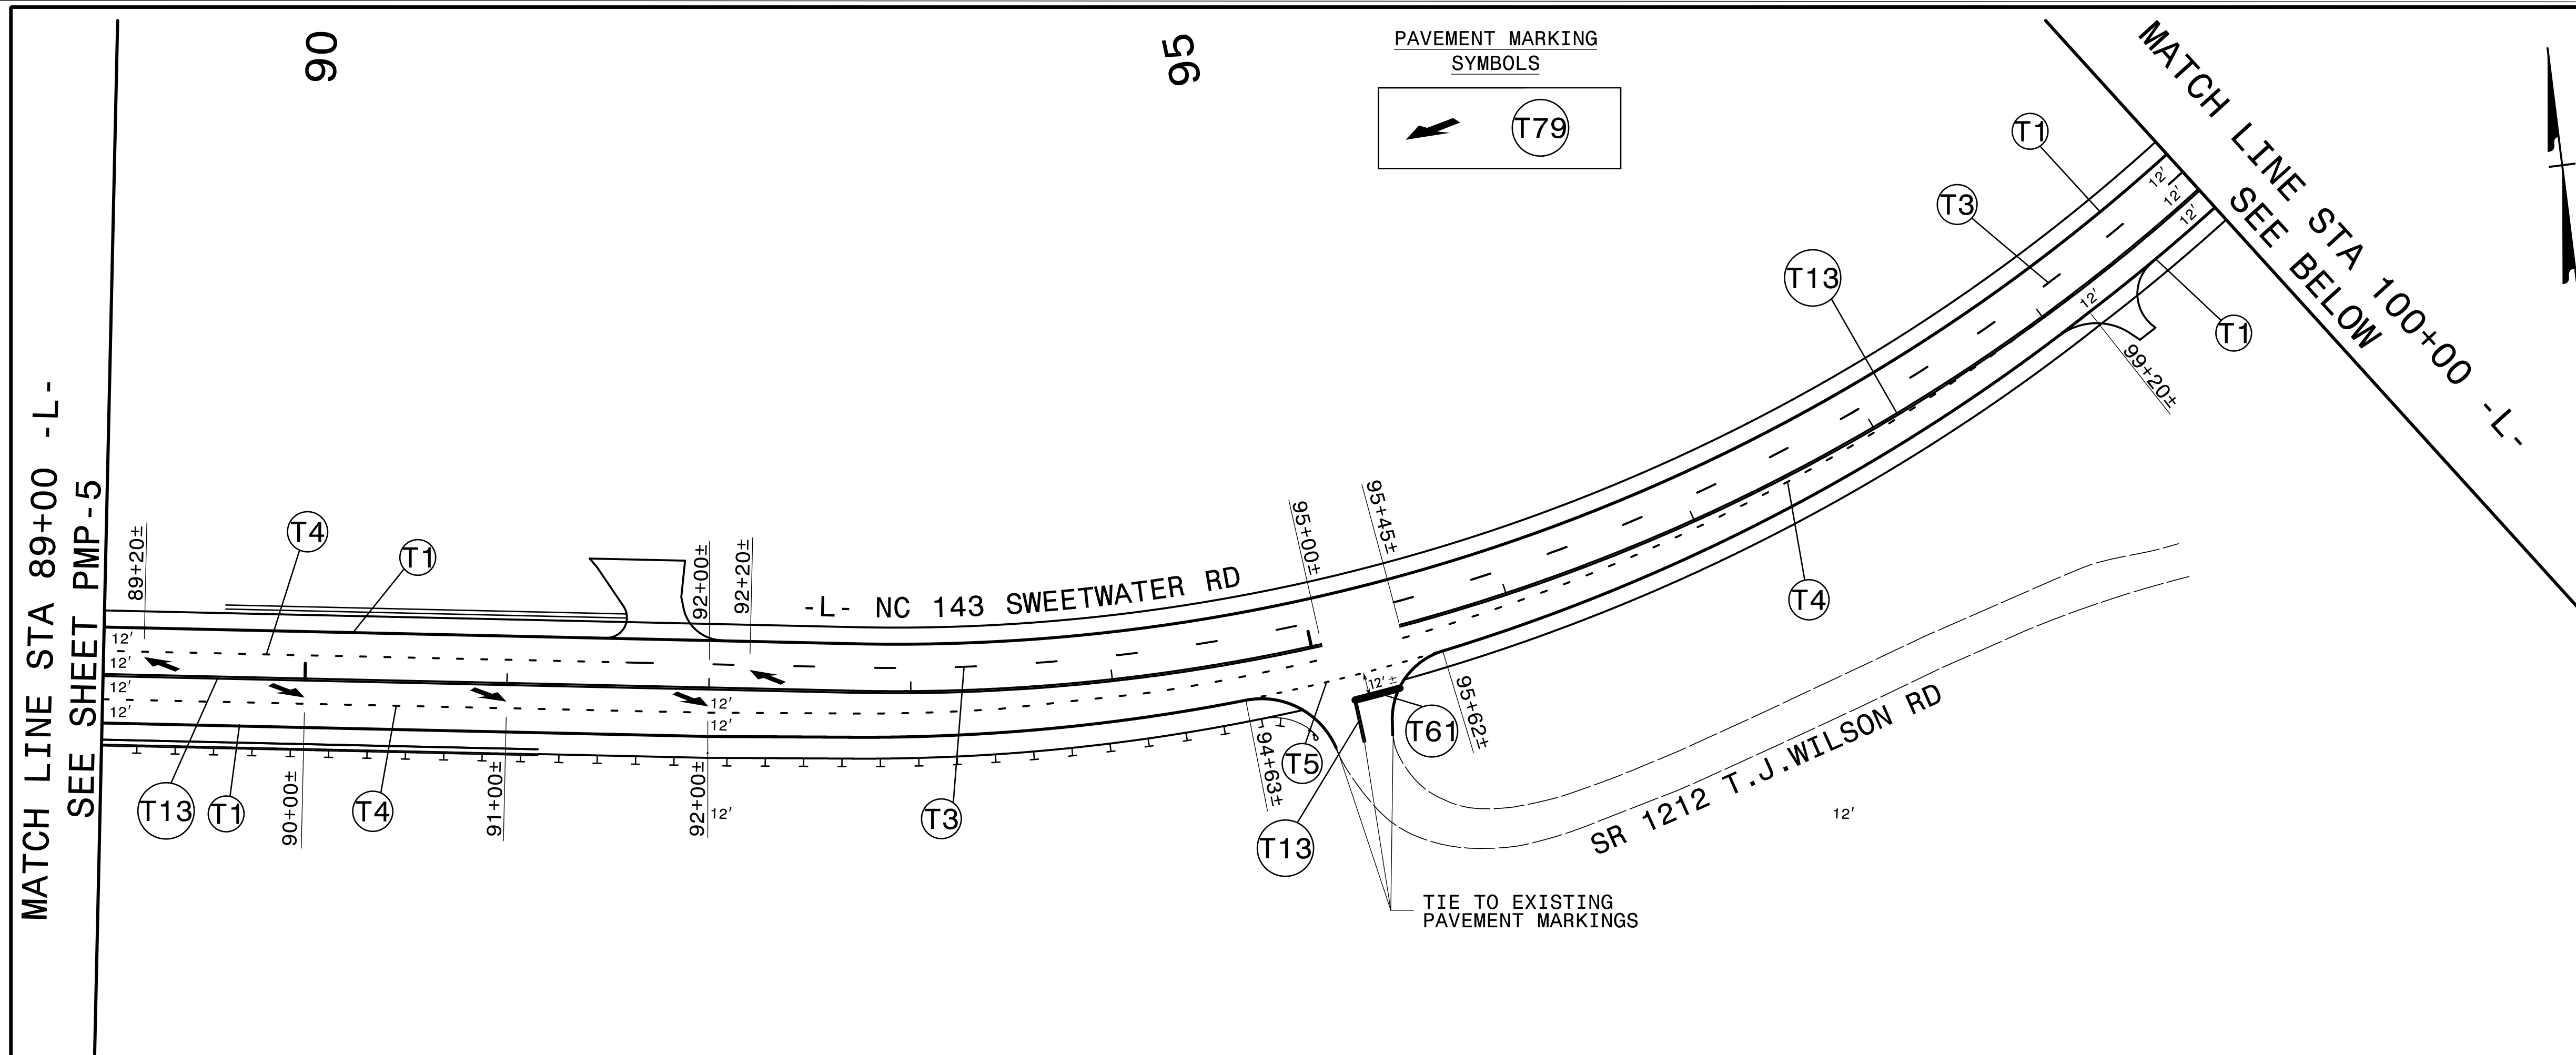


TIP NO. A-0009CA	SHEET NO. PMP-6
APPROVED:  F039F3882E4D0	
DATE: 5/31/2022	
SEAL	
	
<b>DOCUMENT NOT CONSIDERED FINAL UNLESS ALL SIGNATURES COMPLETED</b>	
 <b>TGS ENGINEERS</b> 201 W. MARION ST., STE 200 SHELBY, NC 28150 PH (704) 476-0003 CORP. LICENSE NO.: C-0275	



PAVEMENT MARKING DETAIL

5/26/2022  
 X:\NC001\A-0009\Traffic\Pavement Markings\A-0009CA\A-0009CA\_Sgn\_PMP\_06.dgn  
 User:smelvin