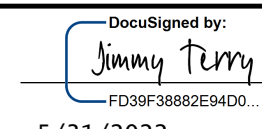
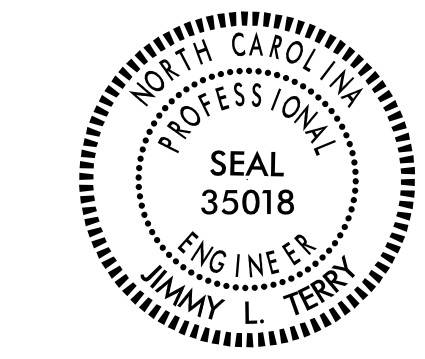

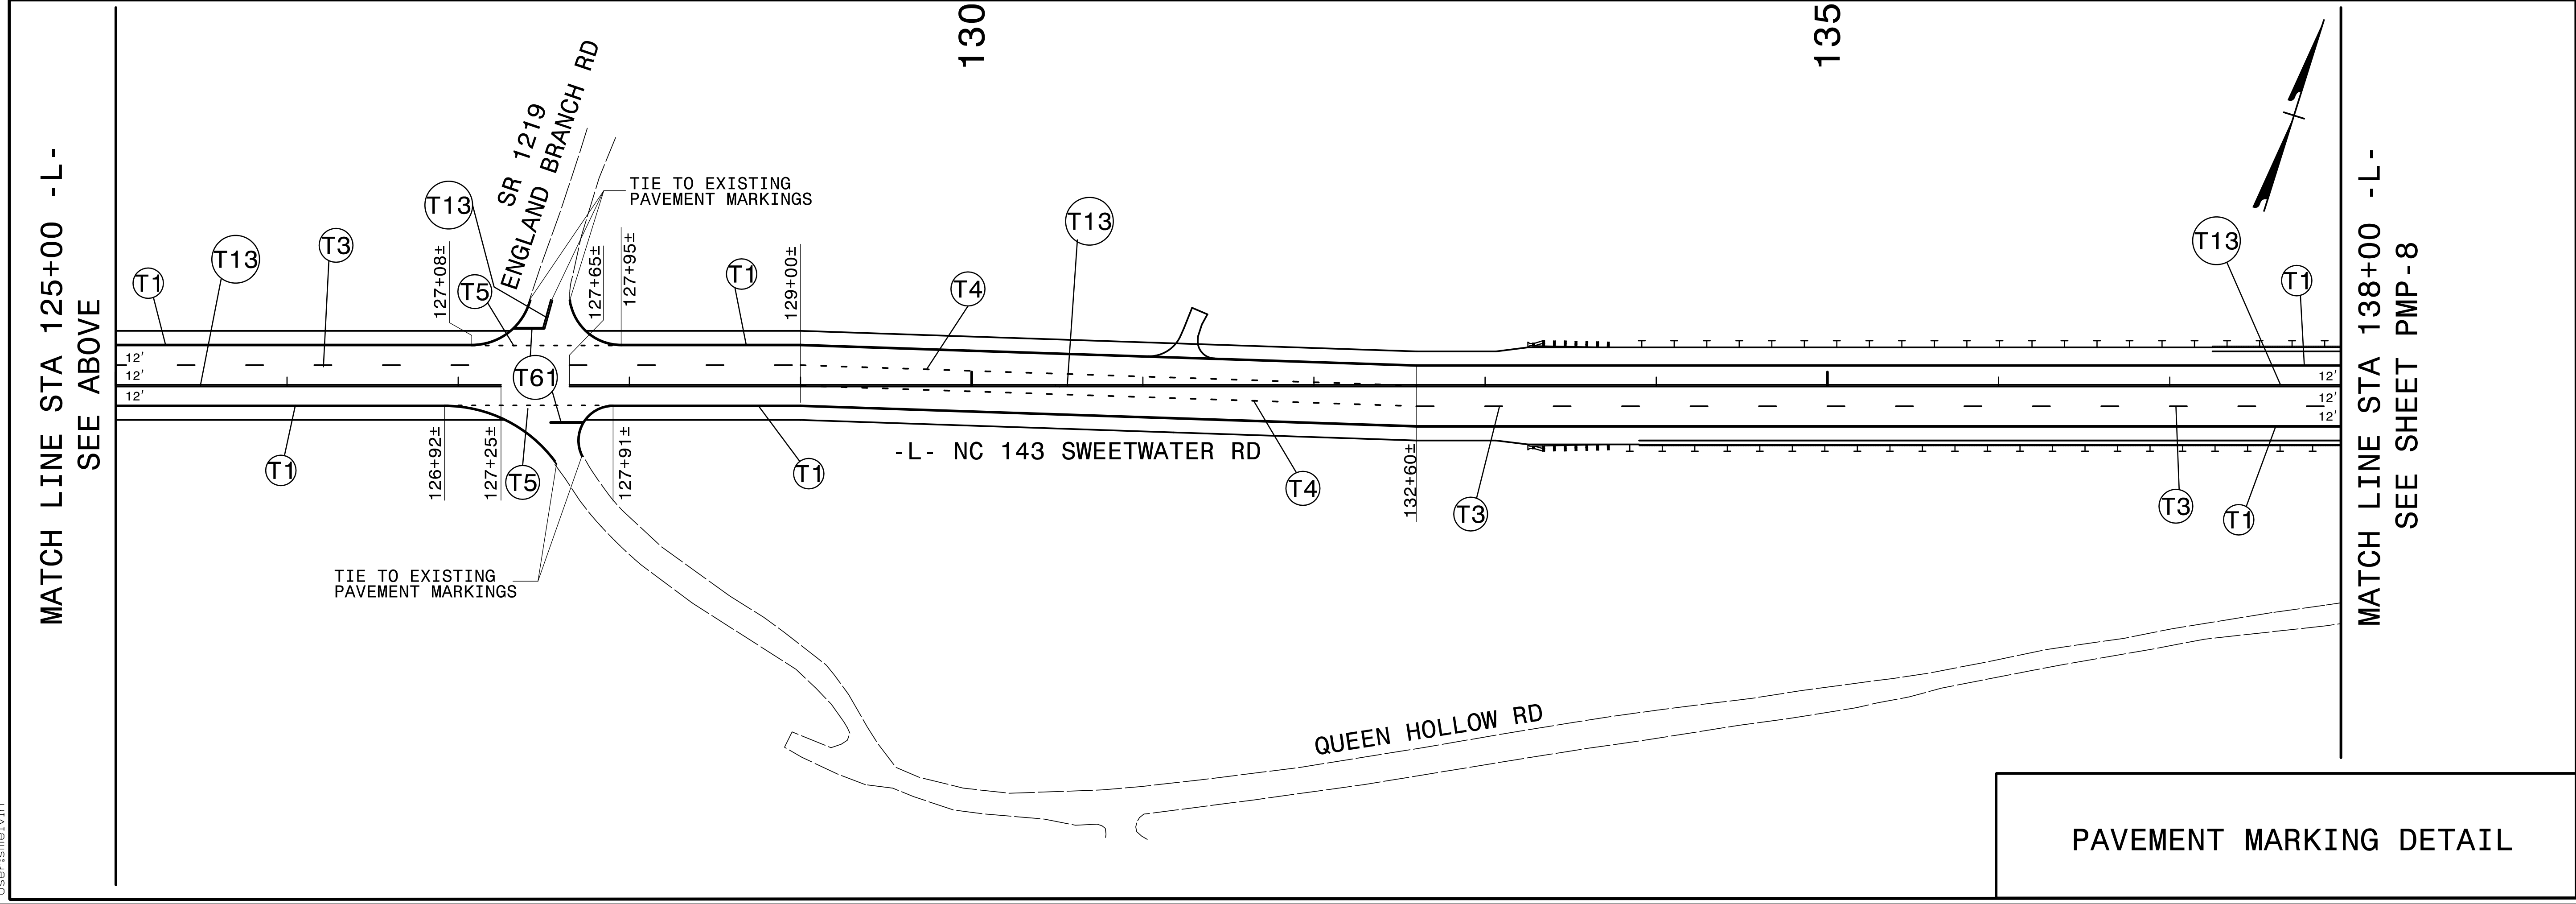
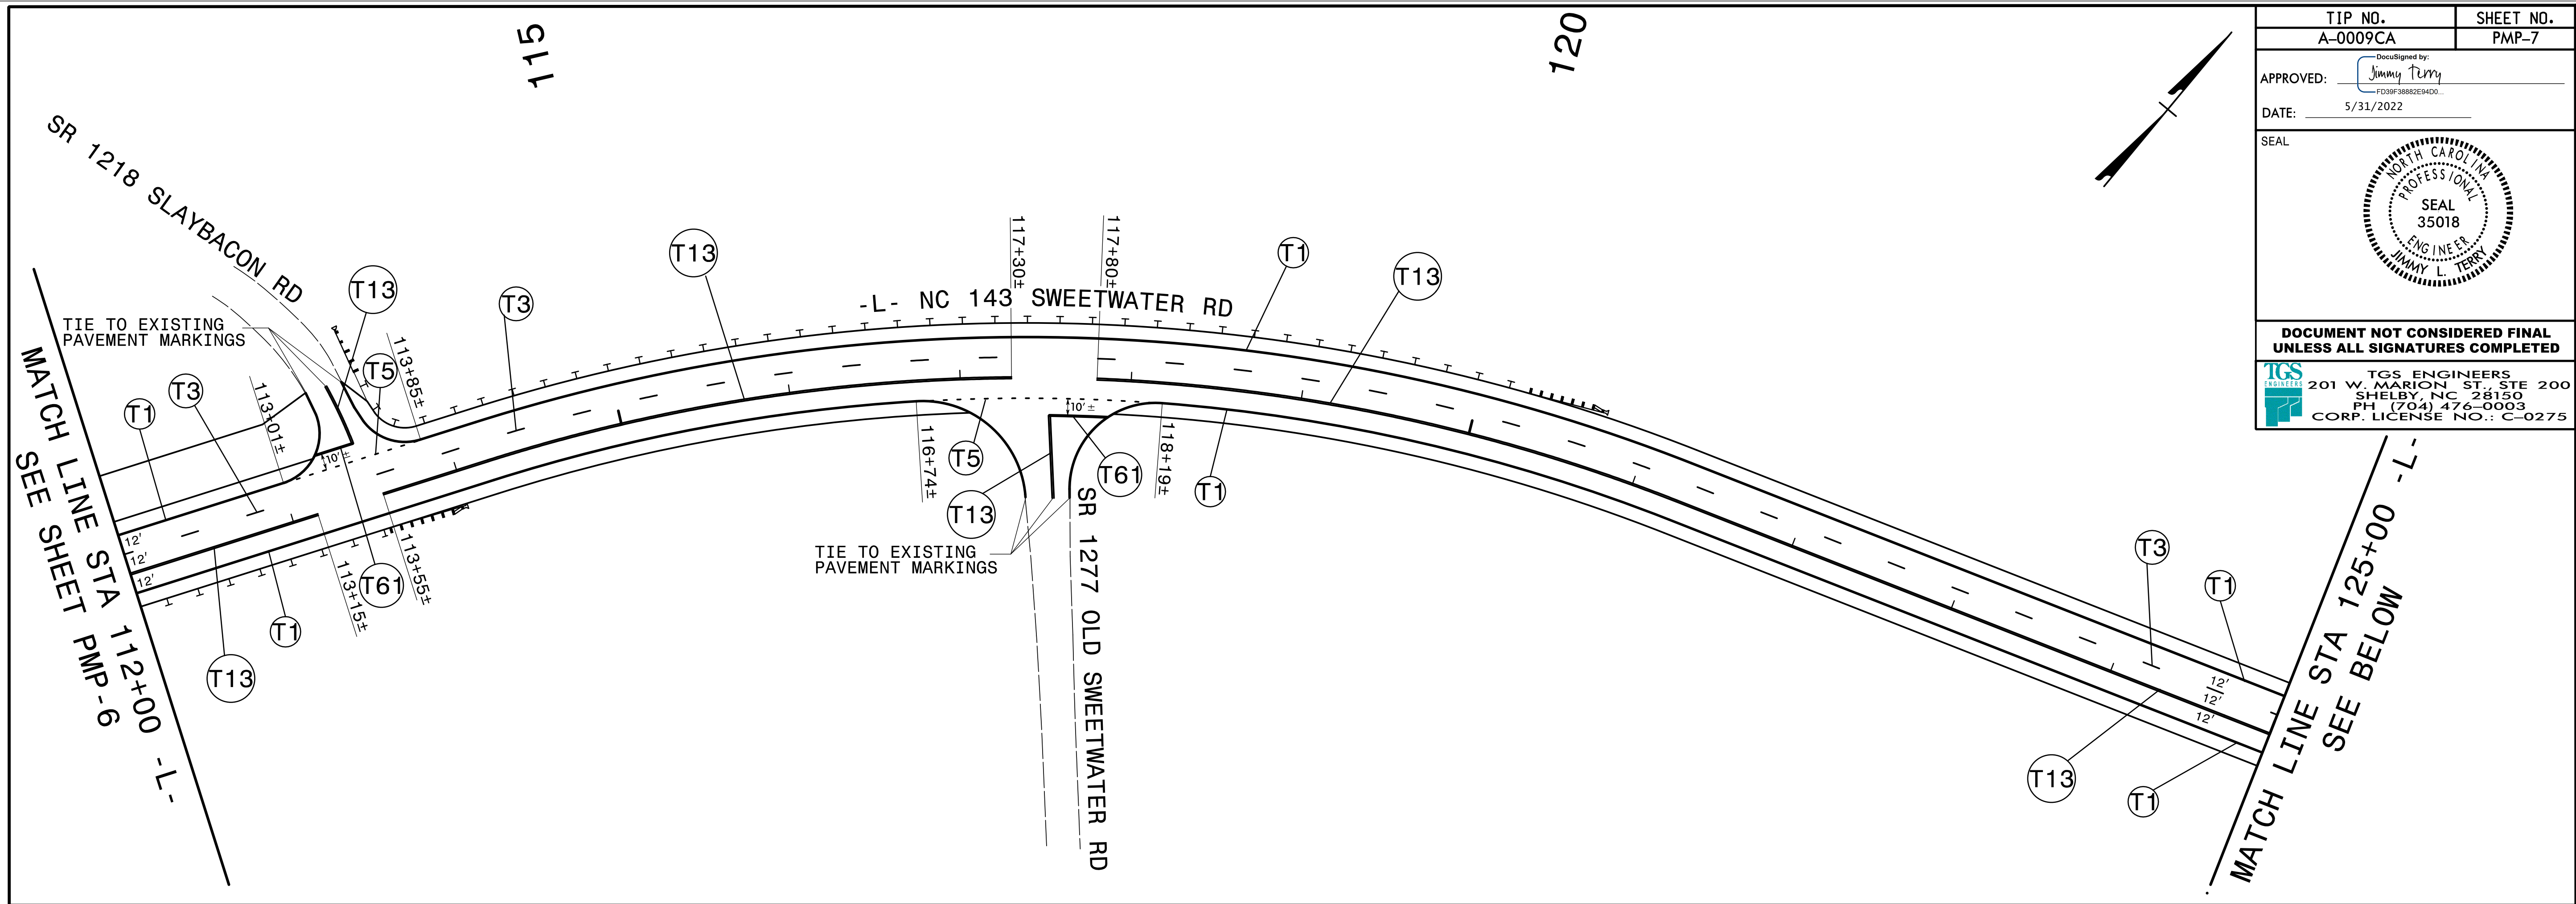


TIP NO. A-0009CA	SHEET NO. PMP-7
APPROVED:  FDSP38882E9400	
DATE: 5/31/2022	
SEAL 	
DOCUMENT NOT CONSIDERED FINAL UNLESS ALL SIGNATURES COMPLETED	
 <b>TGS ENGINEERS</b> 201 W. MARION ST., STE 200 SHELBY, NC 28150 PH: (704) 476-0003 CORP. LICENSE NO.: C-0275	



PAVEMENT MARKING DETAIL

5/26/2022  
X:\NC0009\A-0009CA\Traffic\Pavement\_Markings\A-0009CA\A-0009CA\_Sgn\_PMP\_07.dgn  
User:smelvin