
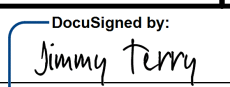
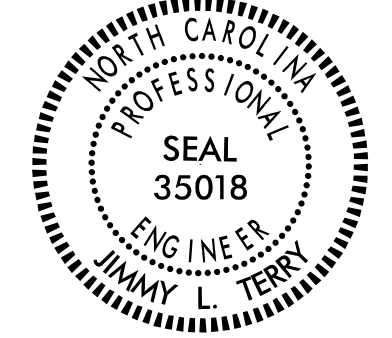
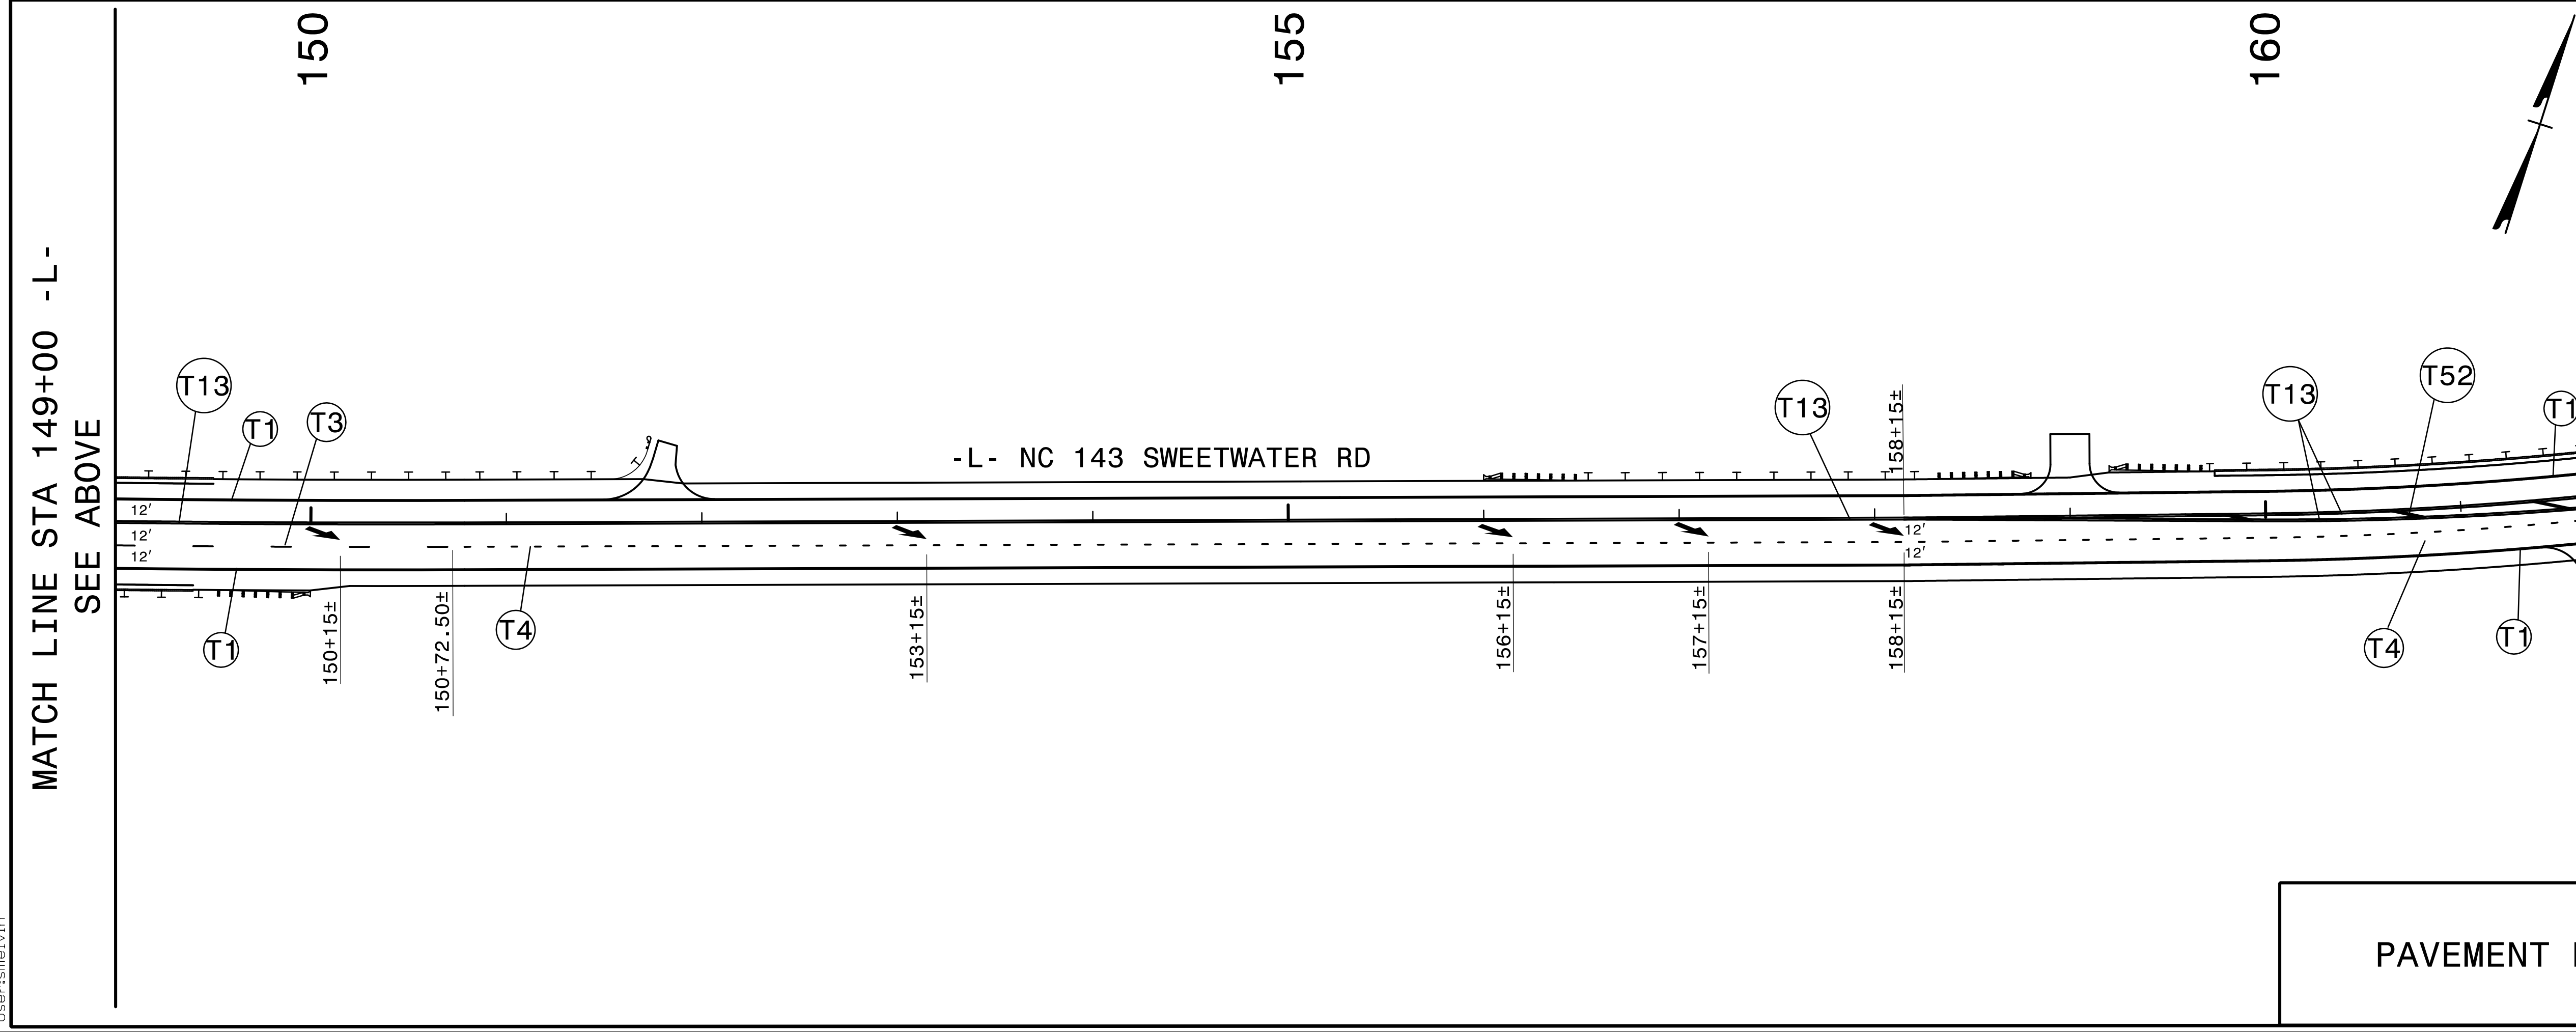


|  |                    |
|--|--------------------|
| TIP NO.<br>A-0009CA  | SHEET NO.<br>PMP-8 |
| APPROVED: <br>5/31/2022          |                    |
| DATE: 5/31/2022  |                    |
| SEAL<br>                        |                    |
| DOCUMENT NOT CONSIDERED FINAL<br>UNLESS ALL SIGNATURES COMPLETED   |                    |
| TGS ENGINEERS<br>201 W. MARION ST., STE 200<br>SHELBY, NC 28150<br>PH: (704) 476-0003<br>CORP. LICENSE NO.: C-0275 |                    |

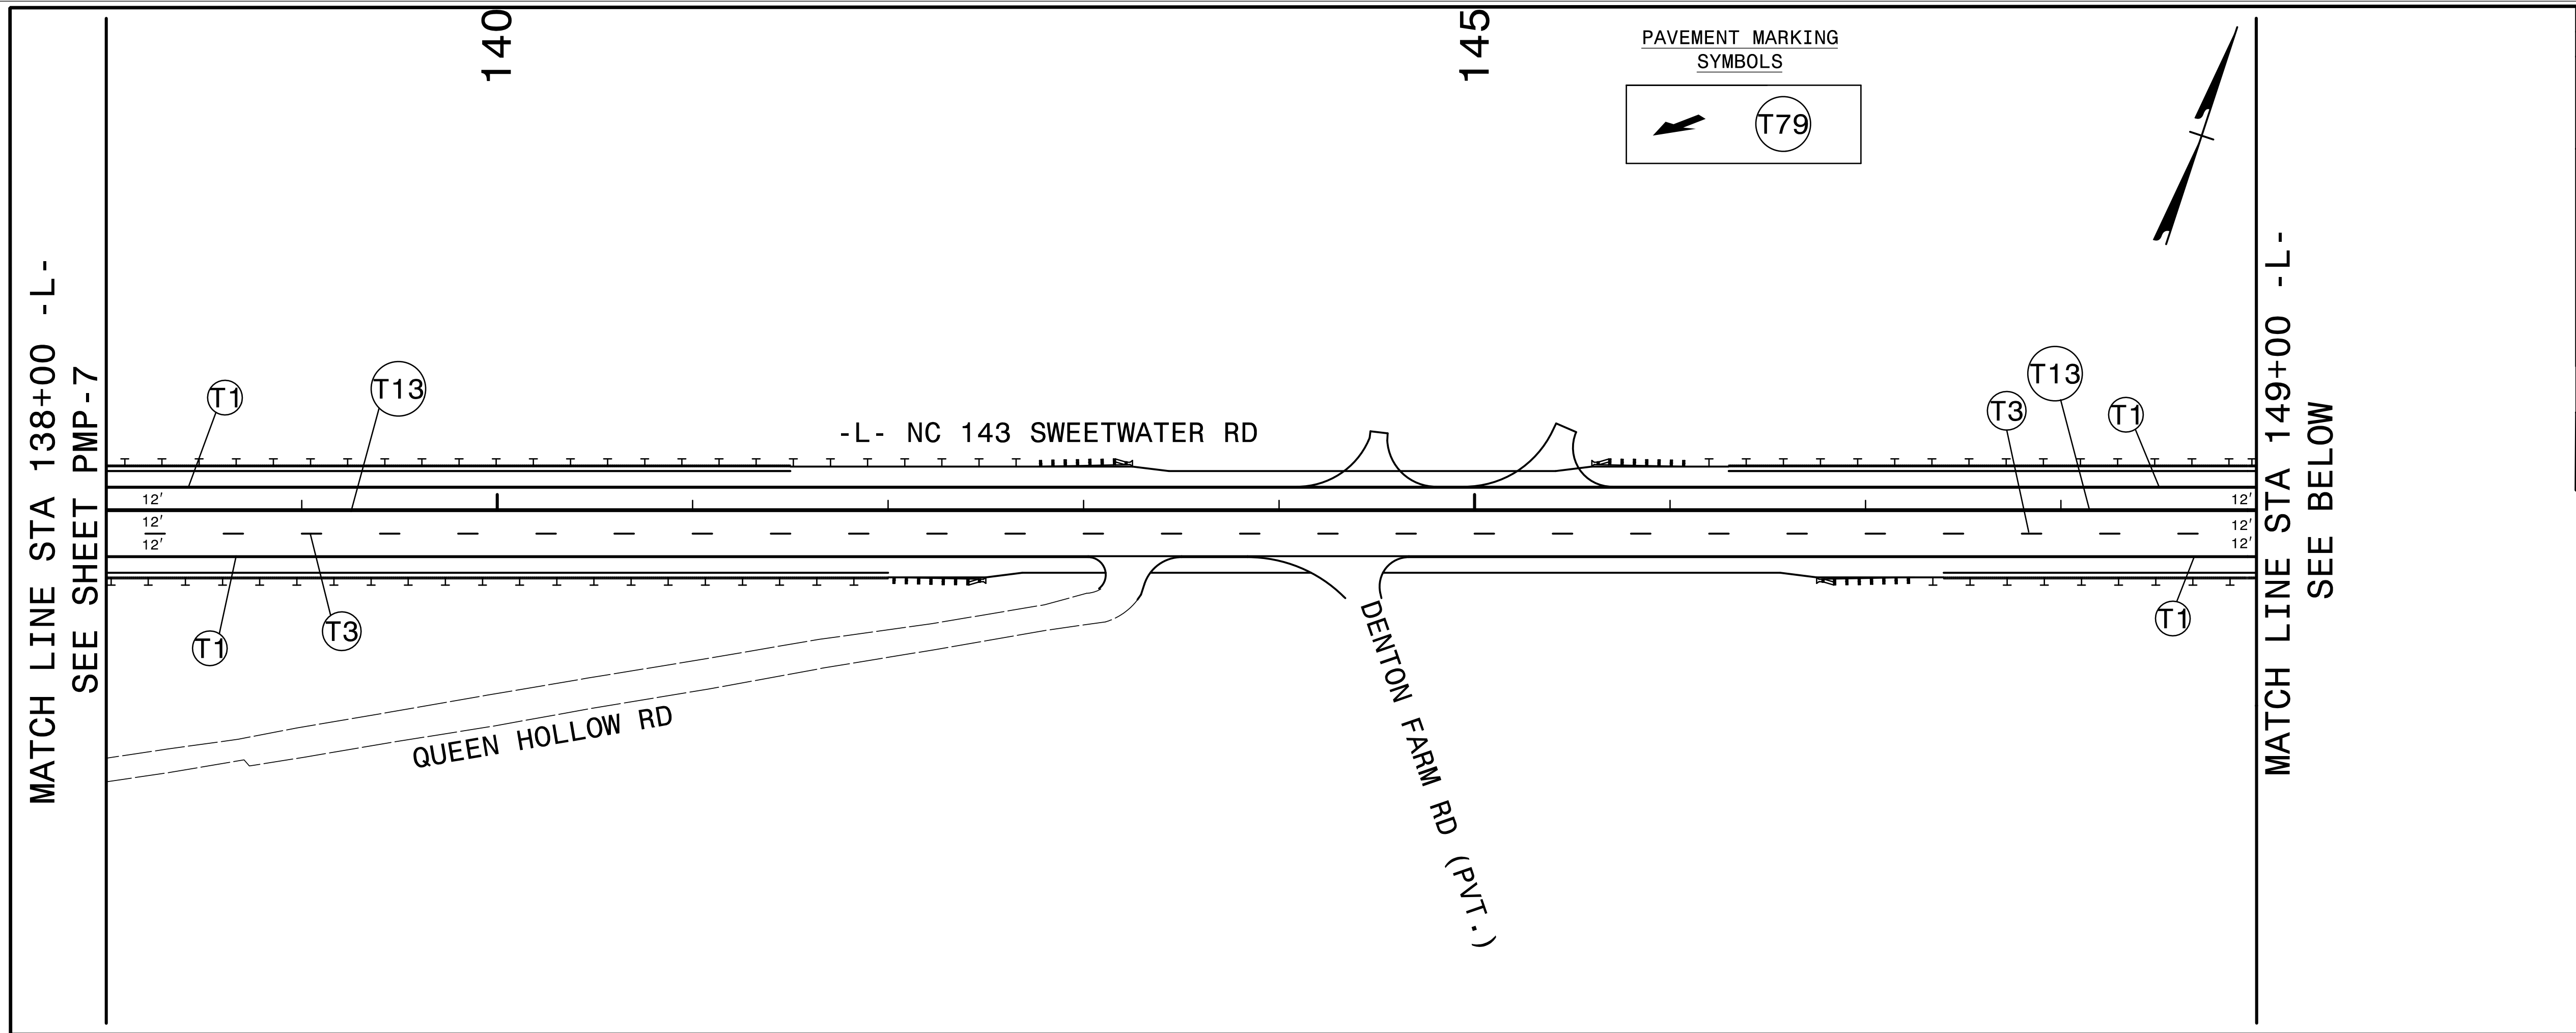

PAVEMENT MARKING DETAIL

5/26/2022  
X:\NC0009\A-0009CA\Traffic\ Pavement\_Markings\VA-0009CA\A-0009CA\_Sgn\_PMP\_08.dgn  
User:smelvin