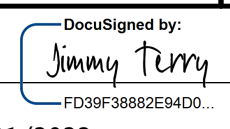

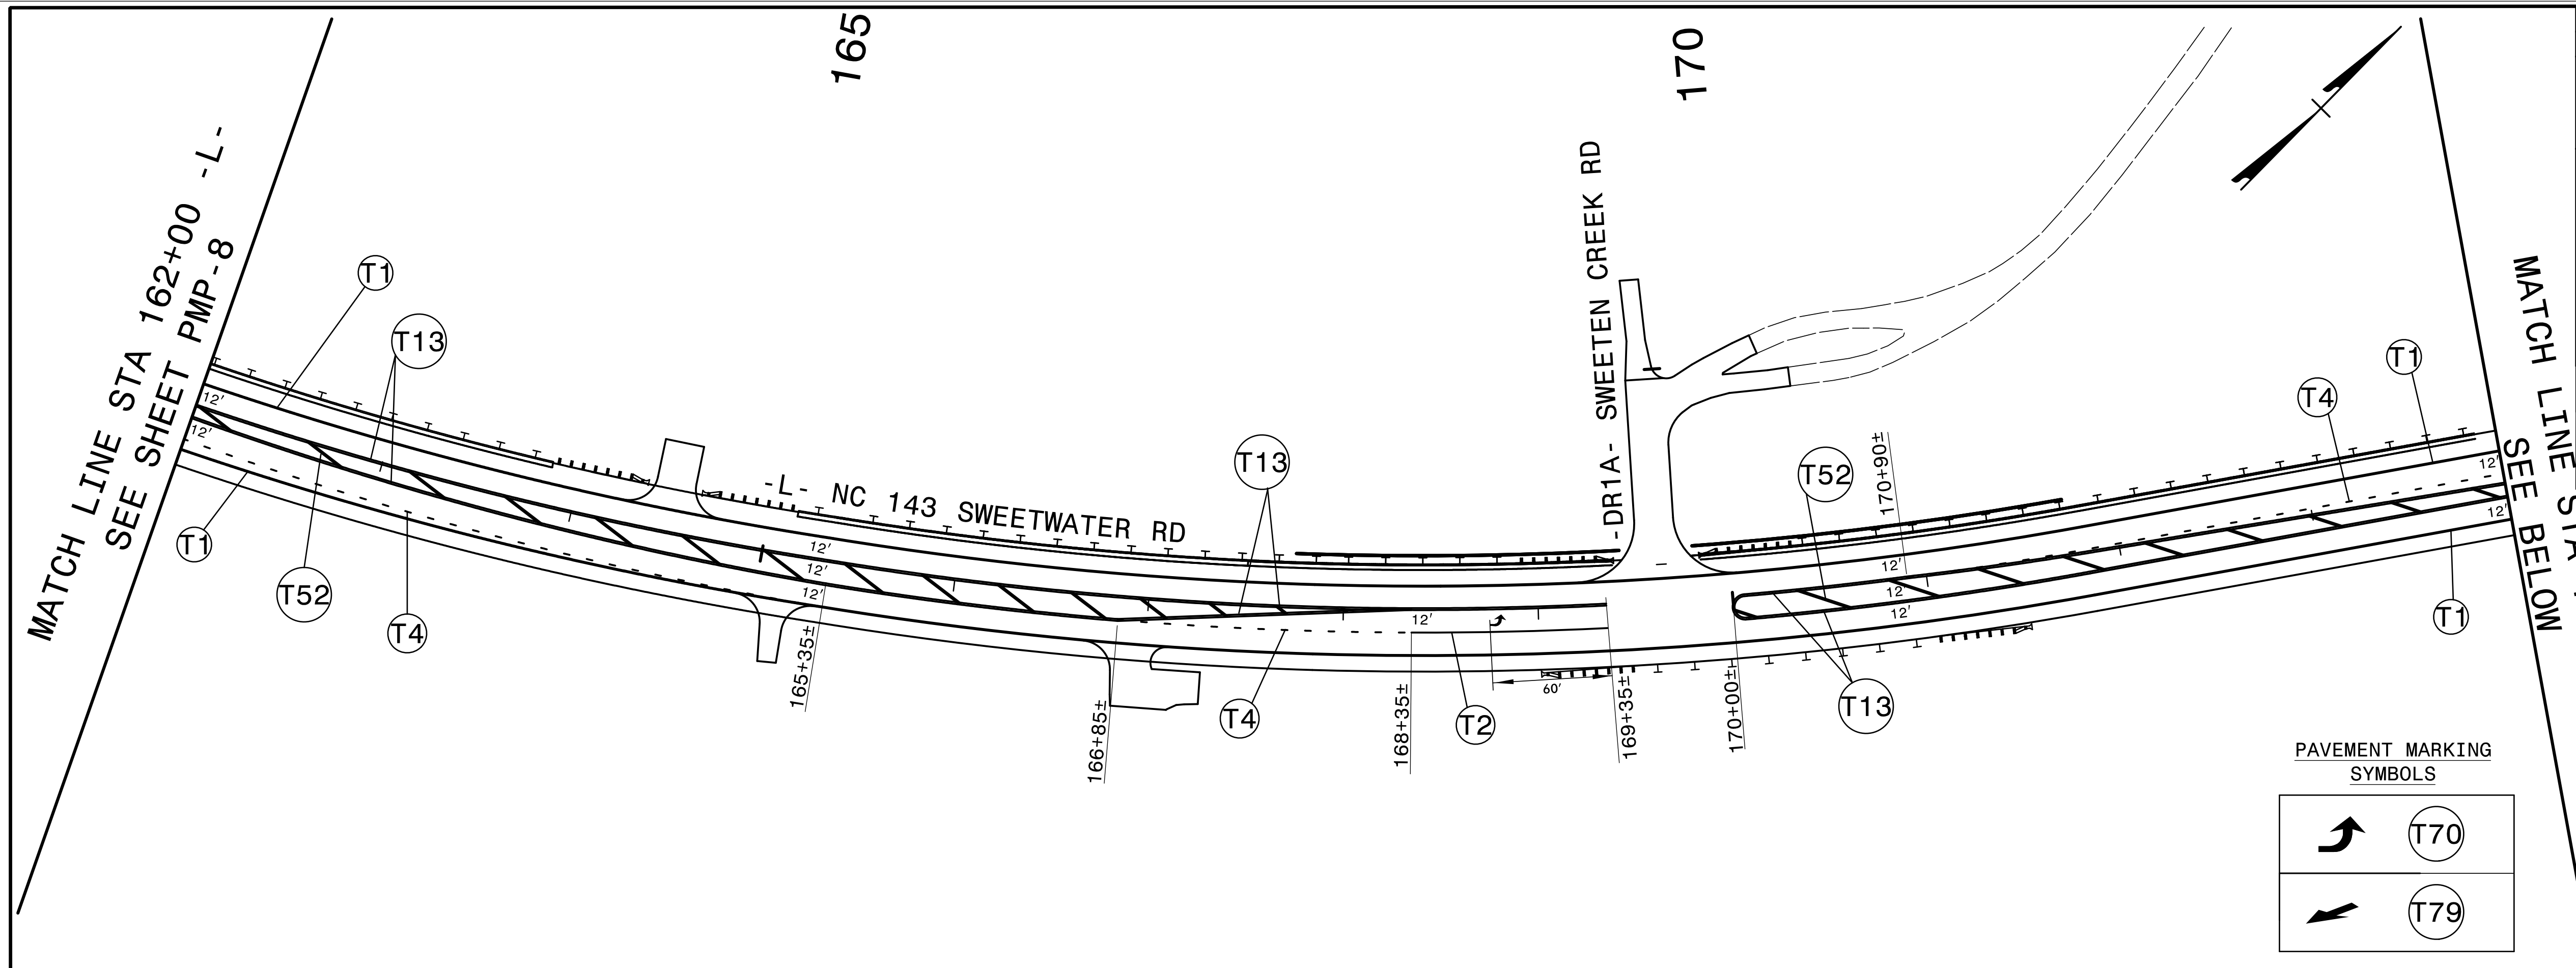


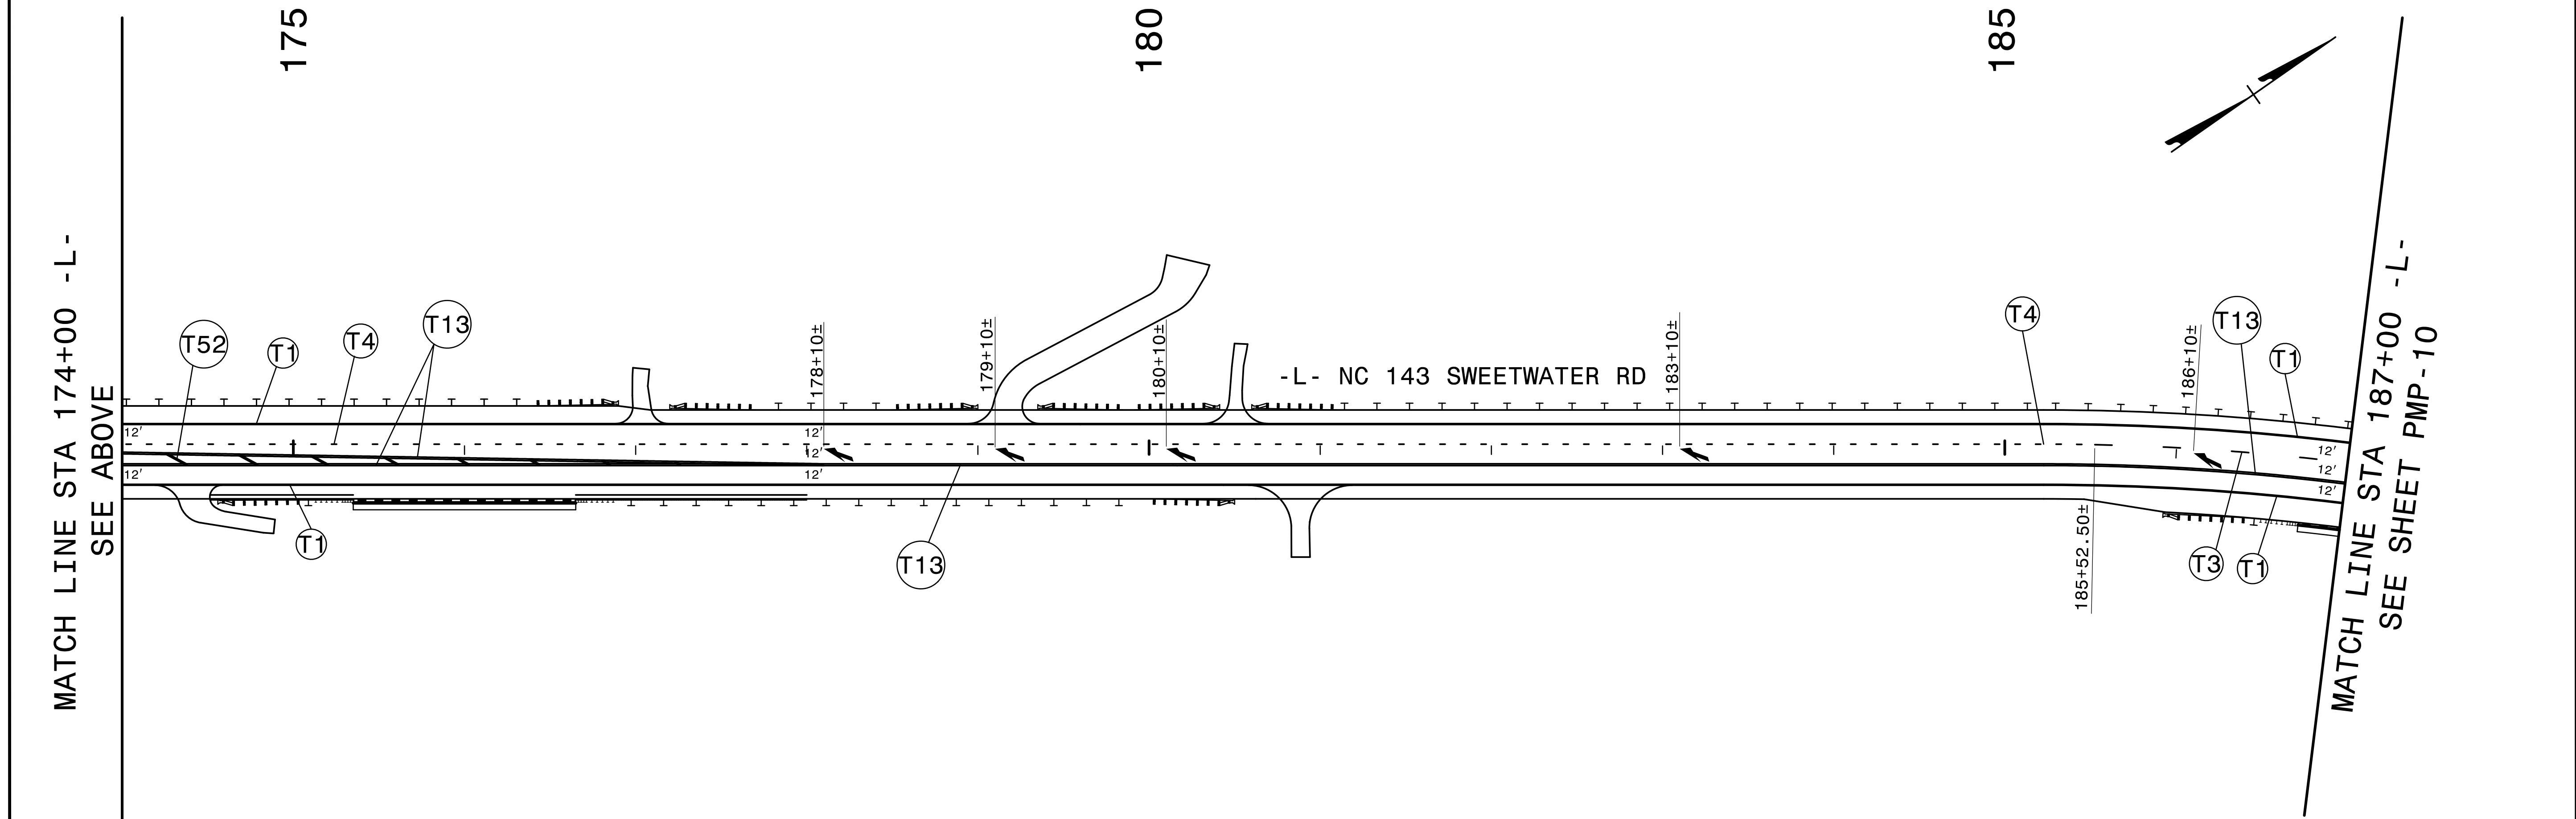


TIP NO. A-0009CA	SHEET NO. PMP-9
APPROVED:  DocuSigned by: Jimmy Terry FD39F58882E94D0...	
DATE: 5/31/2022	
SEAL 	
DOCUMENT NOT CONSIDERED FINAL UNLESS ALL SIGNATURES COMPLETED	
TGS ENGINEERS 201 W. MARION ST. STE 200 SHELBY, NC 28150 PH (704) 476-0003 CORP. LICENSE NO.: C-0275	



PAVEMENT MARKING SYMBOLS

	T70
	T79



PAVEMENT MARKING DETAIL

5/10/2022
X:\NC009\A-0009CA\Traffic\ Pavement_Markings\A-0009CA\A-0009CA_Sgn_PMP_09.dgn
User:smelvin