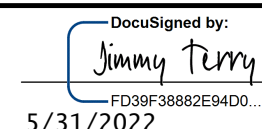

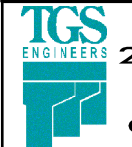


TIP NO. A-0009CA	SHEET NO. SIGN-2B
APPROVED:  FD39F3882E84D0	
DATE: 5/31/2022	
	
<b>DOCUMENT NOT CONSIDERED FINAL UNLESS ALL SIGNATURES COMPLETED</b>	
 <b>TGS ENGINEERS</b> 201 W. MARION ST., STE 200 SHELBY, NC 28150 PH (704) 476-0003 CORP. LICENSE NO.: C-0275	

**SIGN NUMBER:** 305  
**TYPE:** D  
**QUANTITY:** 1

**BACKG COLOR:** Green  
**COPY COLOR:** White


SYMBOL	X	Y	WID	HT
AR_Type D	5	30.3	6	9
AR_Type D	64	18	6	9
AR_Type D	64	4.3	6	9

**SIGN WIDTH:** 6'-6"  
**HEIGHT:** 3'-6"  
**TOTAL AREA:** 22.8 Sq.Ft.

**BORDER TYPE:** FLUSH  
**RECESS:** 0"  
**WIDTH:** 0.75"  
**RADII:** 3"

**MAT'L:** 0.125" (3.2 mm) ALUMINUM

**DESIGN BY:** SGM  
**CHECKED BY:** May 28, 2022  
**PROJECT ID:** A-0009CA  
**LOCATION:** GRAHAM CO - US 129  
**DIV:** 14

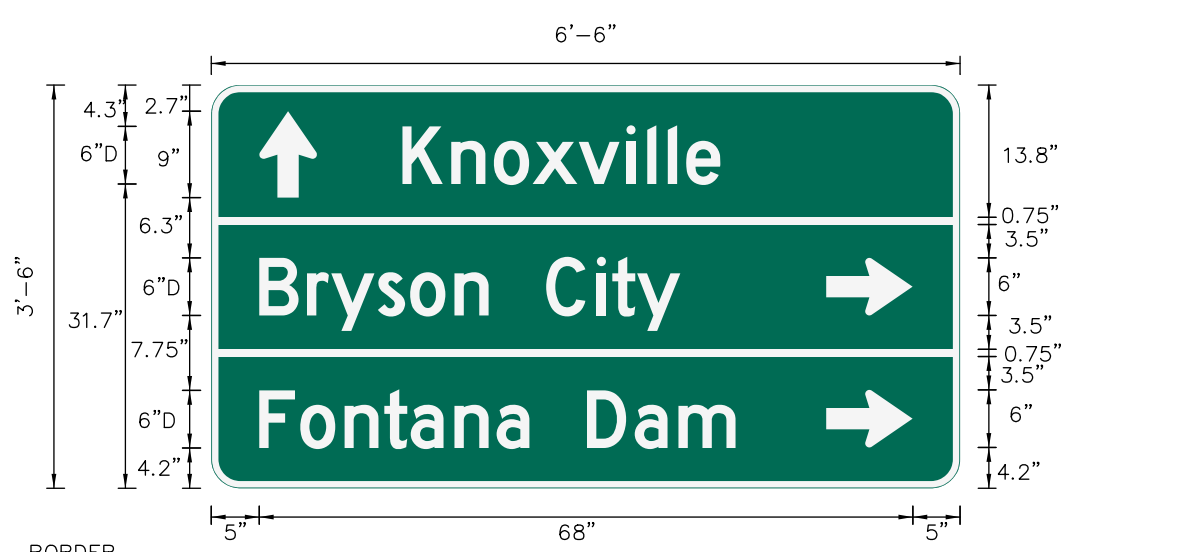

**USE NOTES:** 1,2

- Legend and border(except those that are colored black) shall be direct applied Grade C sheeting.
- Background shall be Grade C reflective sheeting.

Spacing Factor is 1 unless specified otherwise

**LETTER POSITIONS**

Letter spacings are to start of next letter

	K	n	o	x	v	i	l	i	e		Series/Size Text Length		
	19.9	5.1	4.4	4	4.8	5	2.2	2.2	1.9	3.5	25		
											D 2000 33.1		
	5	5	2.5	4.9	3.4	4.6	3.5	6	5.3	1.6	2.6	4.5	29.1
												D 2000 43.9	
	5	4.3	4.6	4.1	2.8	4.6	4.4	3.4	6	5	4.6	5.9	23.4
												D 2000 49.6	

FILENAME: A-0009CA\_Sgn\_Sgn\_Type\_D NORTH CAROLINA D.O.T. SIGN DETAIL

**SIGN NUMBER:** 306  
**TYPE:** D  
**QUANTITY:** 1

**BACKG COLOR:** Green  
**COPY COLOR:** White


SYMBOL	X	Y	WID	HT
AR_Type D	62.8	30.7	6	9
AR_Type D	62.8	10.4	6	9

**SIGN WIDTH:** 6'-6"  
**HEIGHT:** 3'-6"  
**TOTAL AREA:** 23.0 Sq.Ft.

**BORDER TYPE:** FLUSH  
**RECESS:** 0"  
**WIDTH:** 0.75"  
**RADII:** 3"

**MAT'L:** 0.125" (3.2 mm) ALUMINUM

**DESIGN BY:** SGM  
**CHECKED BY:** May 26, 2022  
**PROJECT ID:** A-0009CA  
**LOCATION:** GRAHAM CO - US 129  
**DIV:** 14



**USE NOTES:** 1,2

- Legend and border(except those that are colored black) shall be direct applied Grade C sheeting.
- Background shall be Grade C reflective sheeting.

Spacing Factor is 1 unless specified otherwise

**LETTER POSITIONS**

Letter spacings are to start of next letter

	K	n	o	x	v	i	l	i	e		Series/Size Text Length			
	6.2	5.1	4.4	4	4.8	5	2.2	2.2	1.9	3.5	38.7			
											D 2000 33.1			
	6.2	4.9	4.1	5	4.1	3.5	6	5.1	2.2	2.2	6.8	4.4	2.3	21.2
												D 2000 50.6		
	6.2	5.8	4.4	5.9	6	4.3	4.6	2.8	4	3.1	2.4	28.6		
												D 2000 43.2		

FILENAME: A-0009CA\_Sgn\_Sgn\_Type\_D NORTH CAROLINA D.O.T. SIGN DETAIL

**SIGN NUMBER:** 308  
**TYPE:** D  
**QUANTITY:** 1

**BACKG COLOR:** Green  
**COPY COLOR:** White


SYMBOL	X	Y	WID	HT
AR_Type D	6.7	19.3	6	9
AR_Type D	6.7	4.7	6	9

**SIGN WIDTH:** 6'-6"  
**HEIGHT:** 2'-6"  
**TOTAL AREA:** 16.5 Sq.Ft.

**BORDER TYPE:** FLUSH  
**RECESS:** 0"  
**WIDTH:** 0.75"  
**RADII:** 2.25"

**MAT'L:** 0.125" (3.2 mm) ALUMINUM

**DESIGN BY:** SGM  
**CHECKED BY:** May 23, 2022  
**PROJECT ID:** A-0009CA  
**LOCATION:** GRAHAM CO - US 129  
**DIV:** 14

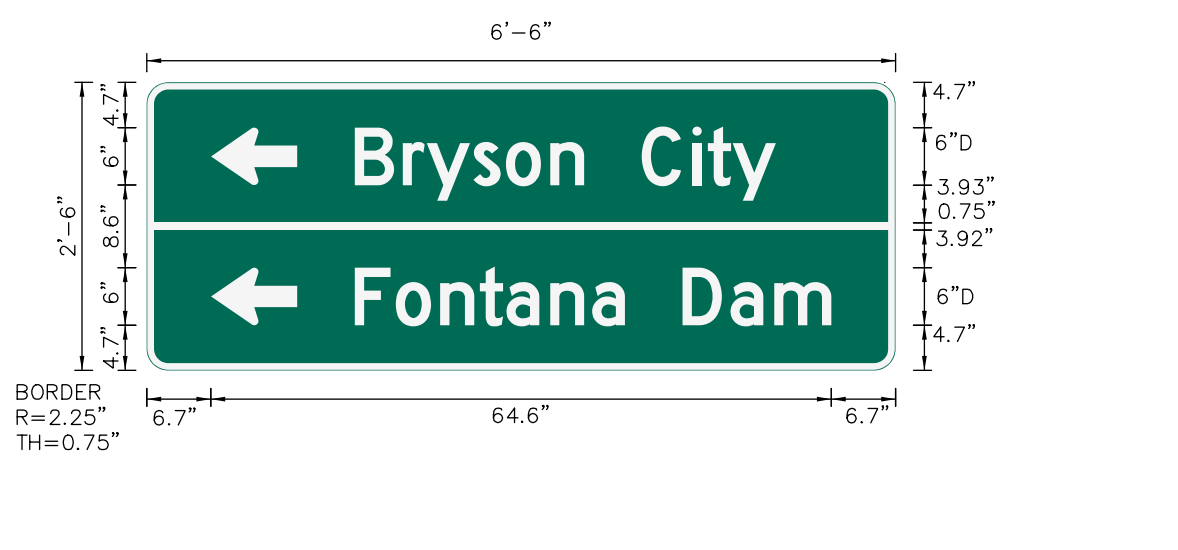

**USE NOTES:** 1,2

- Legend and border(except those that are colored black) shall be direct applied Grade C sheeting.
- Background shall be Grade C reflective sheeting.

Spacing Factor is 1 unless specified otherwise

**LETTER POSITIONS**

Letter spacings are to start of next letter

	B	r	y	s	o	n		C	i	t	y		Series/Size Text Length
	21.7	5	2.5	4.9	3.4	4.6	3.5	6	5.3	1.6	2.6	4.5	12.4
													D 2000 43.9
	21.7	4.3	4.6	4.1	2.8	4.6	4.4	3.4	6	5	4.6	5.9	6.7
													D 2000 49.6

FILENAME: A-0009CA\_Sgn\_Sgn\_Type\_D NORTH CAROLINA D.O.T. SIGN DETAIL

**SIGN NUMBER:** 309  
**TYPE:** D  
**QUANTITY:** 1

**BACKG COLOR:** Green  
**COPY COLOR:** White


SYMBOL	X	Y	WID	HT
AR_Type D	81	12	6	9

**SIGN WIDTH:** 8'-0"  
**HEIGHT:** 2'-6"  
**TOTAL AREA:** 20.0 Sq.Ft.

**BORDER TYPE:** FLUSH  
**RECESS:** 0"  
**WIDTH:** 0.75"  
**RADII:** 2.25"

**MAT'L:** 0.125" (3.2 mm) ALUMINUM

**DESIGN BY:** SGM  
**CHECKED BY:** Nov 29, 2021  
**PROJECT ID:** A-0009CA  
**LOCATION:** GRAHAM CO - NC 143  
**DIV:** 14

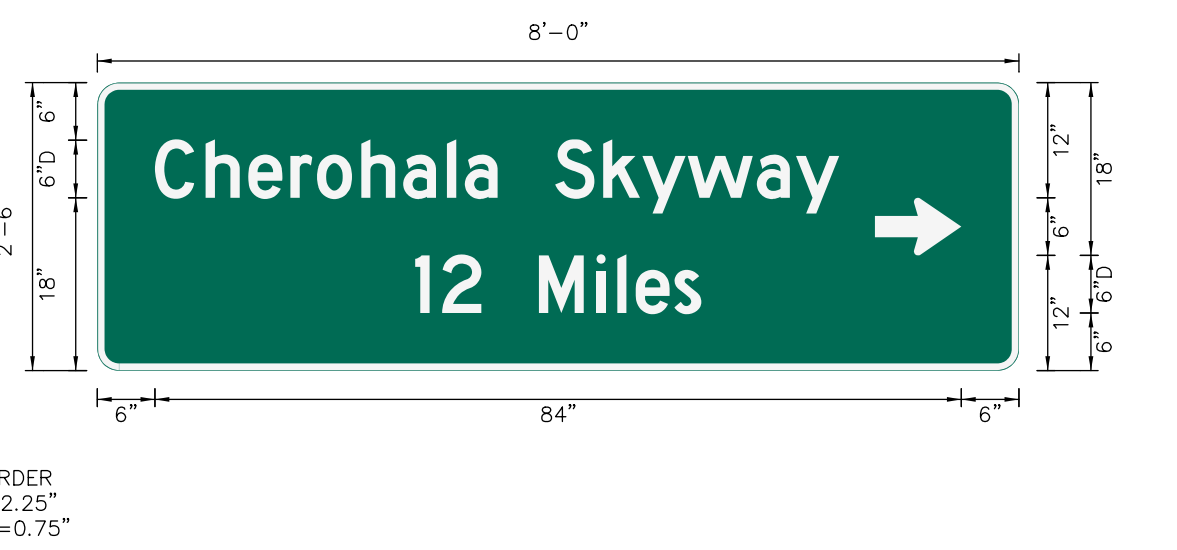

**USE NOTES:** 1,2

- Legend and border(except those that are colored black) shall be direct applied Grade C sheeting.
- Background shall be Grade C reflective sheeting.

Spacing Factor is 1 unless specified otherwise

**LETTER POSITIONS**

Letter spacings are to start of next letter

	C	h	e	r	o	h	a	l	a		S	k	y	w	a	y		Series/Size Text Length
	6	5.3	4.4	4.4	2.8	4.6	4.4	4.6	1.9	3.4	6	5	4.1	4.7	7.2	4.1	4.5	18.7
																		D 2000 71.3
	33.1	2.8	4.1	6	6	2.2	1.9	4	2.8	33.1								D 2000 29.8

FILENAME: A-0009CA\_Sgn\_Sgn\_Type\_D NORTH CAROLINA D.O.T. SIGN DETAIL

5/31/2022  
 X:\NCDOT\A-0009\Traffic\Signing\A-0009CA\CADD\Quantities & GM\_Signs\A-0009CA\_Sgn\_Sgn\_Type\_D.dgn  
 User: smelvin

TYPE "D" SIGNS