
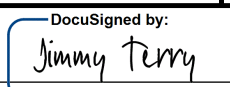


APPROVED:    
DocuSigned by: Jimmy Terry  
FD38F3882E64D0

DATE: 5/31/2022

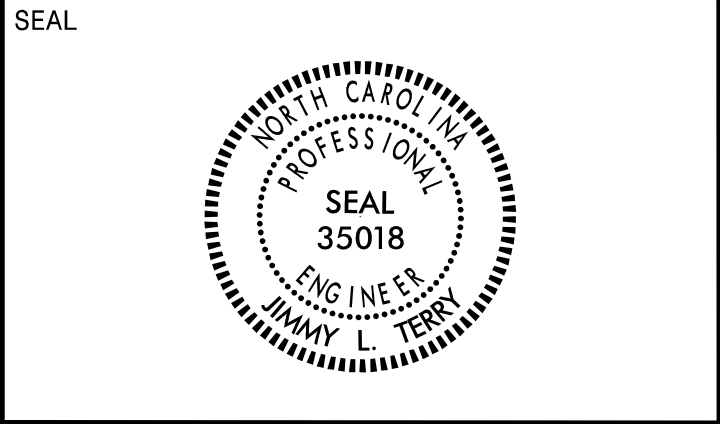

**DOCUMENT NOT CONSIDERED FINAL  
UNLESS ALL SIGNATURES COMPLETED**


**TGS ENGINEERS**  
 201 W. MARION ST., STE 200  
 SHELBY, NC 28150  
 PH (704) 476-0003  
 CORP. LICENSE NO.: C-0275

SIGN NUMBER: 318 TYPE: D QUANTITY: 1 SIGN WIDTH: 3'-6" HEIGHT: 2'-6" TOTAL AREA: 9.1 Sq.-Ft. BORDER TYPE: FLUSH RECESS: 0" WIDTH: 0.5" RADIUS: 3" NO. Z BARS: LENGTH:	BACKG COLOR: Green COPY COLOR: White <table border="1"> <thead> <tr> <th>SYMBOL</th> <th>X</th> <th>Y</th> <th>WID</th> <th>HT</th> </tr> </thead> <tbody> <tr> <td>AR_Type D</td> <td>17.2</td> <td>4.5</td> <td>5</td> <td>7.5</td> </tr> <tr> <td></td> <td>0</td> <td>0</td> <td>5.7</td> <td>3</td> </tr> <tr> <td></td> <td>0</td> <td>0</td> <td>5.7</td> <td>3</td> </tr> <tr> <td></td> <td>0</td> <td>0</td> <td>5.7</td> <td>3</td> </tr> </tbody> </table> MAT'L: 0.125" (3.2 mm) ALUMINUM	SYMBOL	X	Y	WID	HT	AR_Type D	17.2	4.5	5	7.5		0	0	5.7	3		0	0	5.7	3		0	0	5.7	3	DESIGN BY: SGM PROJECT ID: A-0009CA CHECKED BY: LOCATION: GARAHAM CO - NC143 May 23, 2022 DIV: 14
SYMBOL	X	Y	WID	HT																							
AR_Type D	17.2	4.5	5	7.5																							
	0	0	5.7	3																							
	0	0	5.7	3																							
	0	0	5.7	3																							

USE NOTES: 1,2

- Legend and border (except those that are colored black) shall be direct applied Grade C sheeting.
- Background shall be Grade C reflective sheeting.

Spacing Factor is 1 unless specified otherwise

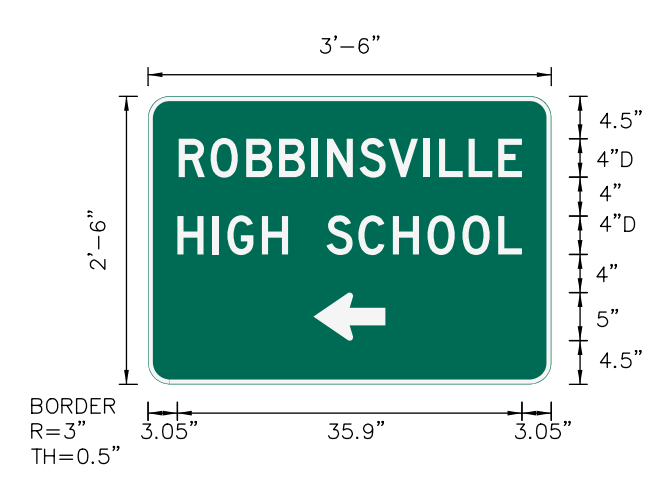

LETTER POSITIONS

Letter spacings are to start of next letter

	R	O	B	B	I	N	S	V	I	L	L	E							Series/Size
	3.2	3.3	3.7	3.4	3.4	1.6	3.4	3	3.6	1.6	3.1	3.1	2.5	3.1					D 2000
																			35.8
																			D 2000
	3.1	3.7	1.5	3.6	2.7	4	3.3	3.6	3.6	3.6	3.7	2.5	3.1						35.9

FILENAME: A-0009CA\_Sgn\_SGN\_Type\_D NORTH CAROLINA D.O.T. SIGN DETAIL

5/23/2022  
 X:\NC\001\A-0009\Traffic\Signing\A-0009CA\CADD\Quantities & GM\_Signs\A-0009CA\_Sgn\_SGN\_Sign02\_Type D.dgn  
 User: simeLvrn

TYPE "D" SIGNS