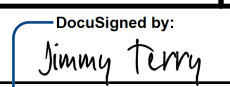

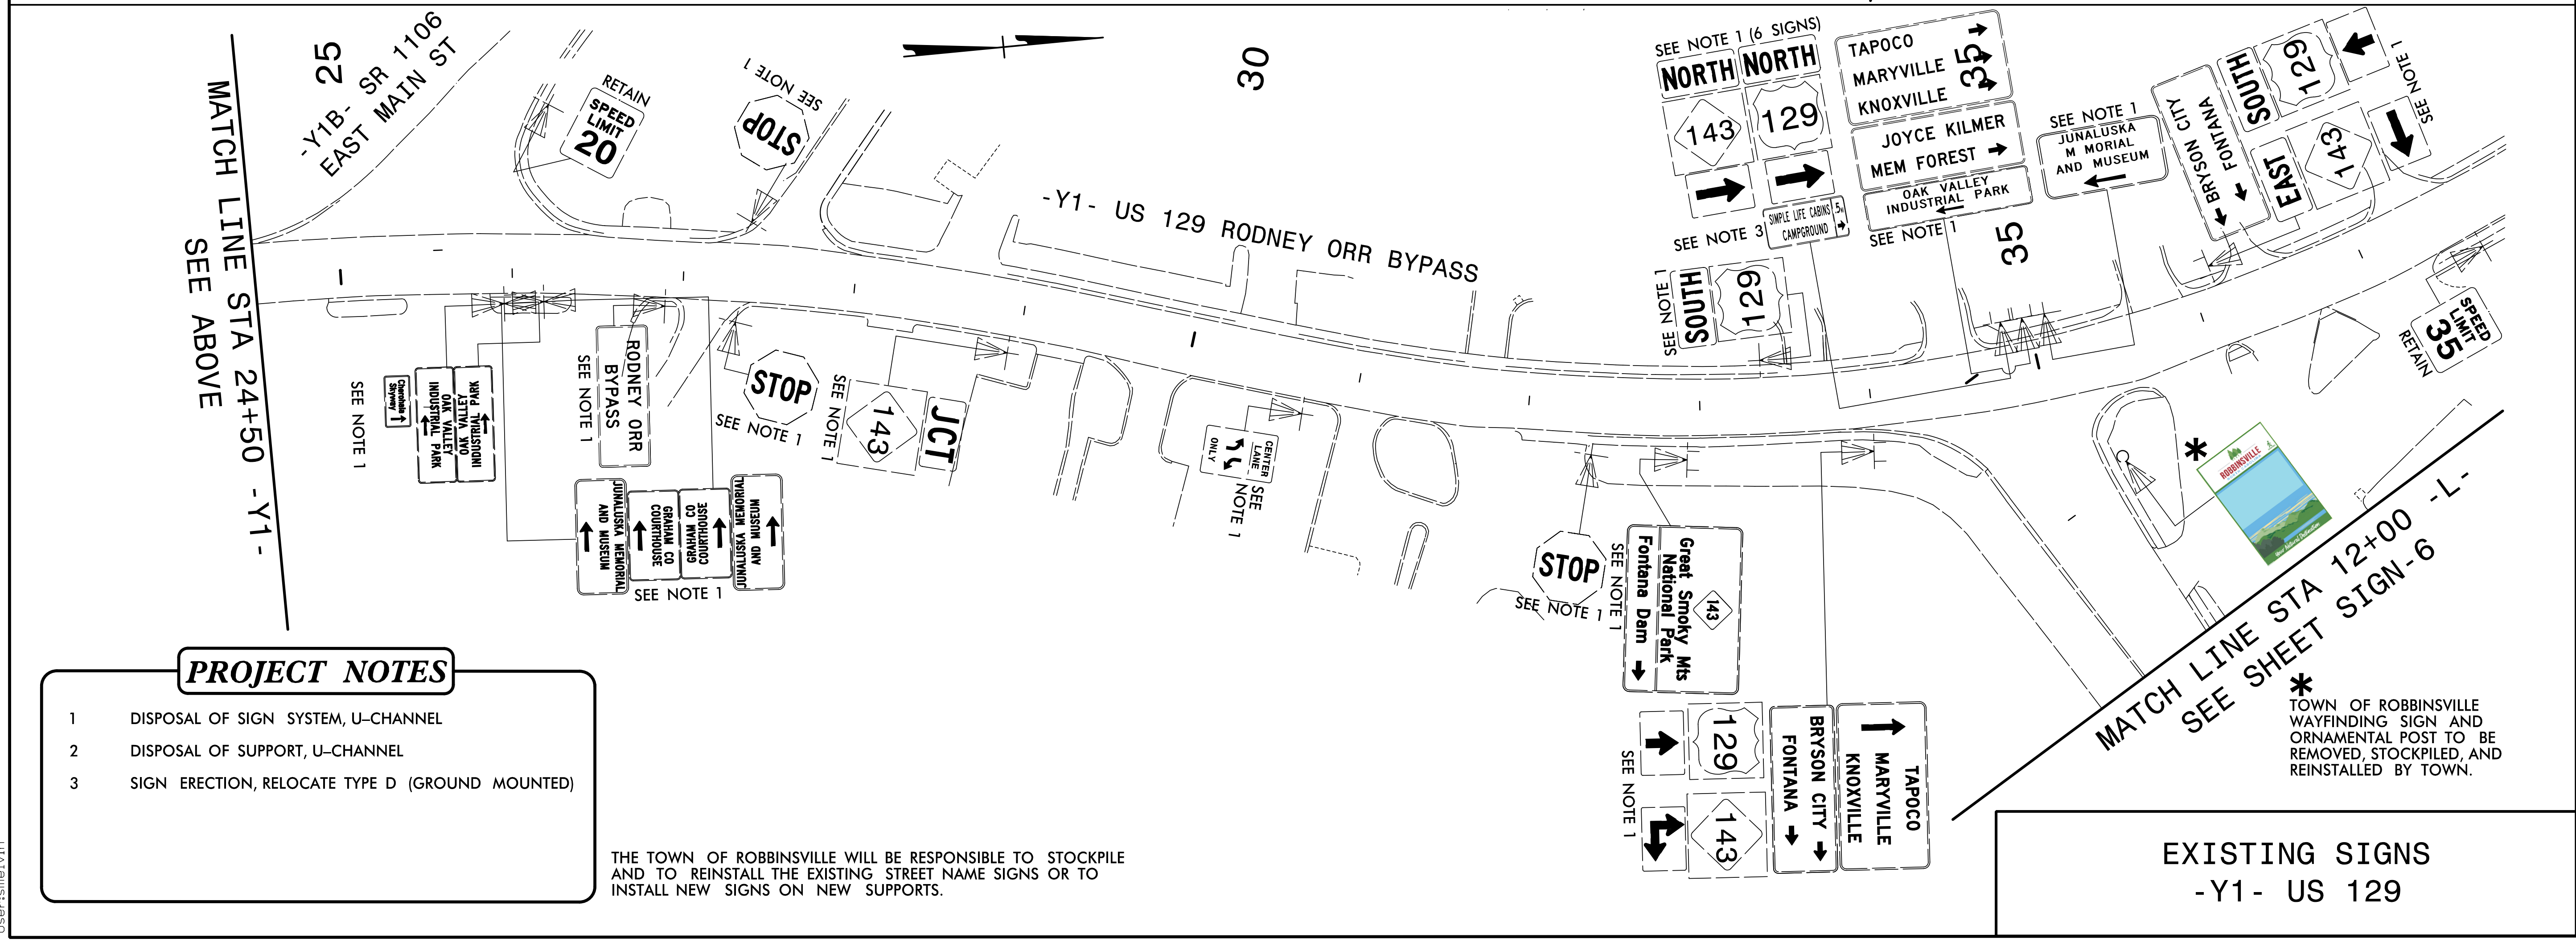
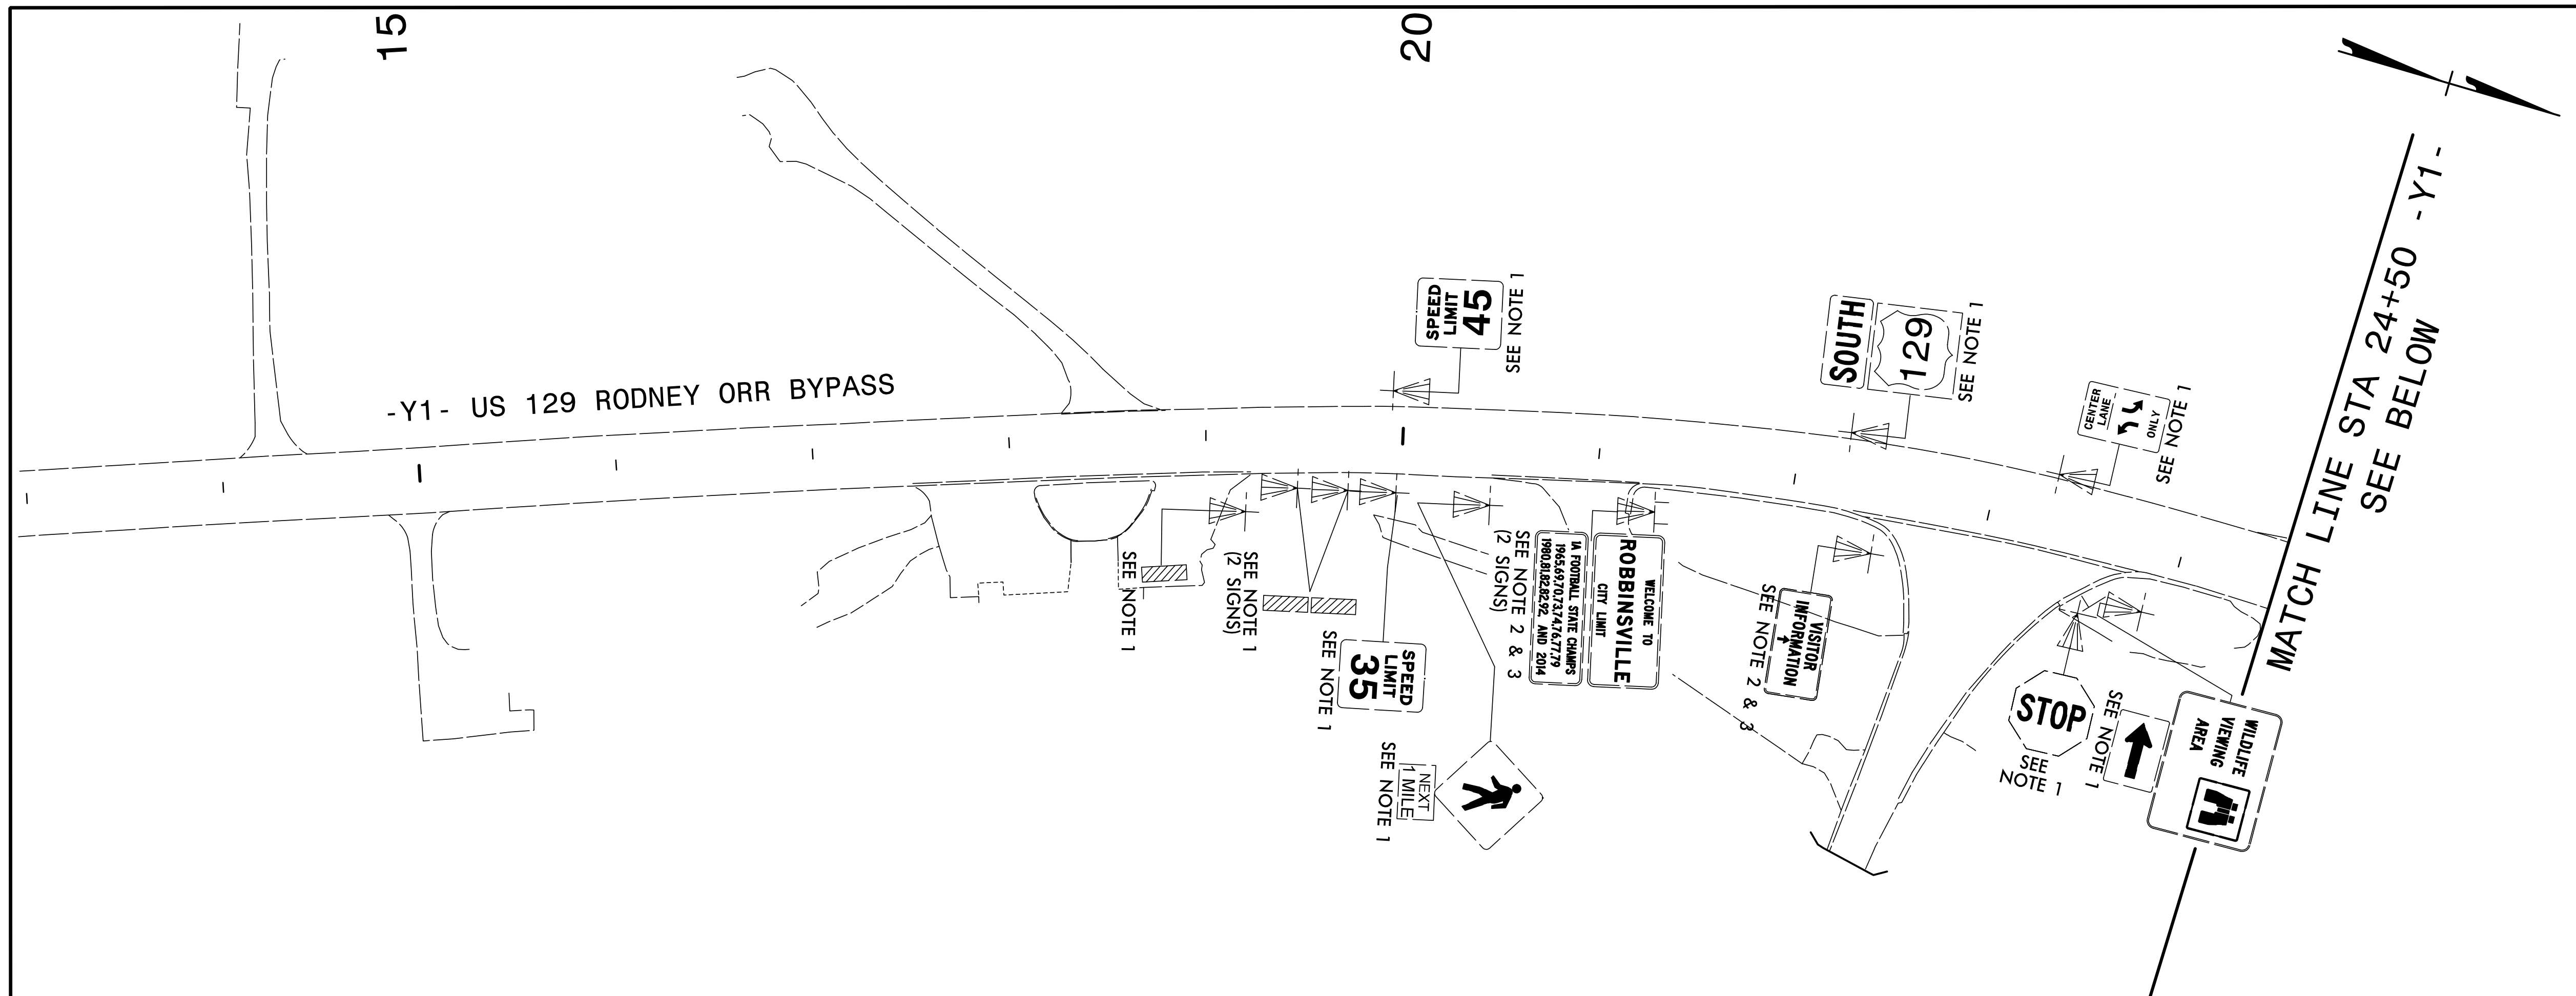


TIP NO. A-0009CA	SHEET NO. SIGN-4
APPROVED:  DocuSigned by: Jimmy Terry FD9F3882E24D0	
DATE: 5/31/2022	
SEAL 	
DOCUMENT NOT CONSIDERED FINAL UNLESS ALL SIGNATURES COMPLETED	
TGS ENGINEERS 201 W. MARION ST., STE 200 SHELBY, NC 28150 PH (704) 476-0003 CORP. LICENSE NO.: C-0275	



PROJECT NOTES

- 1 DISPOSAL OF SIGN SYSTEM, U-CHANNEL
- 2 DISPOSAL OF SUPPORT, U-CHANNEL
- 3 SIGN ERECTION, RELOCATE TYPE D (GROUND MOUNTED)

THE TOWN OF ROBBINSVILLE WILL BE RESPONSIBLE TO STOCKPILE AND TO REINSTALL THE EXISTING STREET NAME SIGNS OR TO INSTALL NEW SIGNS ON NEW SUPPORTS.

EXISTING SIGNS
-Y1- US 129

5/23/2022 X:\NC\0074-A-0009\Trafic Signing\VA-0009CA\CADD\Signing Layout Plans\A-0009CA_Sgn_Sgn_5.sgn04.dgn User:sme\vrn