
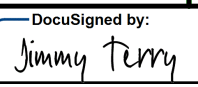
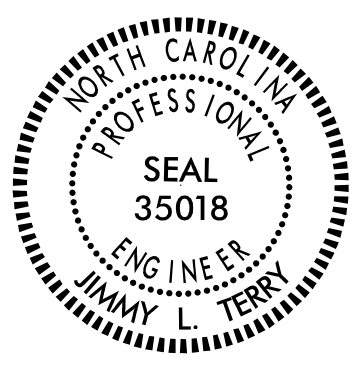
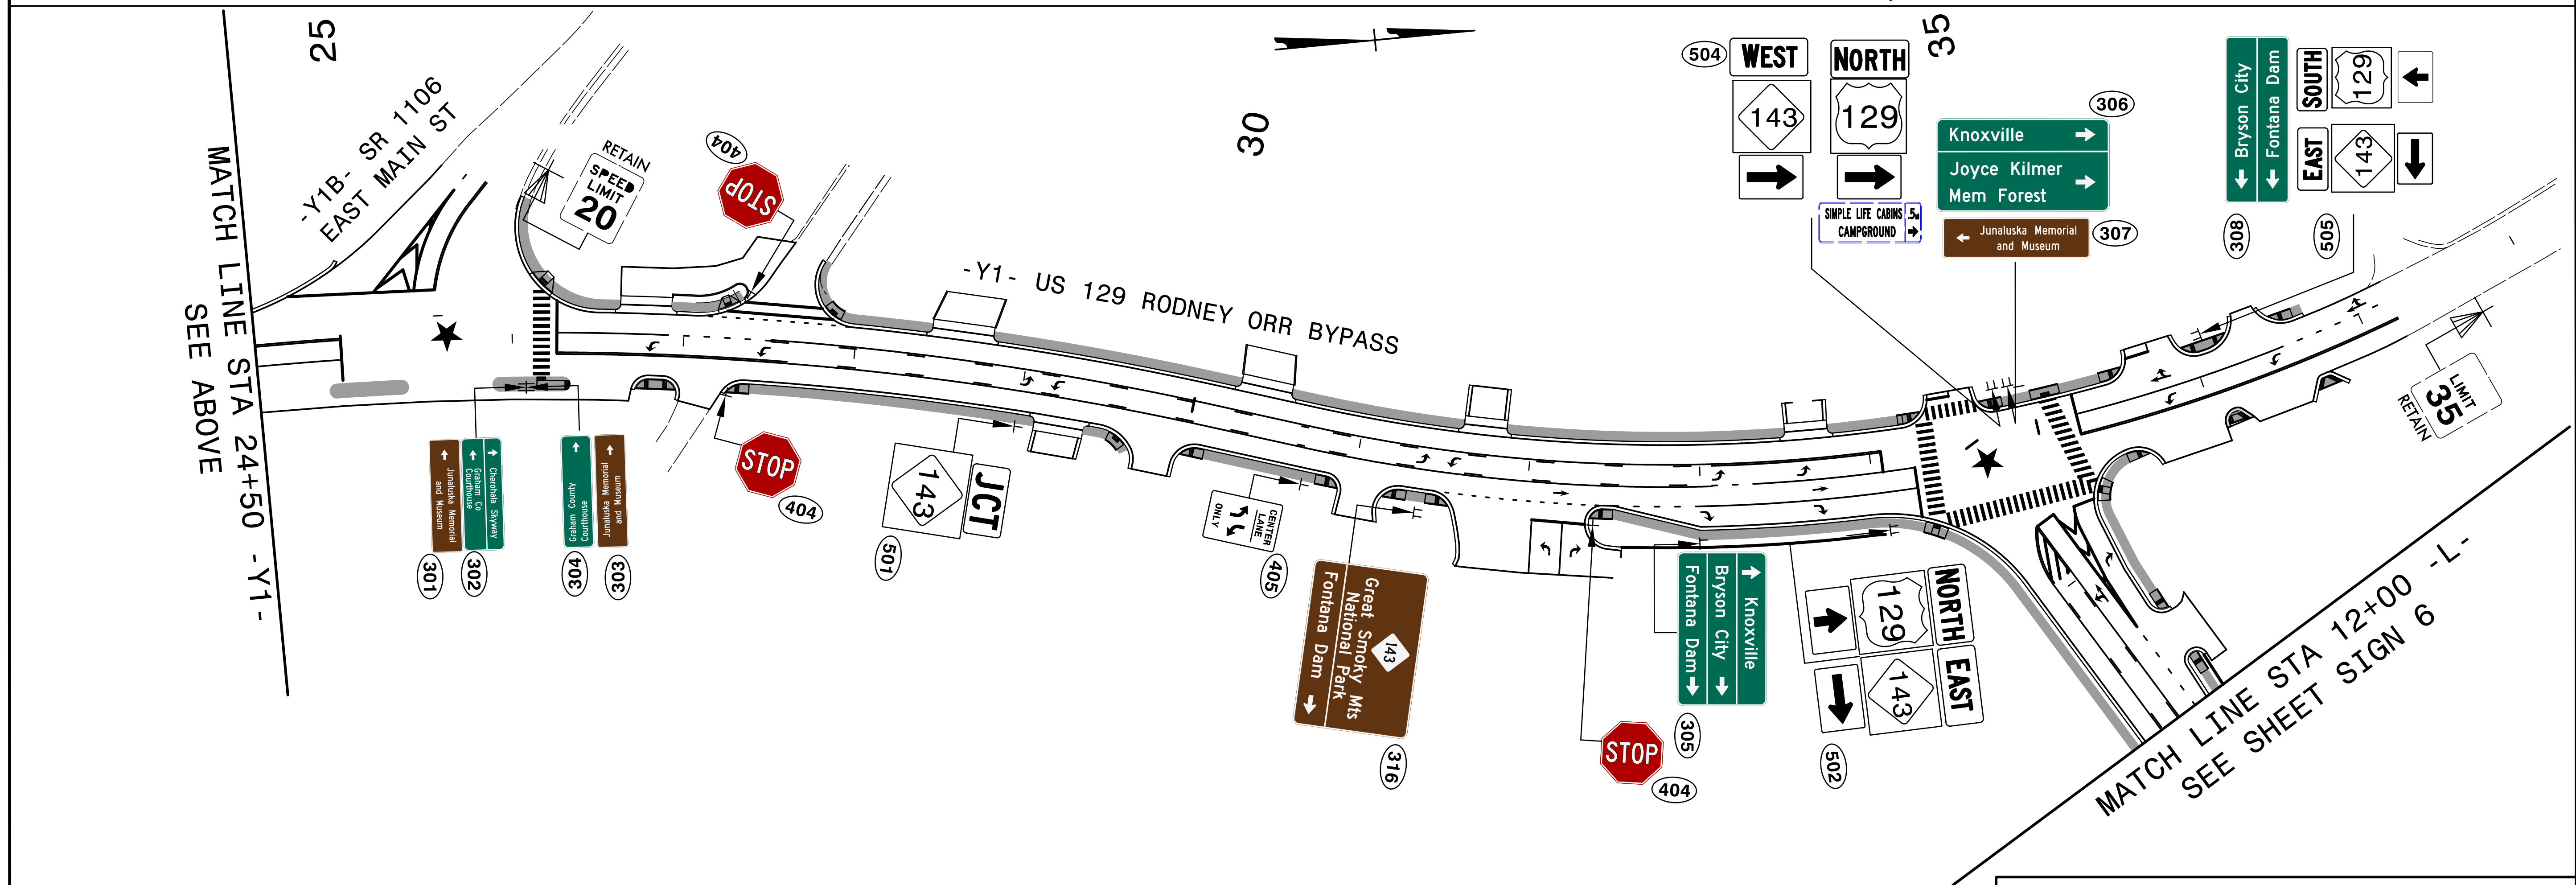


TIP NO. A-0009CA	SHEET NO. SIGN-5
APPROVED:  FID: 38882E9400	
DATE: 5/31/2022	
SEAL 	
DOCUMENT NOT CONSIDERED FINAL UNLESS ALL SIGNATURES COMPLETED	
TGS ENGINEERS 201 W. MARION ST., STE 200 SHELBY, NC 28150 PH (704) 476-0003 CORP. LICENSE NO.: C-0275	

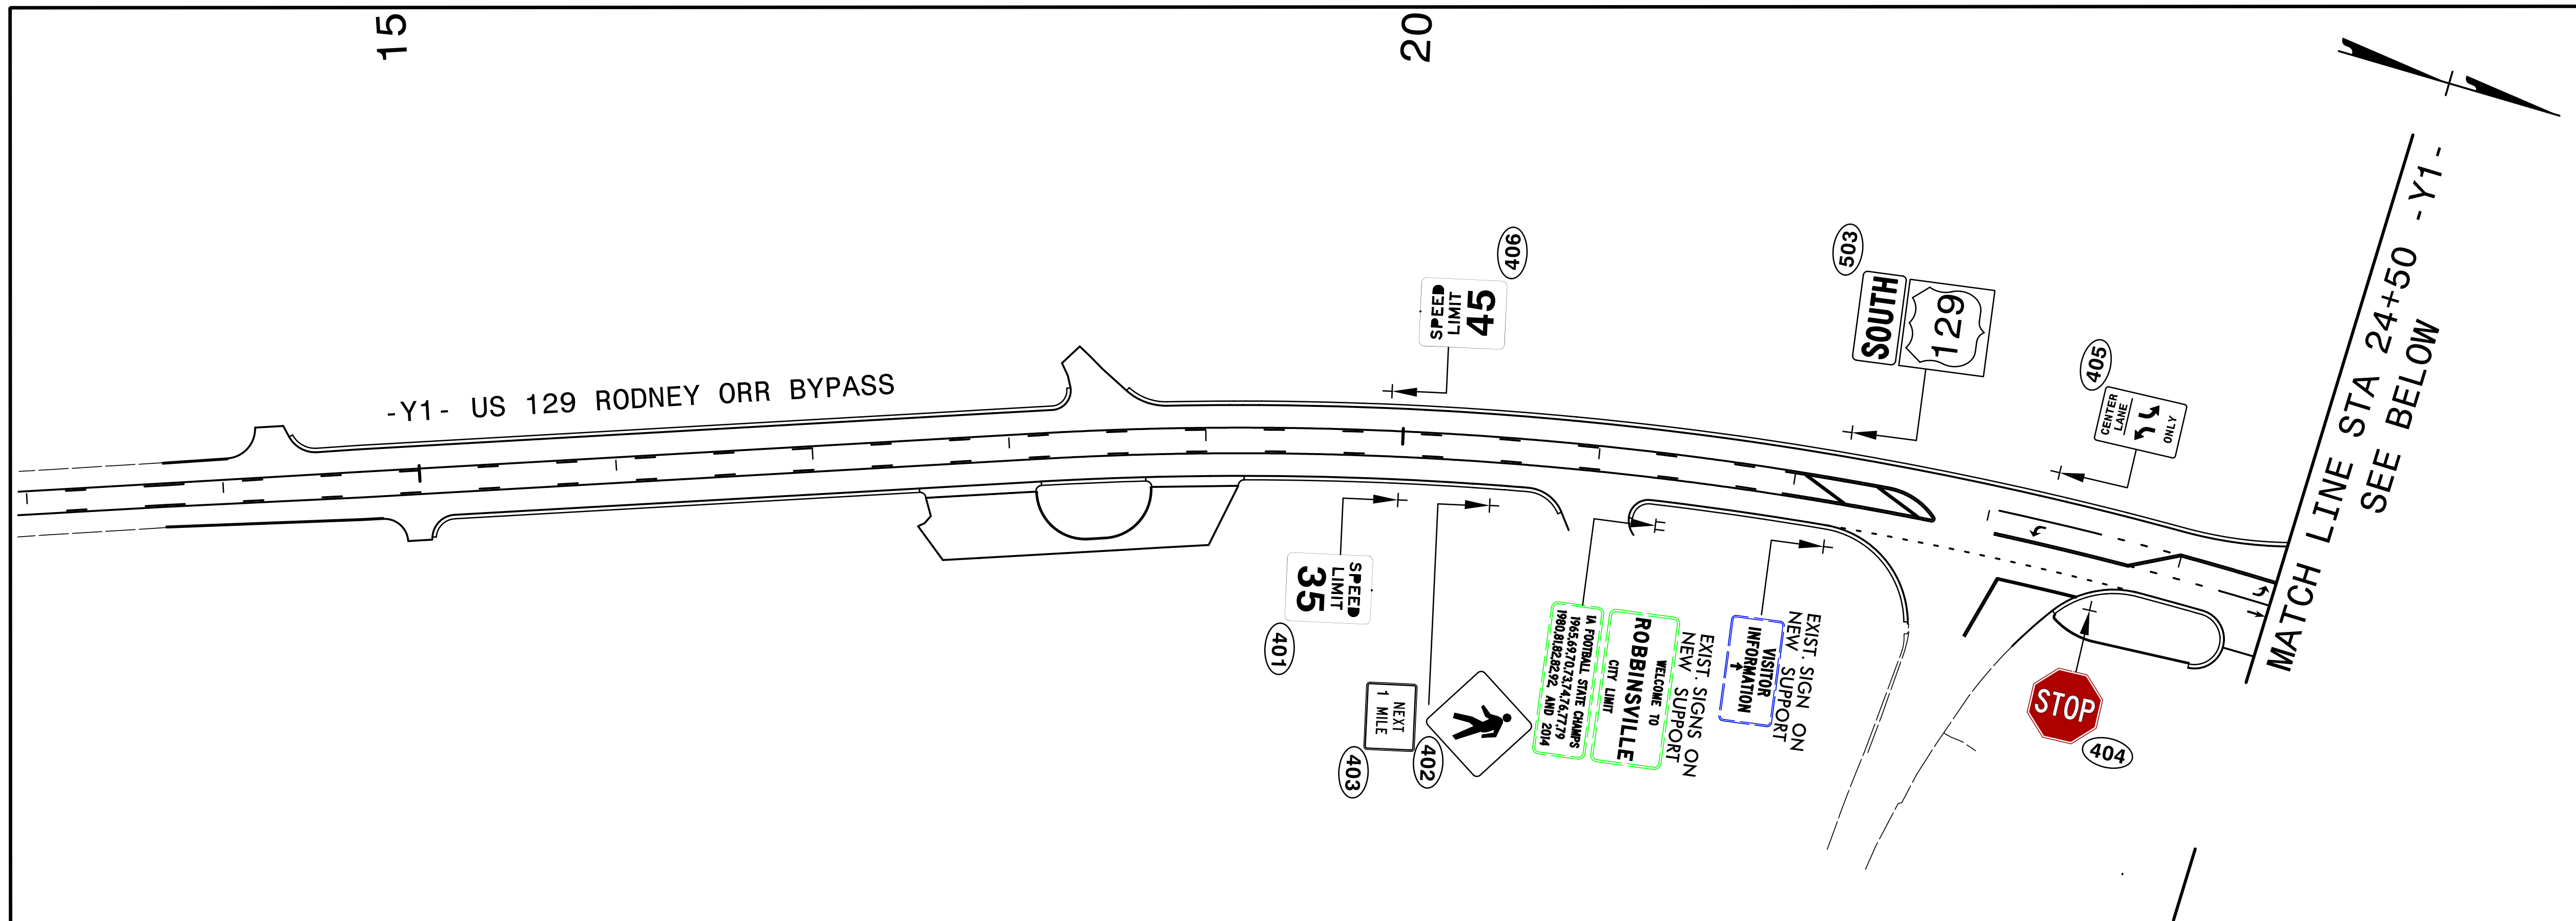

MATCH LINE STA 24+50 -Y1-
SEE ABOVE

MATCH LINE STA 12+00
SEE SHEET SIGN 6

★ PROPOSED SIGNAL

PROPOSED SIGNS
-Y1- US 129

THE TOWN OF ROBBINSVILLE WILL BE RESPONSIBLE TO STOCKPILE AND TO REINSTALL THE EXISTING STREET NAME SIGNS OR TO INSTALL NEW SIGNS ON NEW SUPPORTS.

5/31/2022 X:\NC007\A-0009\Traffic\Signing\A-0009CA\CADD\CADD\Sig_Sgn_SGN_Sign05.dgn User:sme\lvr