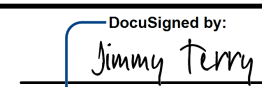

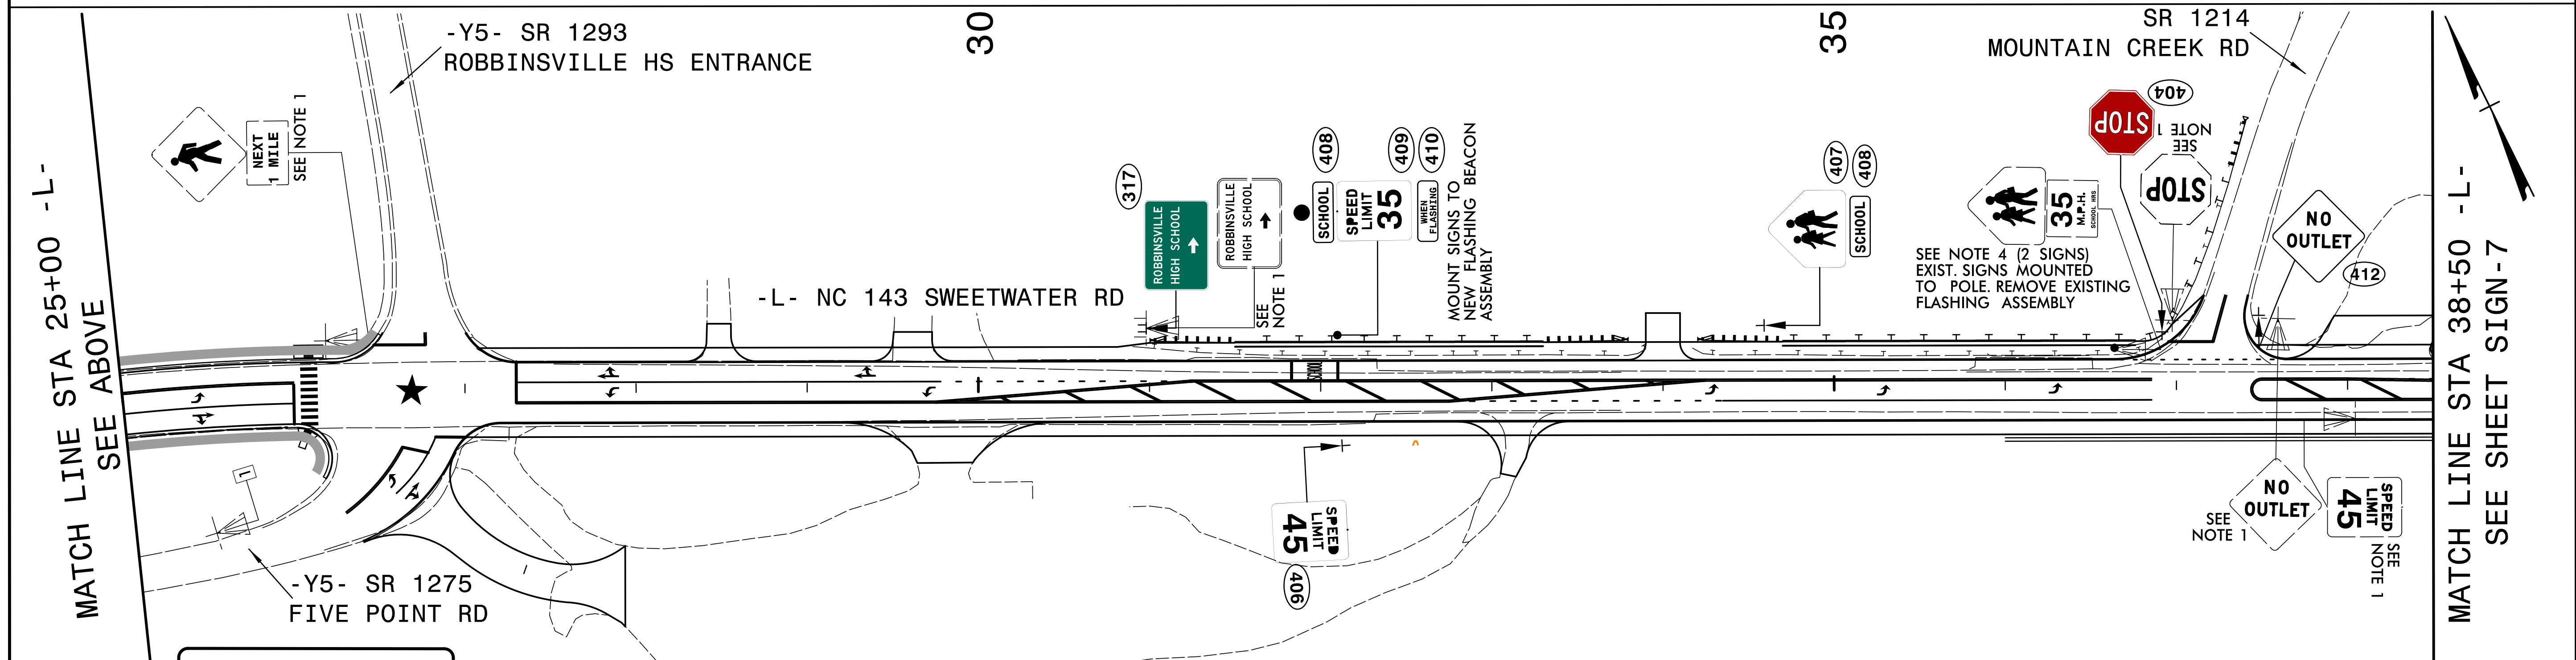
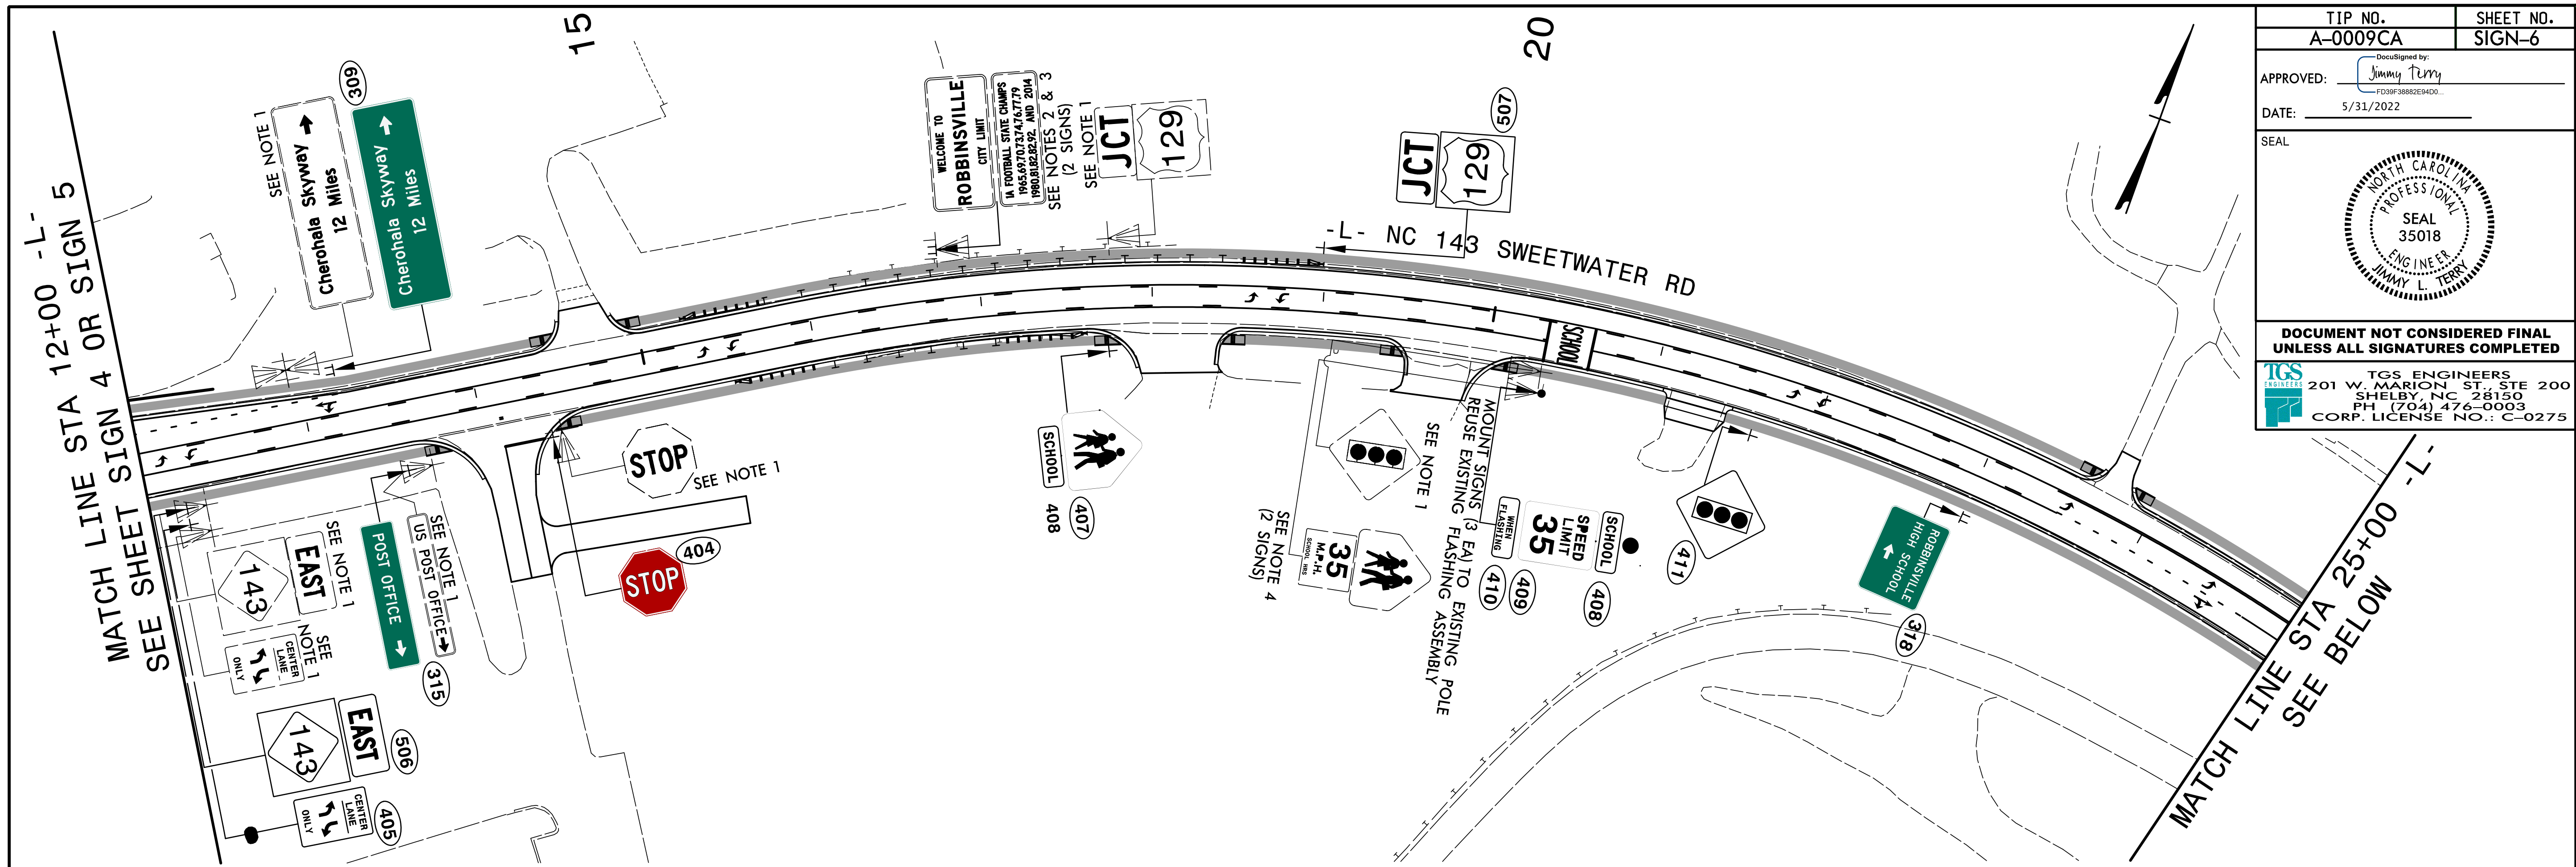
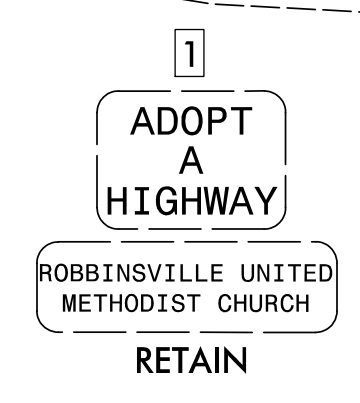


TIP NO. A-0009CA	SHEET NO. SIGN-6
APPROVED:  FDSP38882E9400	
DATE: 5/31/2022	
SEAL 	
DOCUMENT NOT CONSIDERED FINAL UNLESS ALL SIGNATURES COMPLETED	
TGS ENGINEERS 201 W. MARION ST., STE 200 SHELBY, NC 28150 PH (704) 476-0003 CORP. LICENSE NO.: C-0275	



- PROJECT NOTES**
- DISPOSAL OF SIGN SYSTEM, U-CHANNEL
 - DISPOSAL OF SUPPORT, U-CHANNEL
 - SIGN ERECTION, RELOCATE TYPE D (GROUND MOUNTED)
 - DISPOSAL OF SIGN, D, E, OR F



DEPENDING ON BEING LOCATED WITHIN OR OUTSIDE THE MUNICIPALITY GRAHAM COUNTY OR THE TOWN OF ROBBINSVILLE WILL BE RESPONSIBLE TO STOCKPILE AND TO REINSTALL THE EXISTING STREET SIGNS OR INSTALL NEW SIGNS ON NEW SUPPORTS.

EXISTING AND PROPOSED SIGNS
-L- NC 143 FROM 12+00 TO 38+50

5/23/2022 X:\NC009\A-0009\Traffic\Signing\Layout Plans\A-0009CA\CADD\Signing Layout Plans\SGN_Sgn_05.dgn User:smelvrn