

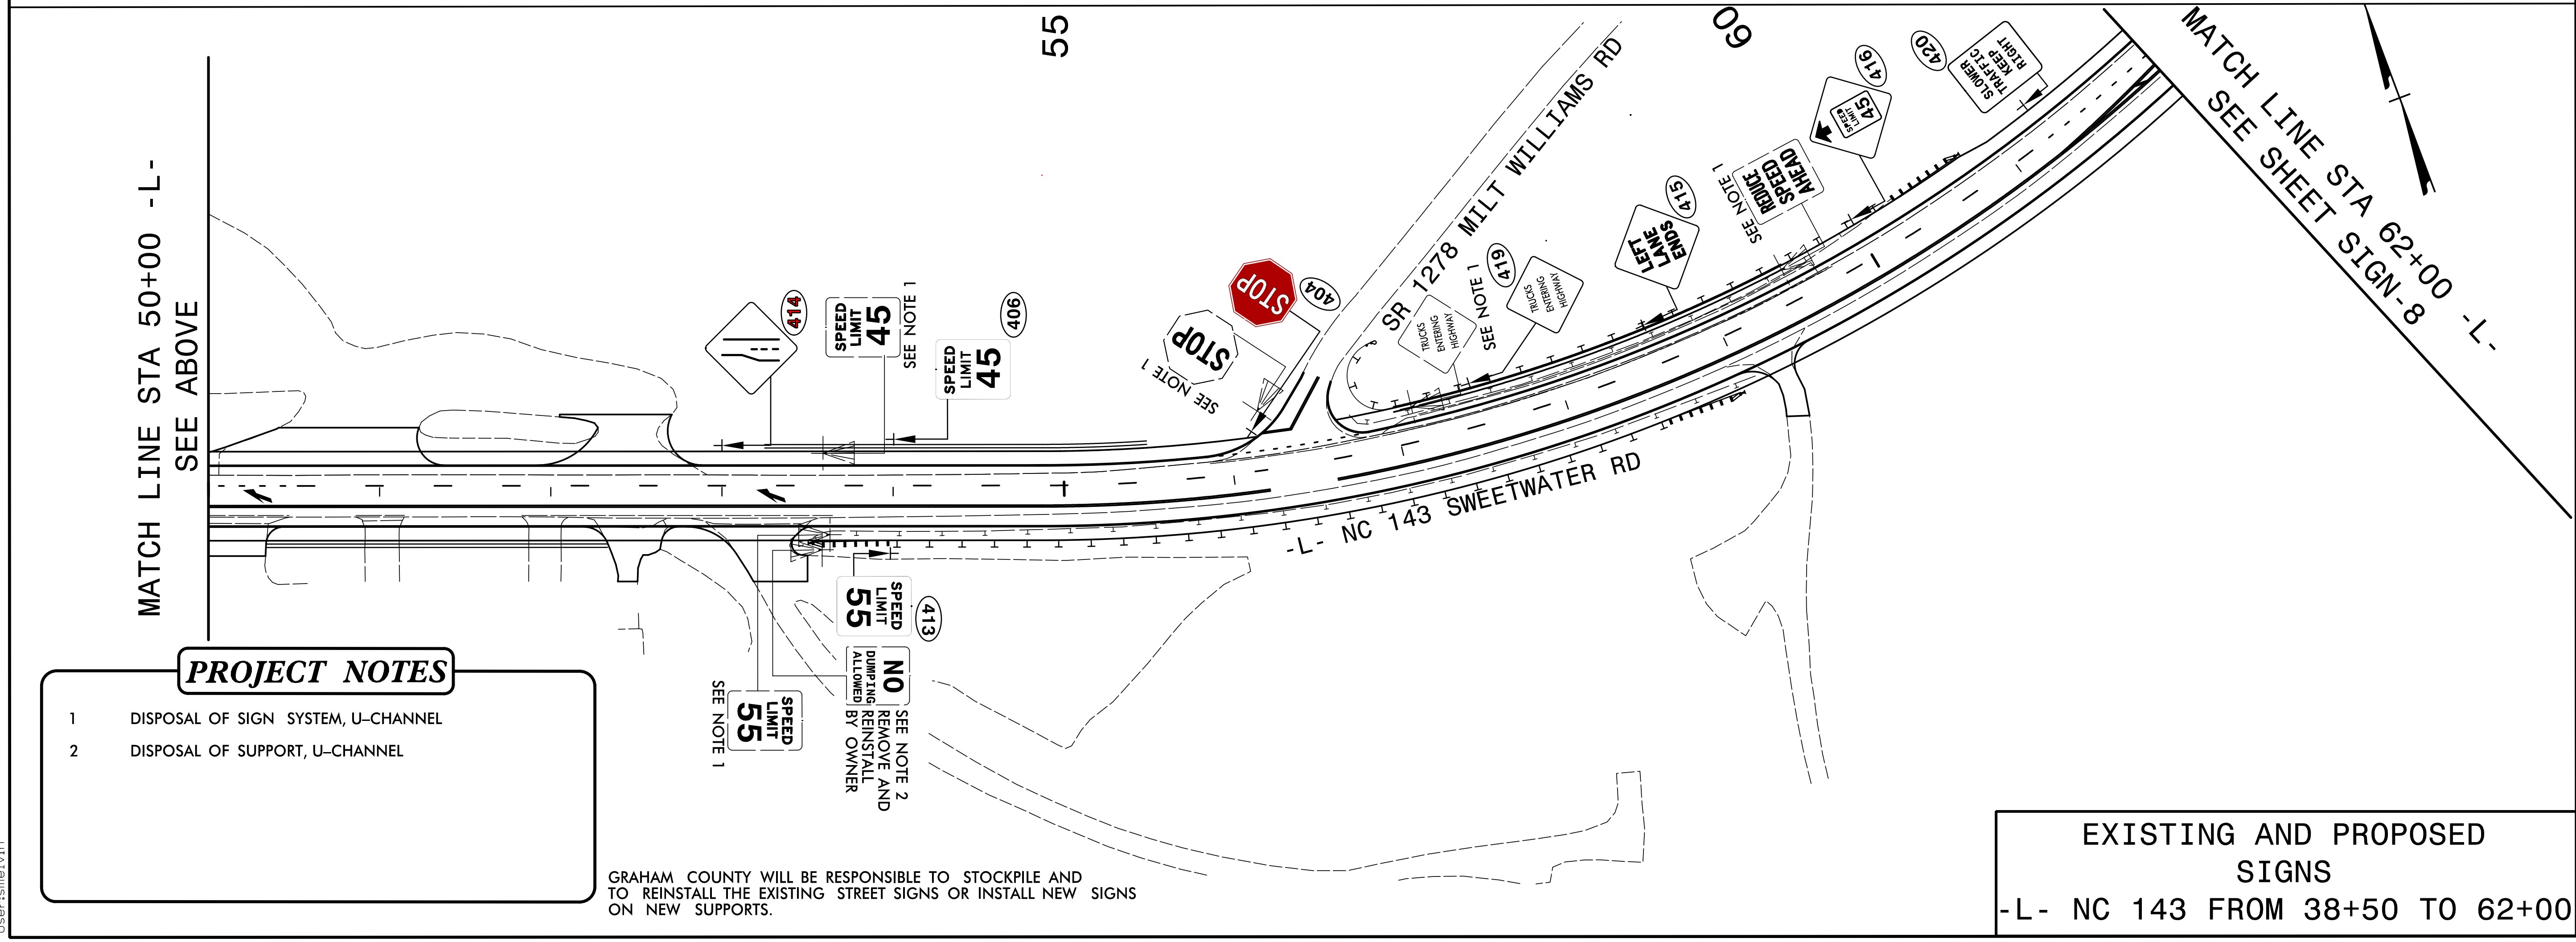
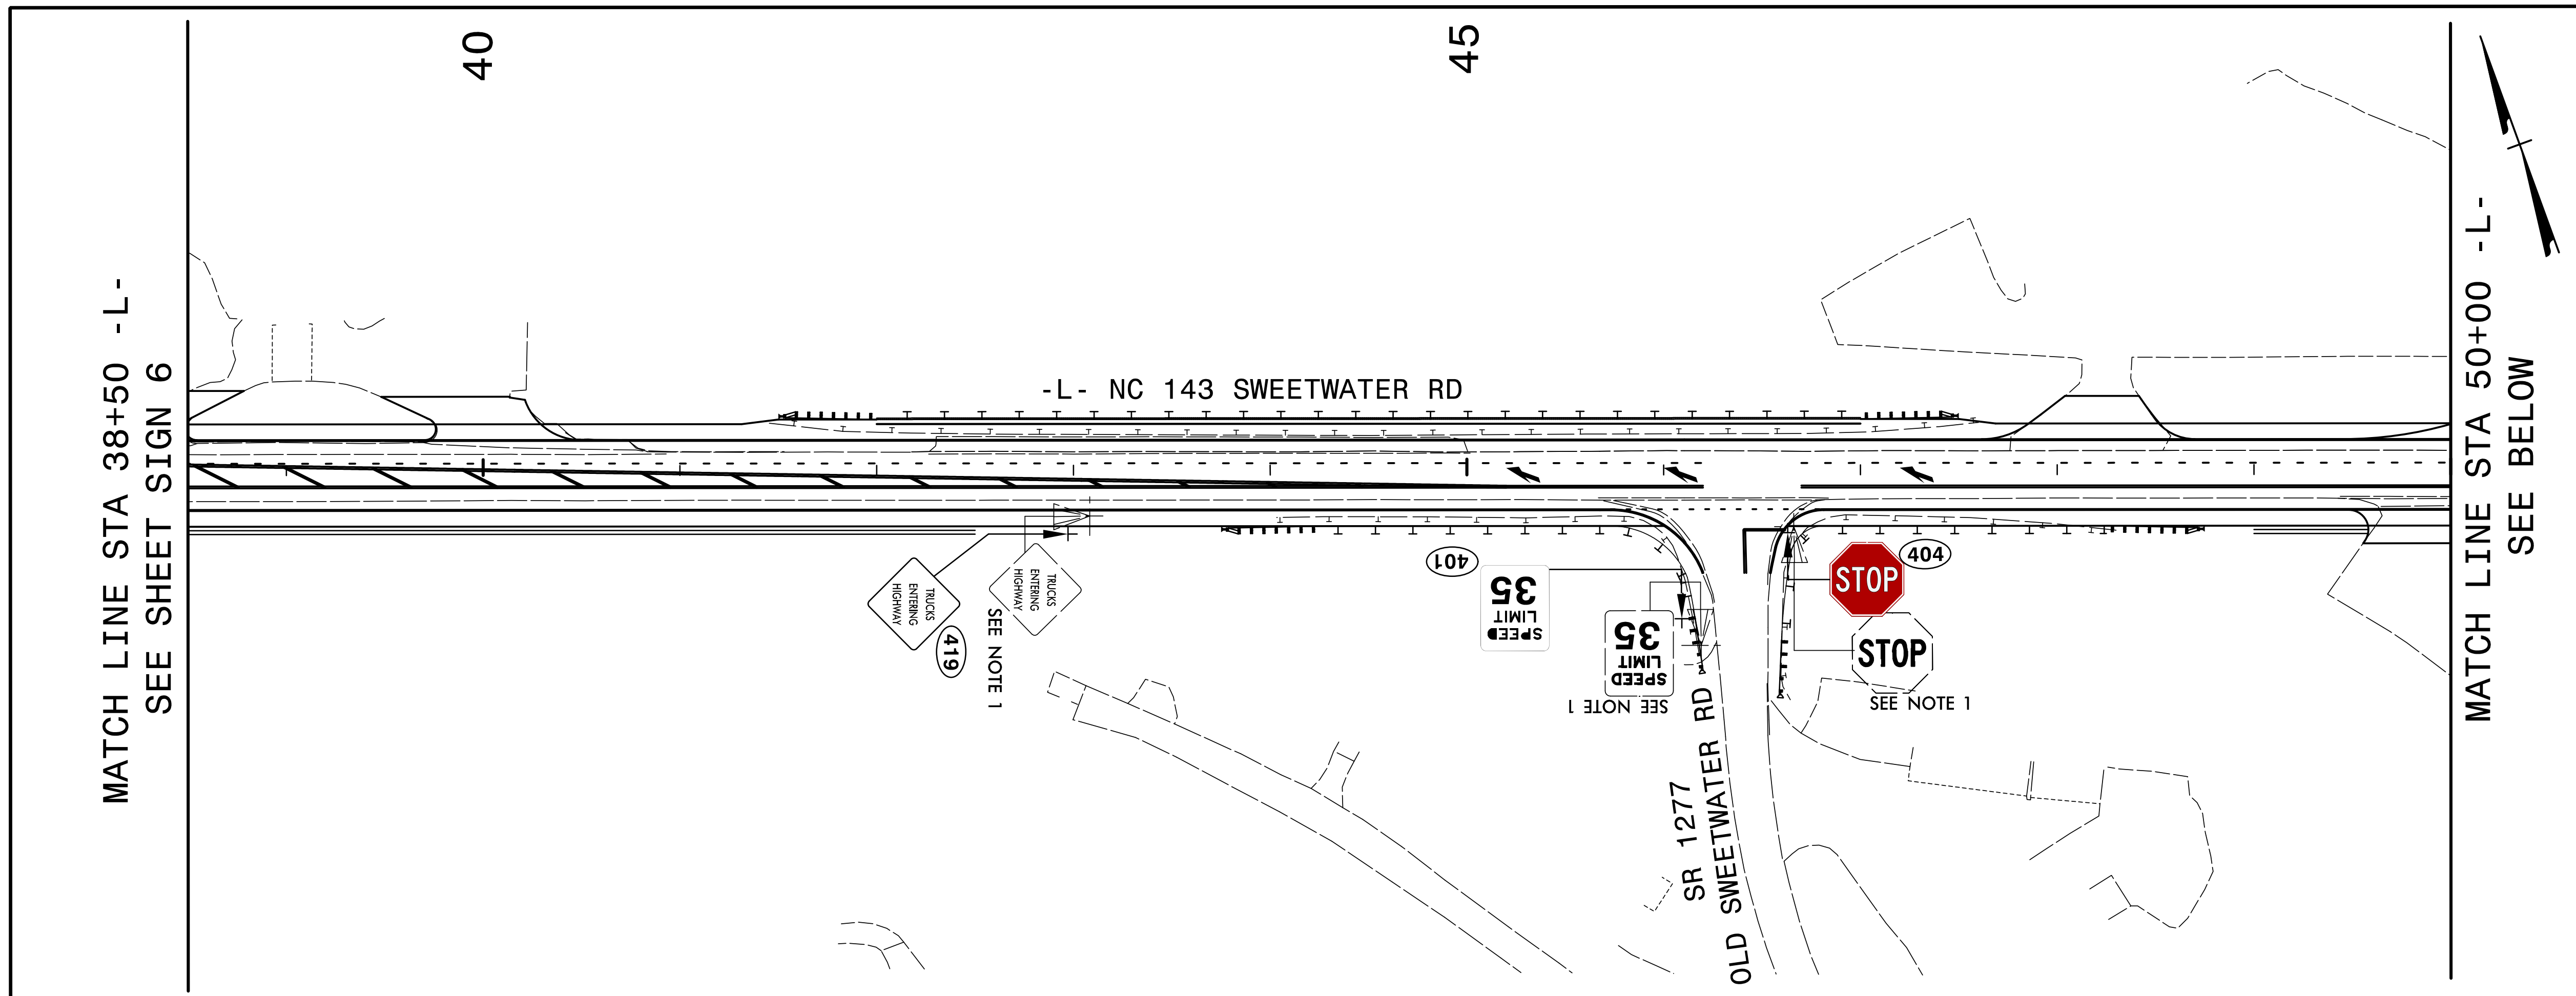


TIP NO. A-0009CA	SHEET NO. SIGN-7
APPROVED: <i>Jimmy Terry</i> <small>DocuSigned by: Jimmy Terry FD39F3882E94D0</small>	
DATE: 5/31/2022	
SEAL 	
DOCUMENT NOT CONSIDERED FINAL UNLESS ALL SIGNATURES COMPLETED	
 TGS ENGINEERS 201 W. MARION ST., STE 200 SHELBY, NC 28150 PH (704) 476-0003 CORP. LICENSE NO.: C-0275	



PROJECT NOTES

- DISPOSAL OF SIGN SYSTEM, U-CHANNEL
- DISPOSAL OF SUPPORT, U-CHANNEL

GRAHAM COUNTY WILL BE RESPONSIBLE TO STOCKPILE AND TO REINSTALL THE EXISTING STREET SIGNS OR INSTALL NEW SIGNS ON NEW SUPPORTS.

EXISTING AND PROPOSED SIGNS
-L- NC 143 FROM 38+50 TO 62+00

5/26/2022 X:\NC009\A-0009\Traffic\Signing\VA-0009CA\CADD\Signing Layout Plans\A-0009CA_Sgn_SGN_Sign07.dgn User:sme\lvr