

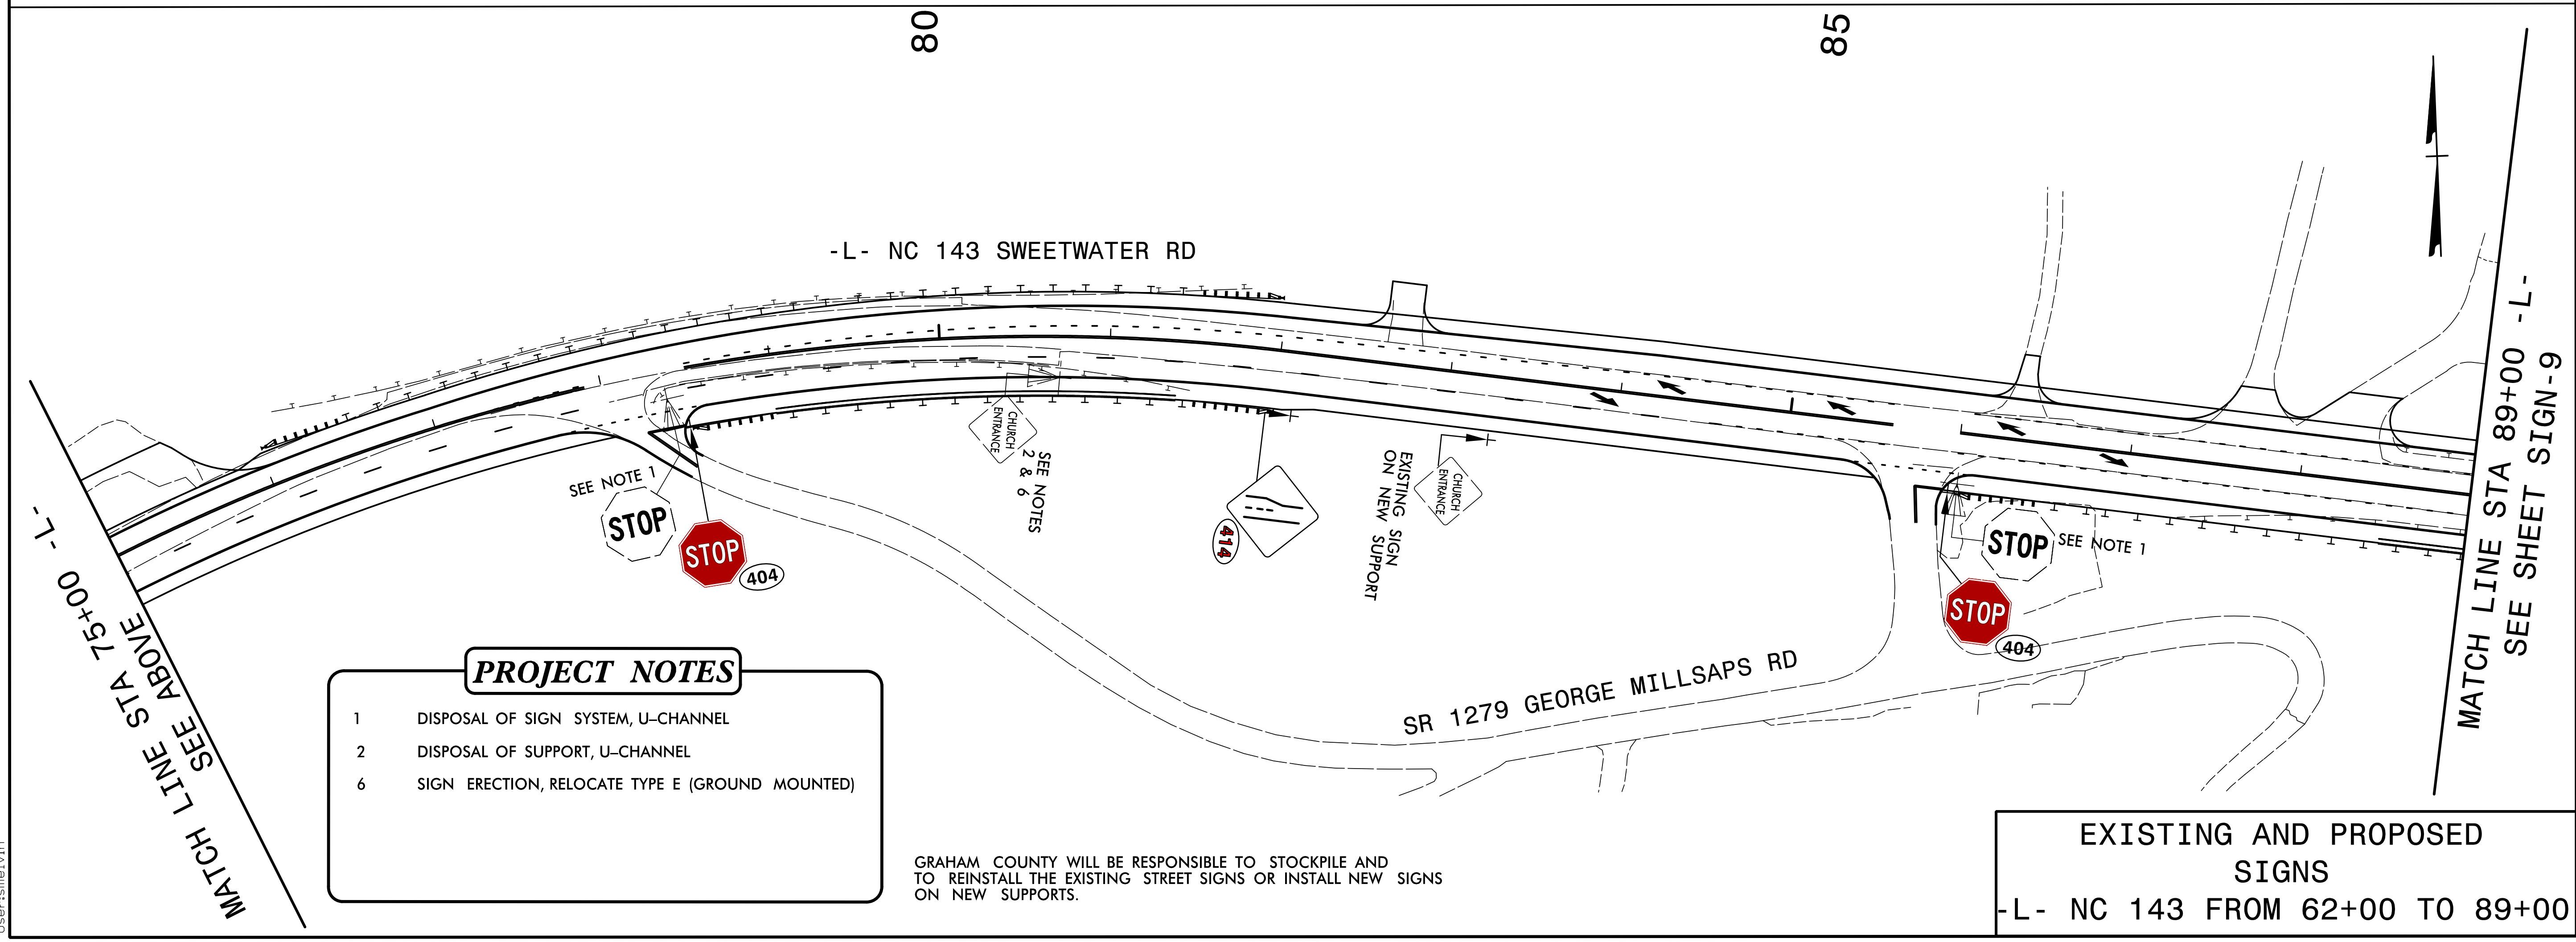
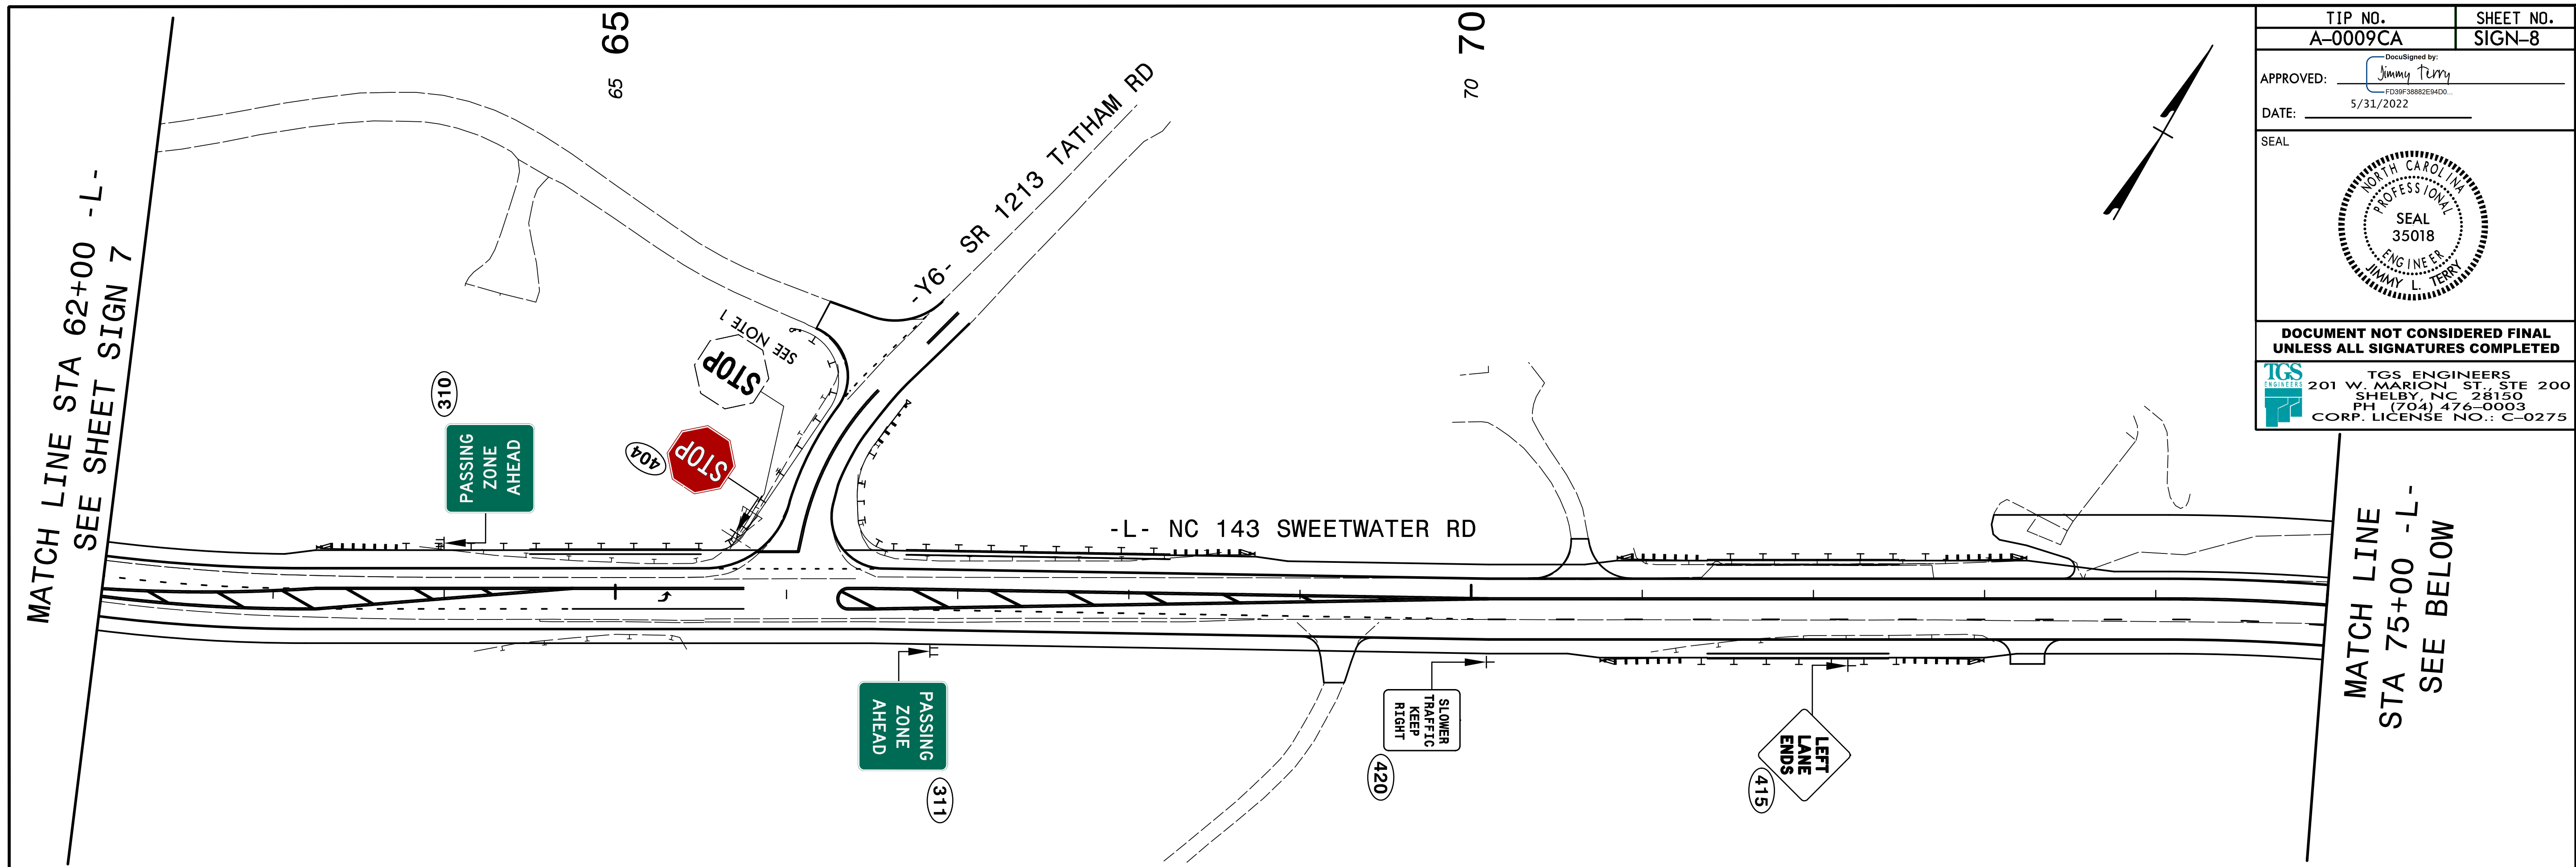


TIP NO. A-0009CA	SHEET NO. SIGN-8
APPROVED:  DocuSigned by: Jimmy Terry F09F3888E9400	
DATE: 5/31/2022	
SEAL 	
DOCUMENT NOT CONSIDERED FINAL UNLESS ALL SIGNATURES COMPLETED	
TGS ENGINEERS 201 W. MARION ST., STE 200 SHELBY, NC 28150 PH (704) 476-0003 CORP. LICENSE NO.: C-0275	



5/26/2022 X:\NC009\A-0009\Traffic\Signing\VA-0009CA\CADD\Signing Layout Plans\A-0009CA\_Sgn\_SGN\_5.sgn05.dgn User:sme\lvn