
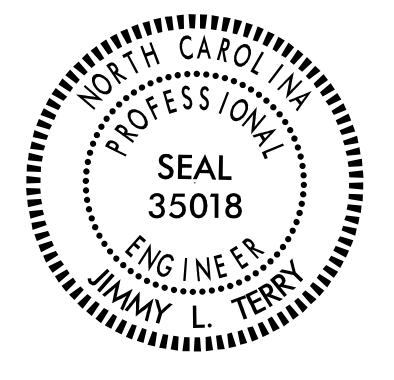

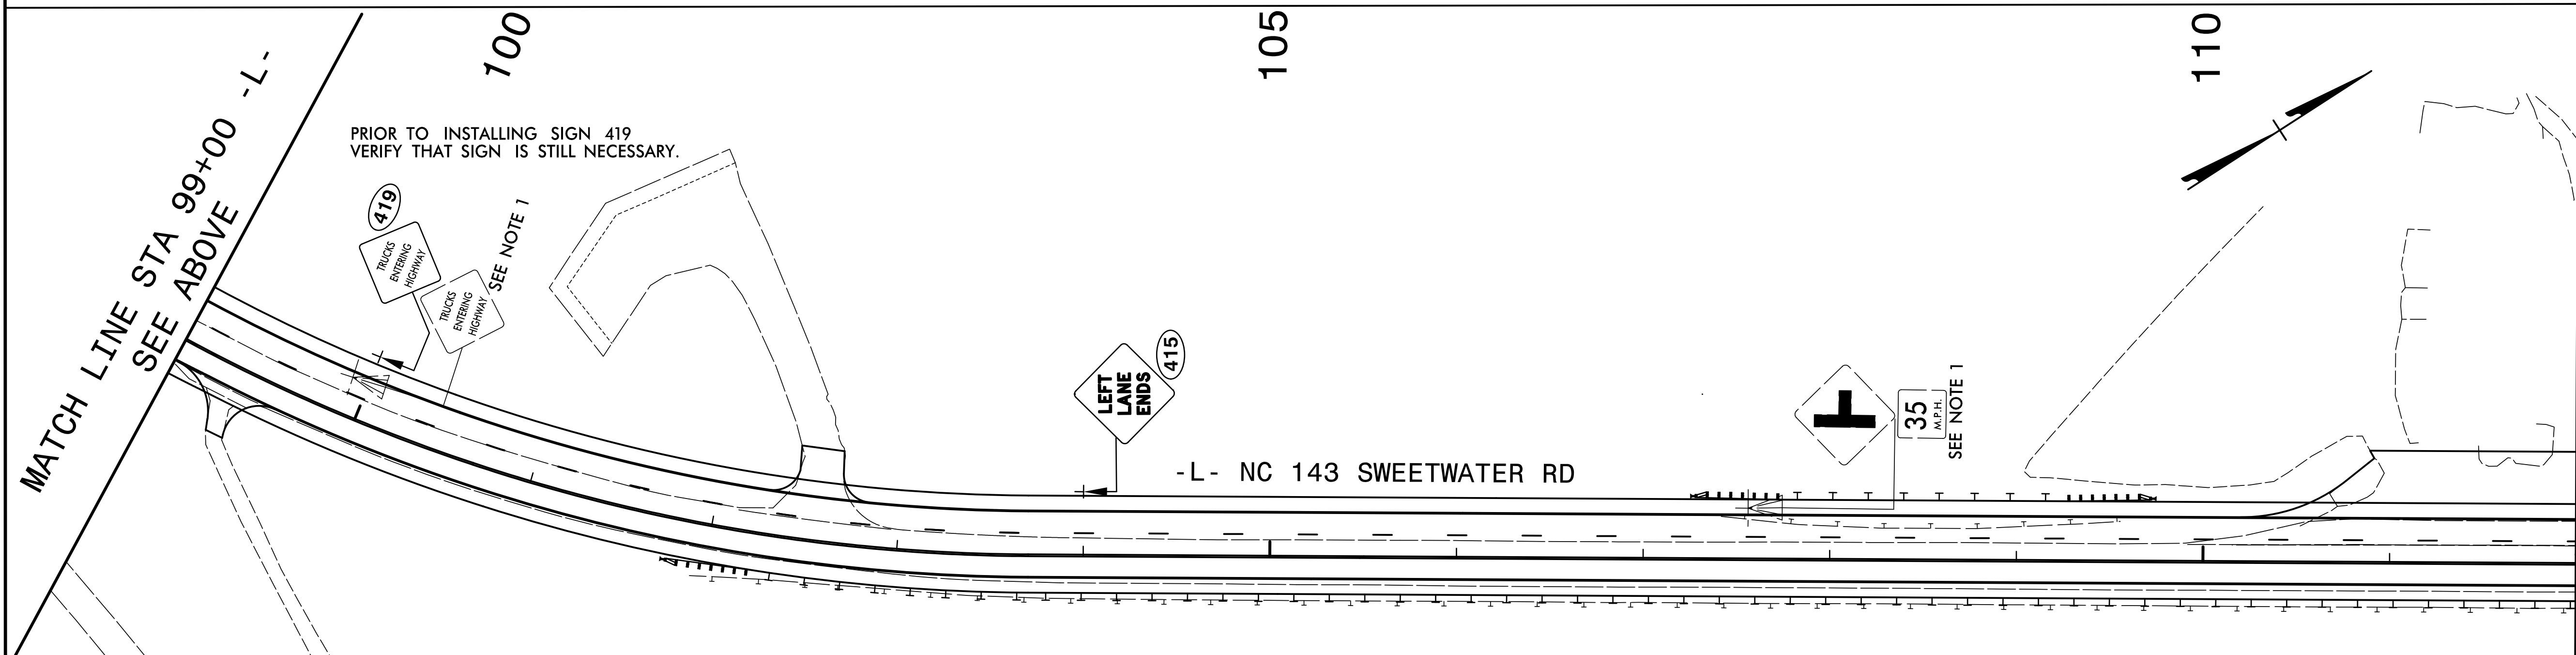
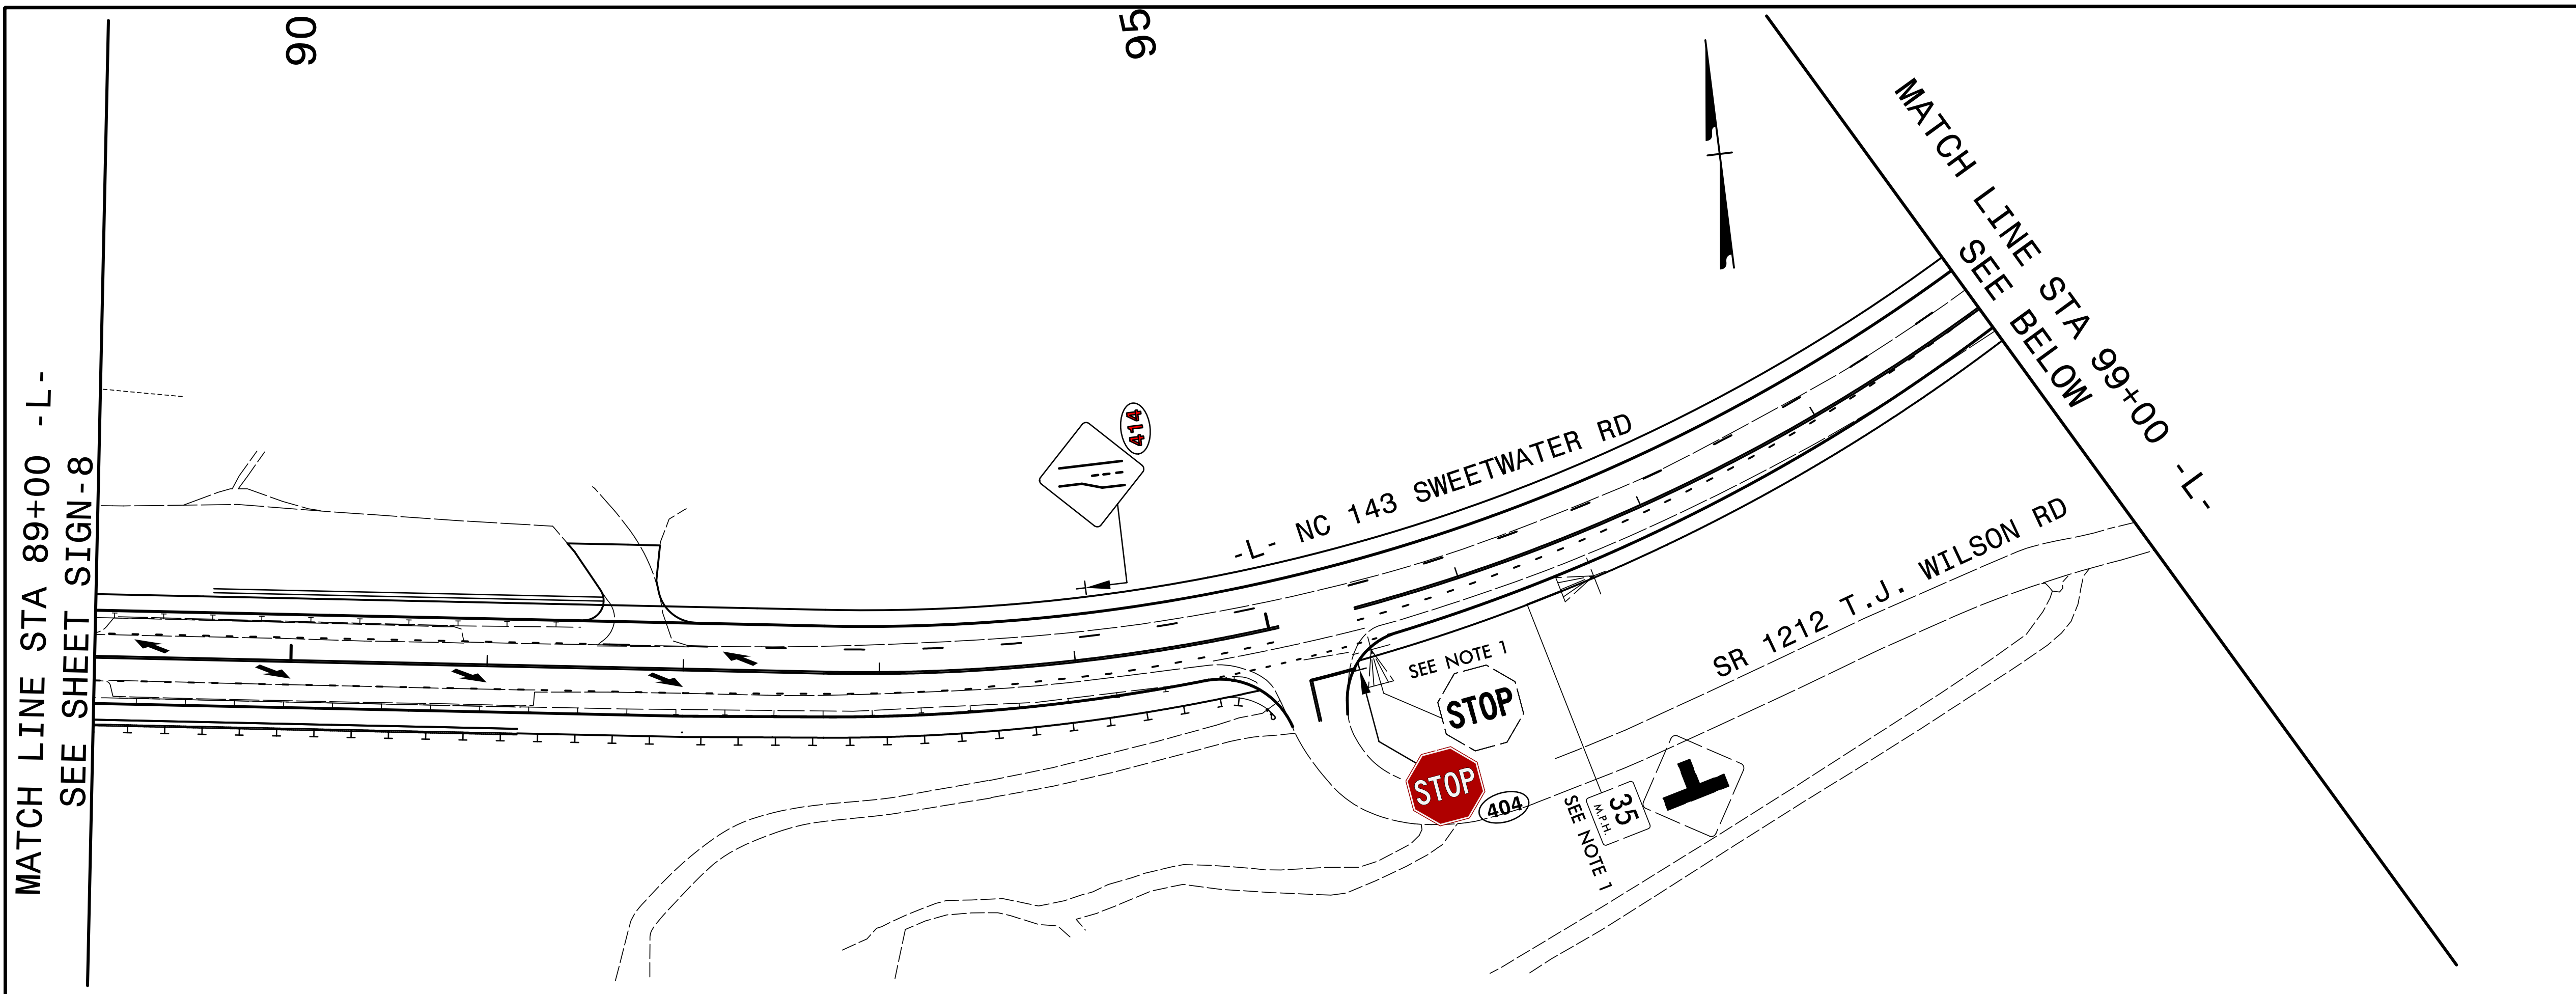


TIP NO. A-0009CA	SHEET NO. SIGN-9
APPROVED:  FDSPF388826400	
DATE: 5/31/2022	
SEAL 	
DOCUMENT NOT CONSIDERED FINAL UNLESS ALL SIGNATURES COMPLETED	
 TGS ENGINEERS 201 W. MARION ST., STE 200 SHELBY, NC 28150 PH (704) 476-0003 CORP. LICENSE NO.: C-0275	



PROJECT NOTES

1 DISPOSAL OF SIGN SYSTEM, U-CHANNEL

GRAHAM COUNTY WILL BE RESPONSIBLE TO STOCKPILE AND TO REINSTALL THE EXISTING STREET SIGNS OR INSTALL NEW SIGNS ON NEW SUPPORTS.

EXISTING AND PROPOSED SIGNS
-L- NC 143 FROM 89+00 TO 112+00

5/26/2022 10:40:00 AM X:\NC\001\A-0009\Traffic\Signing\A-0009CA\CADD\Signing Layout Plans\A-0009CA_Sgn_SGN_Sign05.dgn User:smelvin