
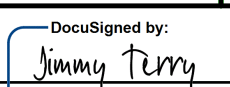
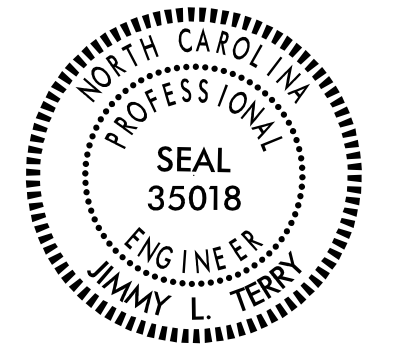
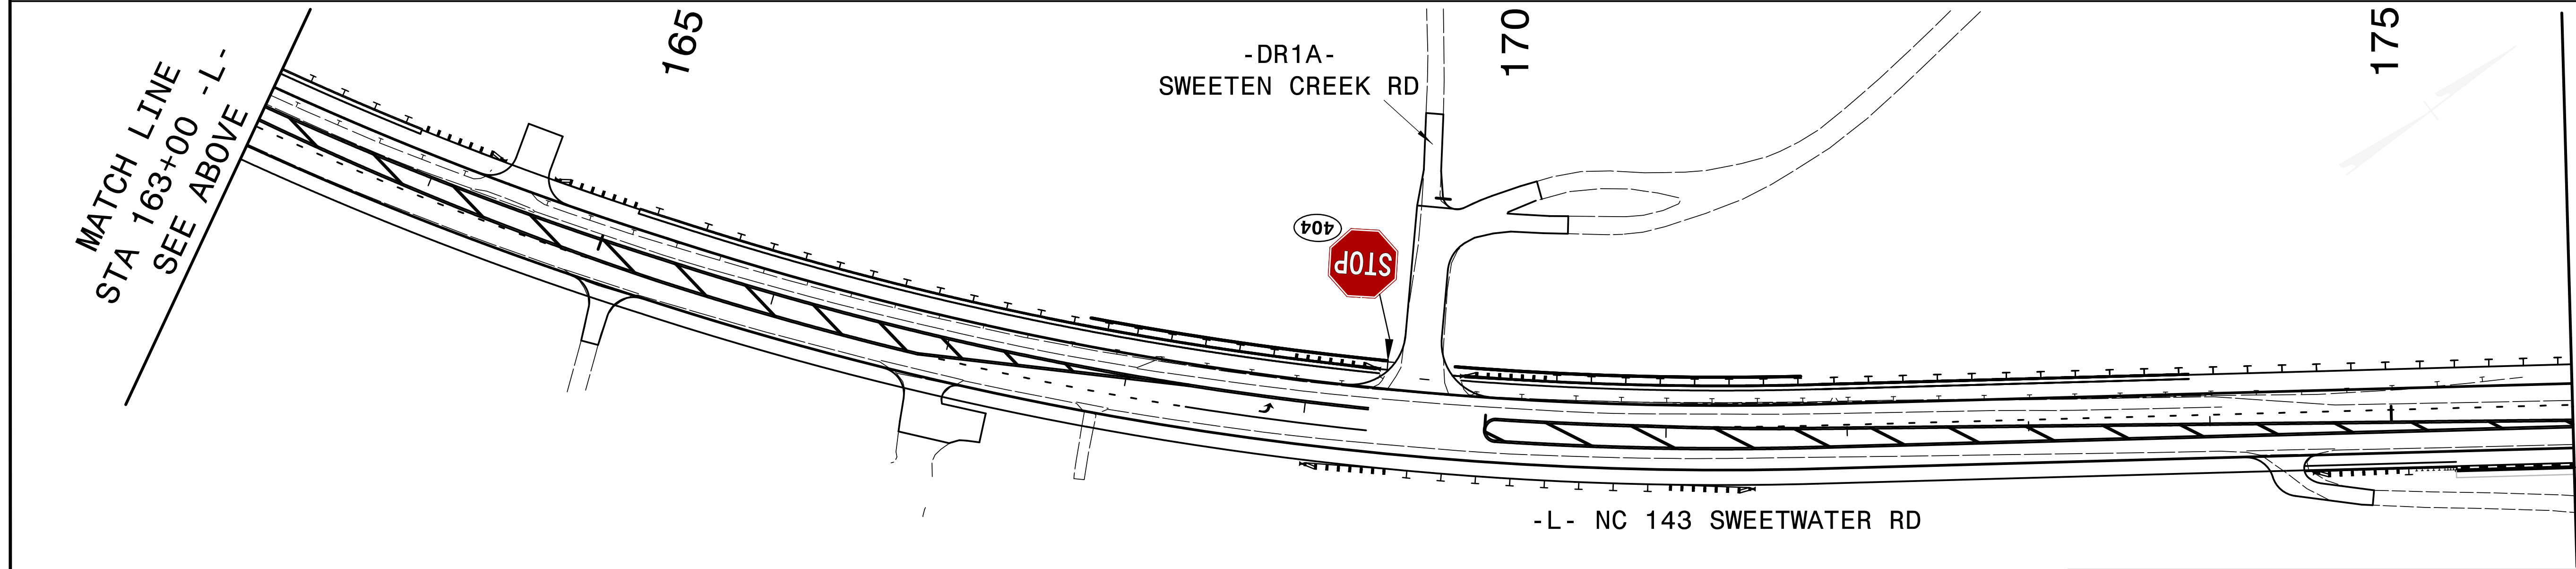
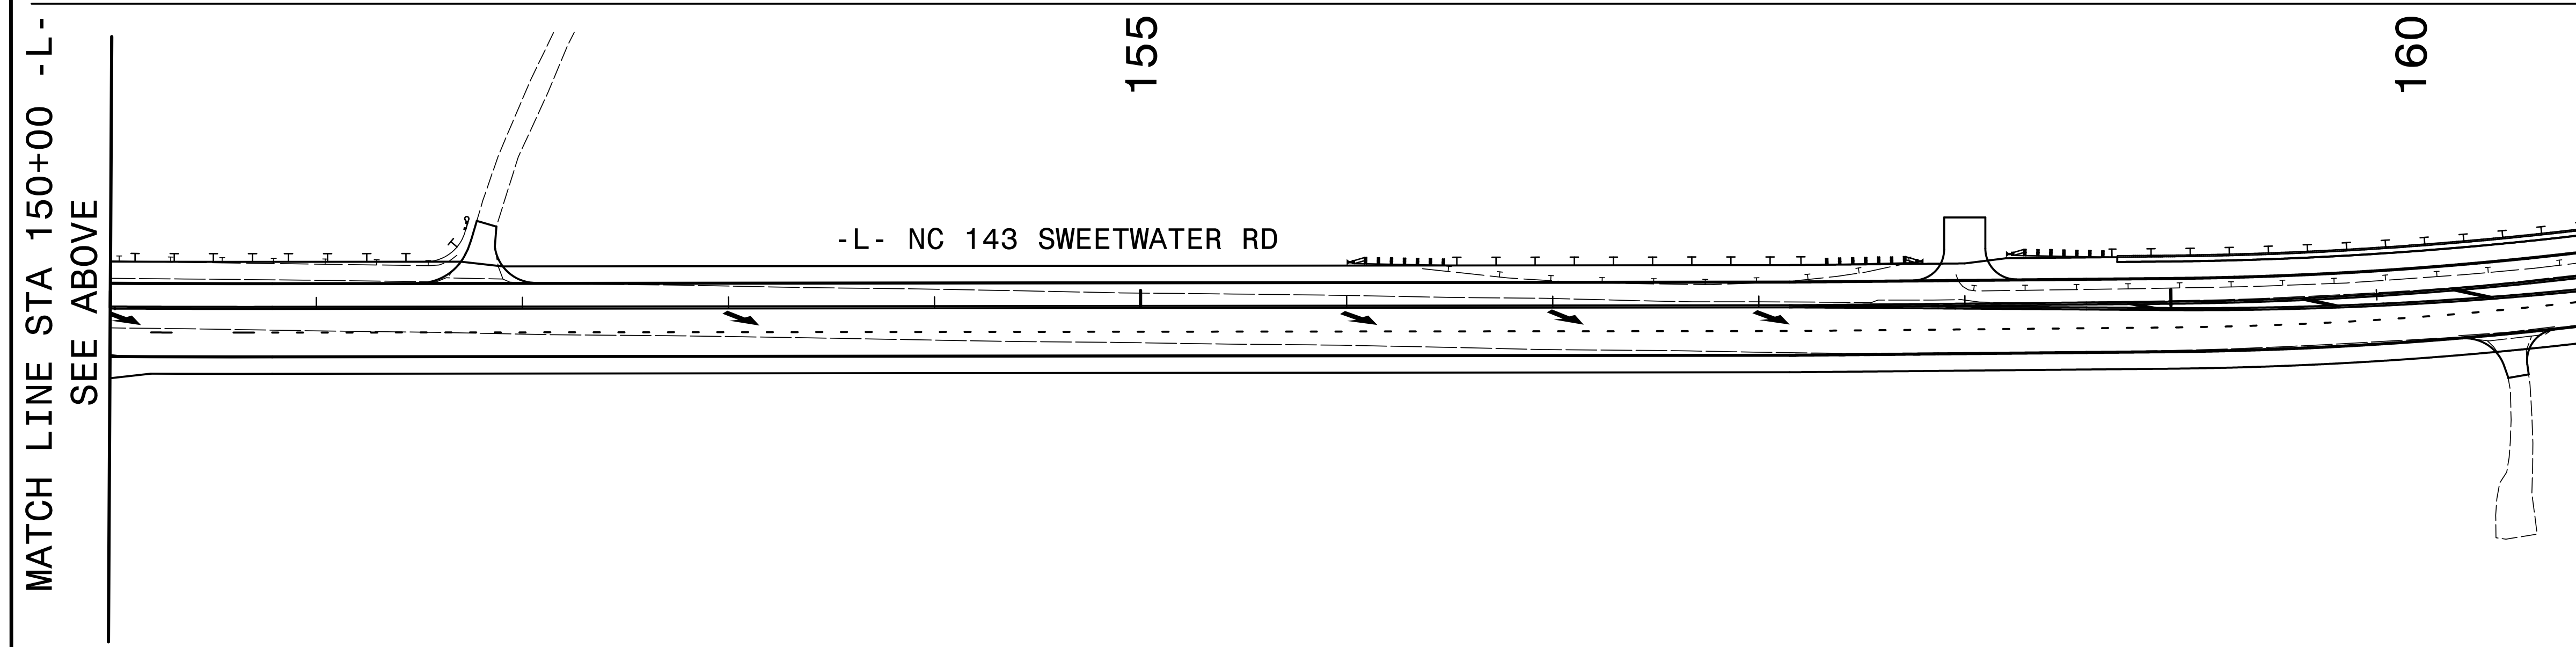


TIP NO. A-0009CA	SHEET NO. SIGN-11
APPROVED:  DocuSigned by: Jimmy Terry F038F3882E294D0	
DATE: 5/31/2022	
SEAL 	
DOCUMENT NOT CONSIDERED FINAL UNLESS ALL SIGNATURES COMPLETED	

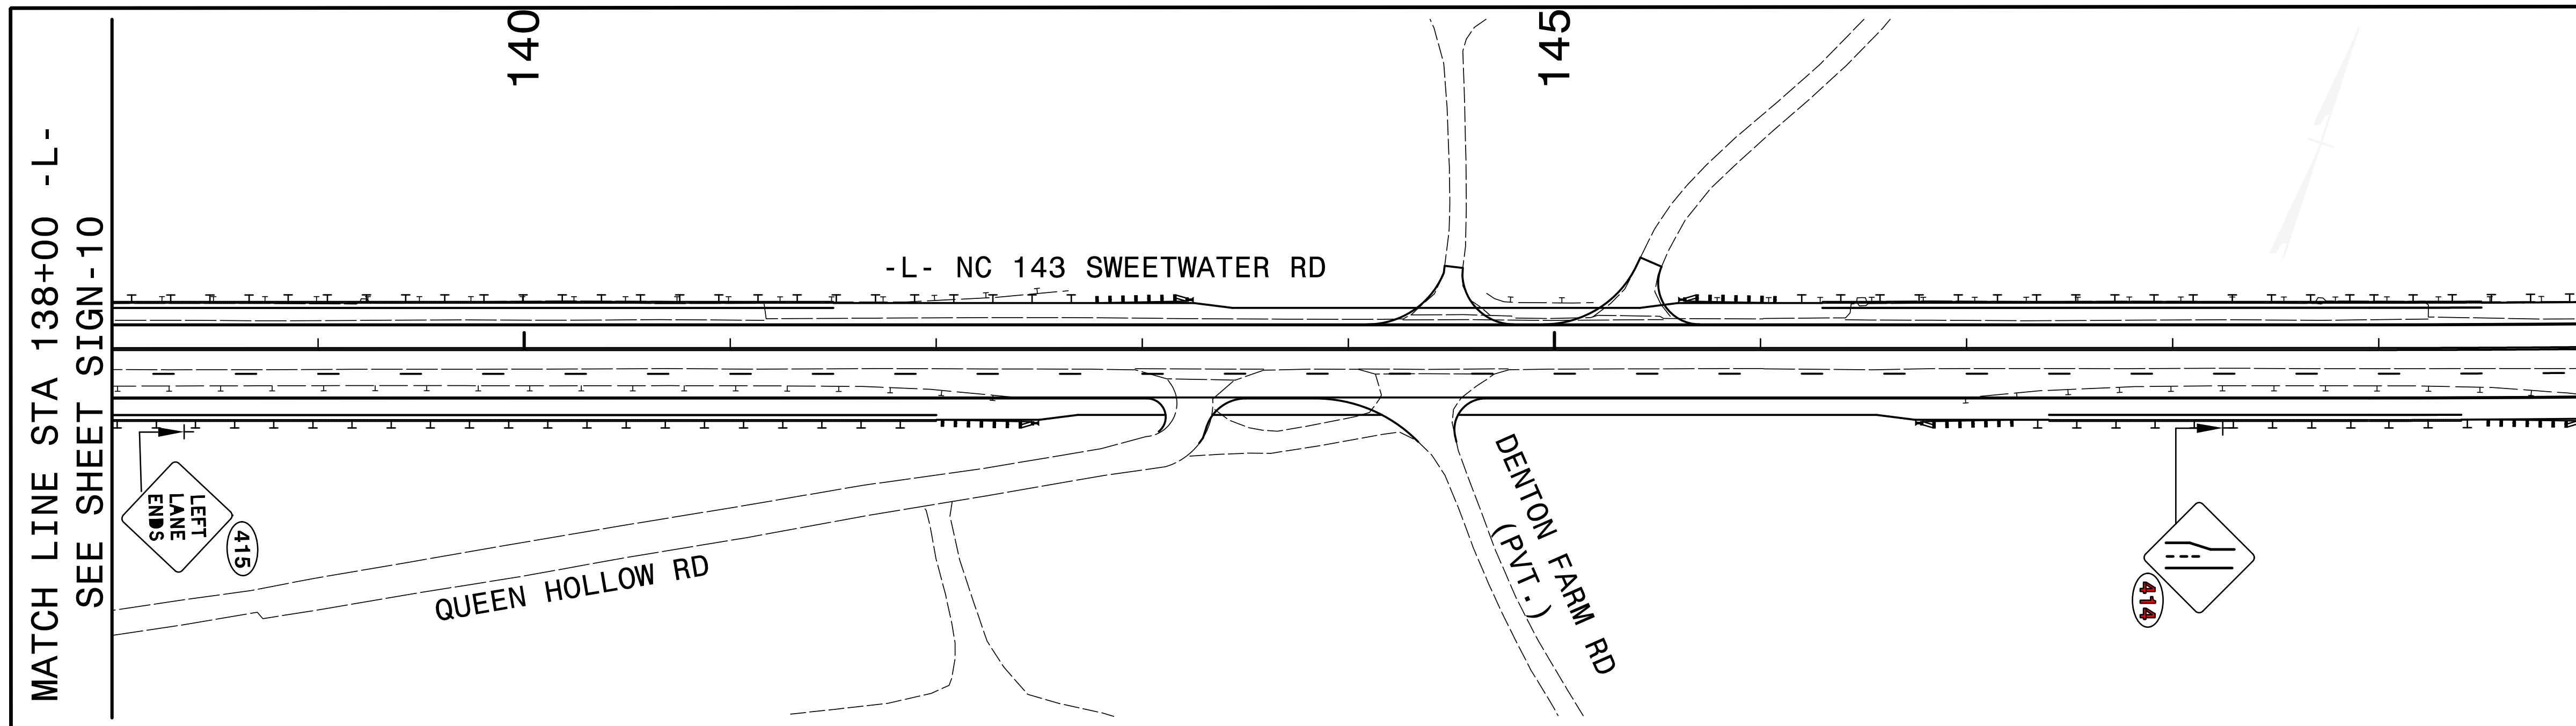

EXISTING AND PROPOSED
SIGNS
-L- NC 143 FROM 138+00 TO 176+00

5/26/2022
X:\NC009\A-0009\Traffic\Signing\A-0009CA\CADD\Signing Layout\Plans\A-0009CA_Sgn_SGN_5.sgn11.dgn
User:smelvrn

MATCH LINE STA 138+00 -L-
SEE SHEET SIGN-10

MATCH LINE STA 150+00 -L-
SEE ABOVE

MATCH LINE
STA 163+00 -L-
SEE ABOVE

MATCH LINE STA 150+00 -L-
SEE BELOW

MATCH LINE STA 163+00 -L-
SEE BELOW

MATCH LINE
STA 176+00 -L-
SEE SHEET SIGN-12