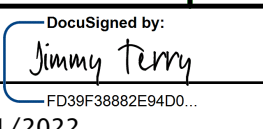


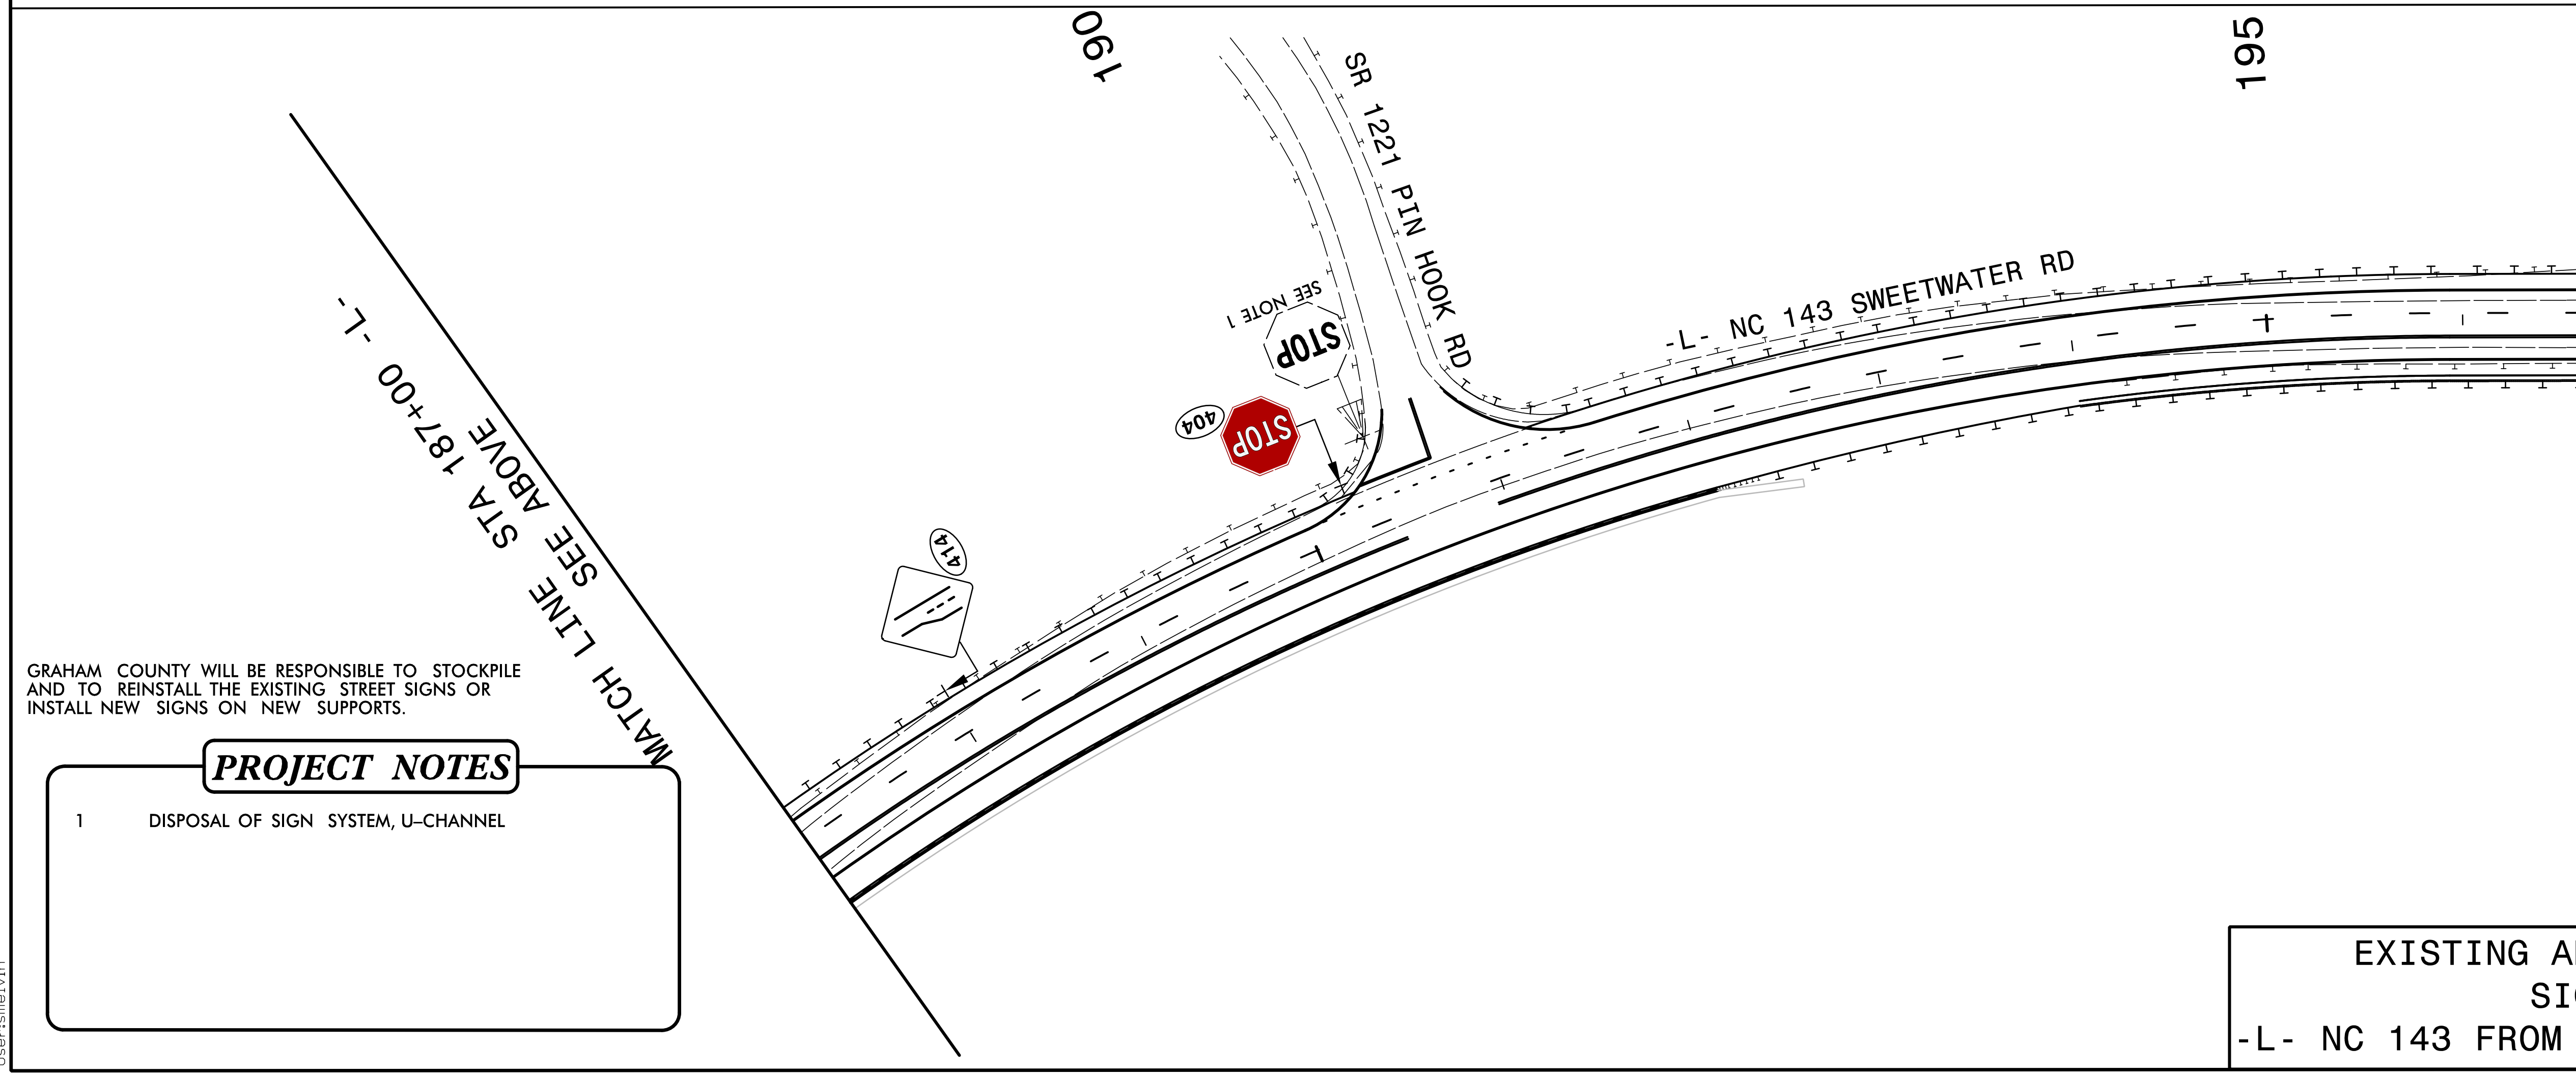
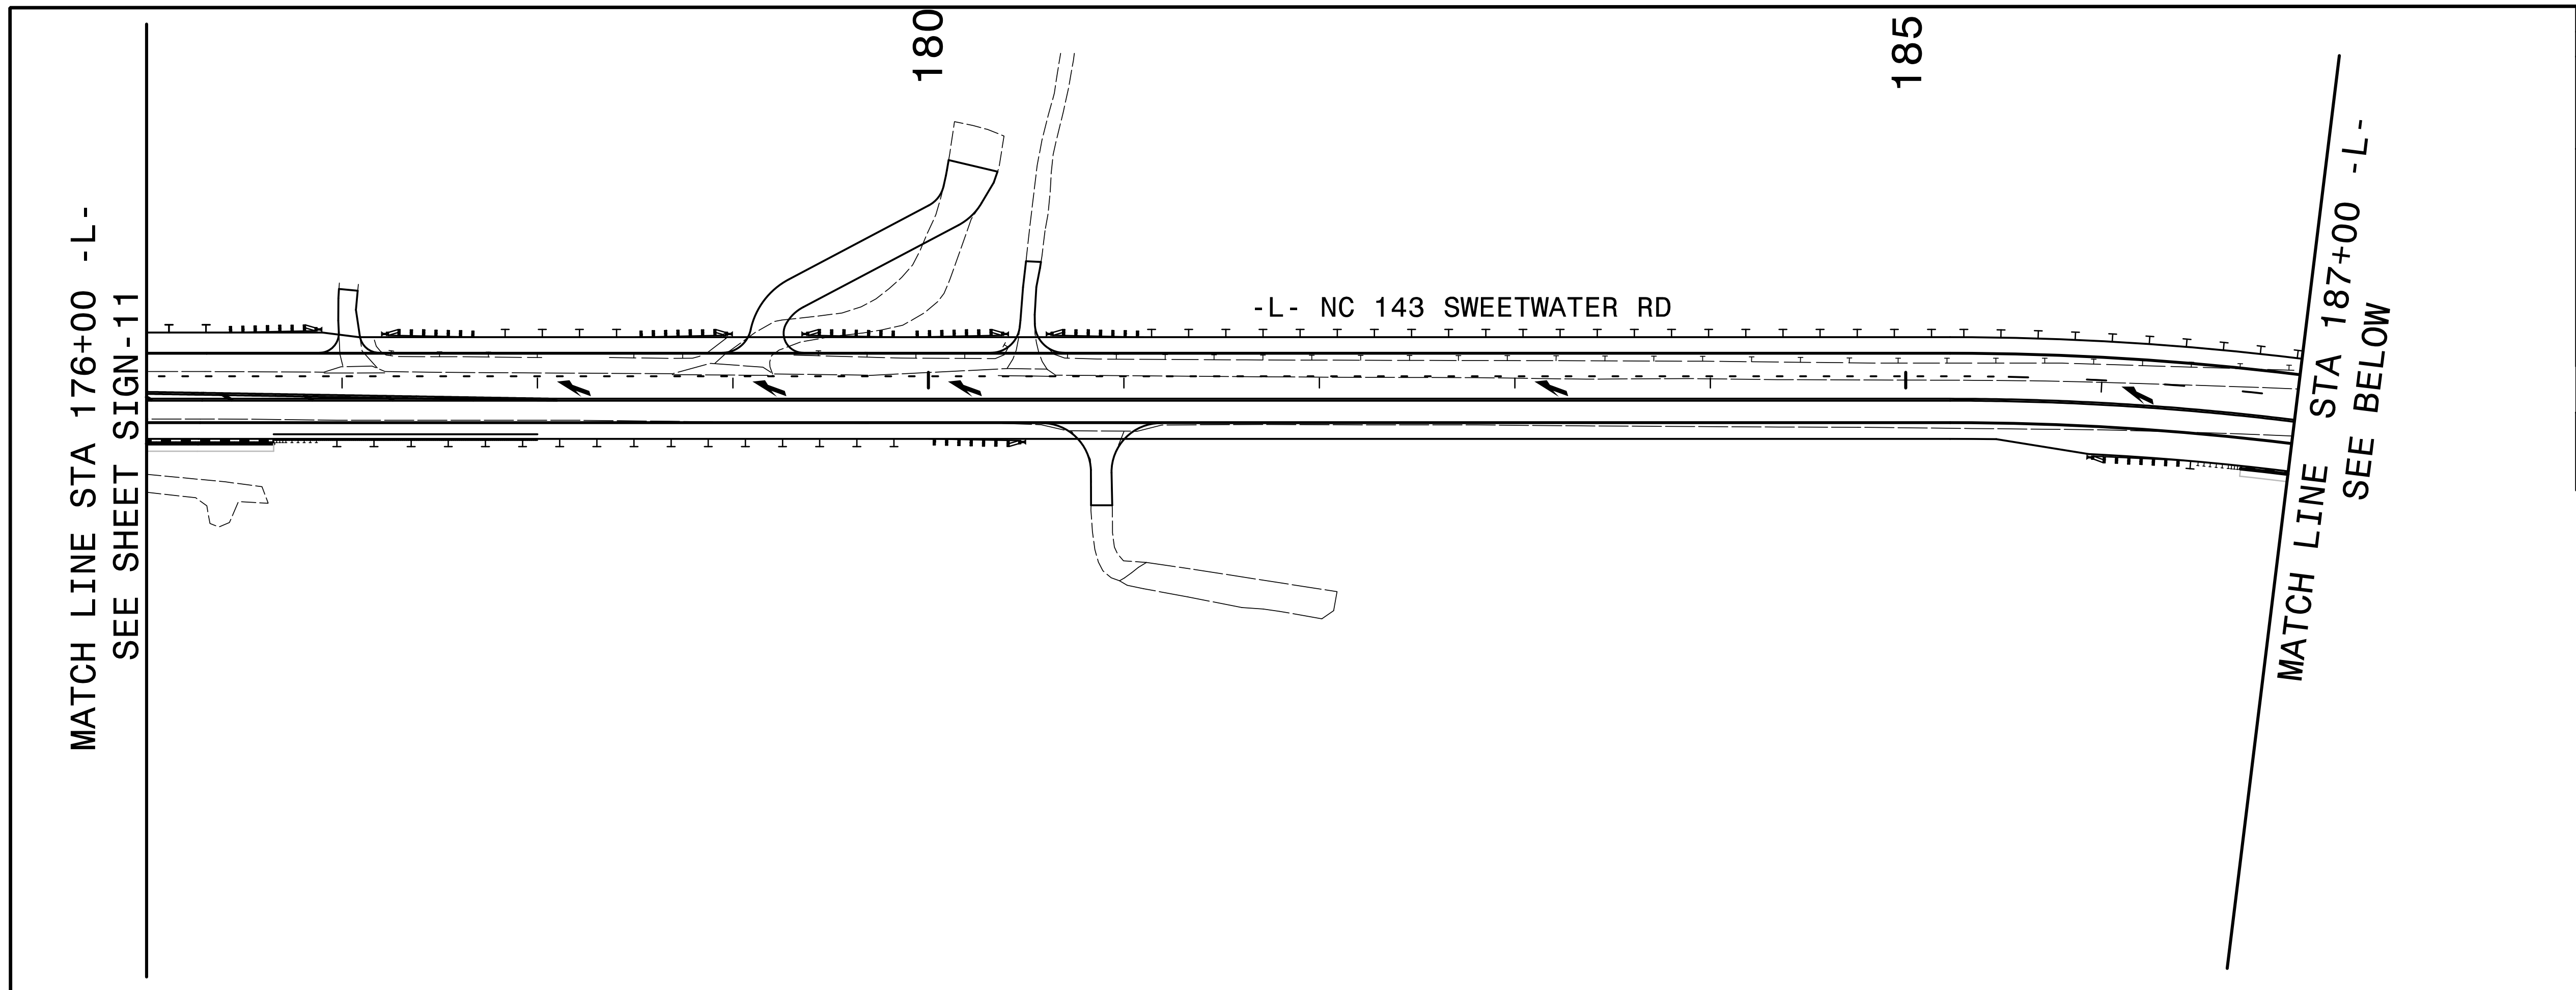


TIP NO. A-0009CA	SHEET NO. SIGN-12
APPROVED:  FDSP38802E9400	
DATE: 5/31/2022	
SEAL	
	
DOCUMENT NOT CONSIDERED FINAL UNLESS ALL SIGNATURES COMPLETED	
 TGS ENGINEERS 201 W. MARION ST., STE 200 SHELBY, NC 28150 PH (704) 476-0003 CORP. LICENSE NO.: C-0275	



GRAHAM COUNTY WILL BE RESPONSIBLE TO STOCKPILE AND TO REINSTALL THE EXISTING STREET SIGNS OR INSTALL NEW SIGNS ON NEW SUPPORTS.

PROJECT NOTES	
1	DISPOSAL OF SIGN SYSTEM, U-CHANNEL

EXISTING AND PROPOSED SIGNS
-L- NC 143 FROM 176+00 TO 197+00

5/20/2022 X:\NC000\A-0009\Traffic\Signing\A-0009CA\CADD\Signing Layout Plans\A-0009CA_Sgn_SGN_5.sgn12.dgn User:smelvin