


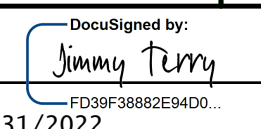


TIP NO. A-0009CA	SHEET NO. SIGN-13
APPROVED:  DATE: 5/31/2022	
SEAL 	
DOCUMENT NOT CONSIDERED FINAL UNLESS ALL SIGNATURES COMPLETED	
 TGS ENGINEERS 201 W. MARION ST., STE 200 SHELBY, NC 28150 PH (704) 476-0003 CORP. LICENSE NO.: C-0275	

MATCH LINE STA 197+00 -L-
SEE SHEET SIGN-12



BEGIN SECTION
A-0009CB

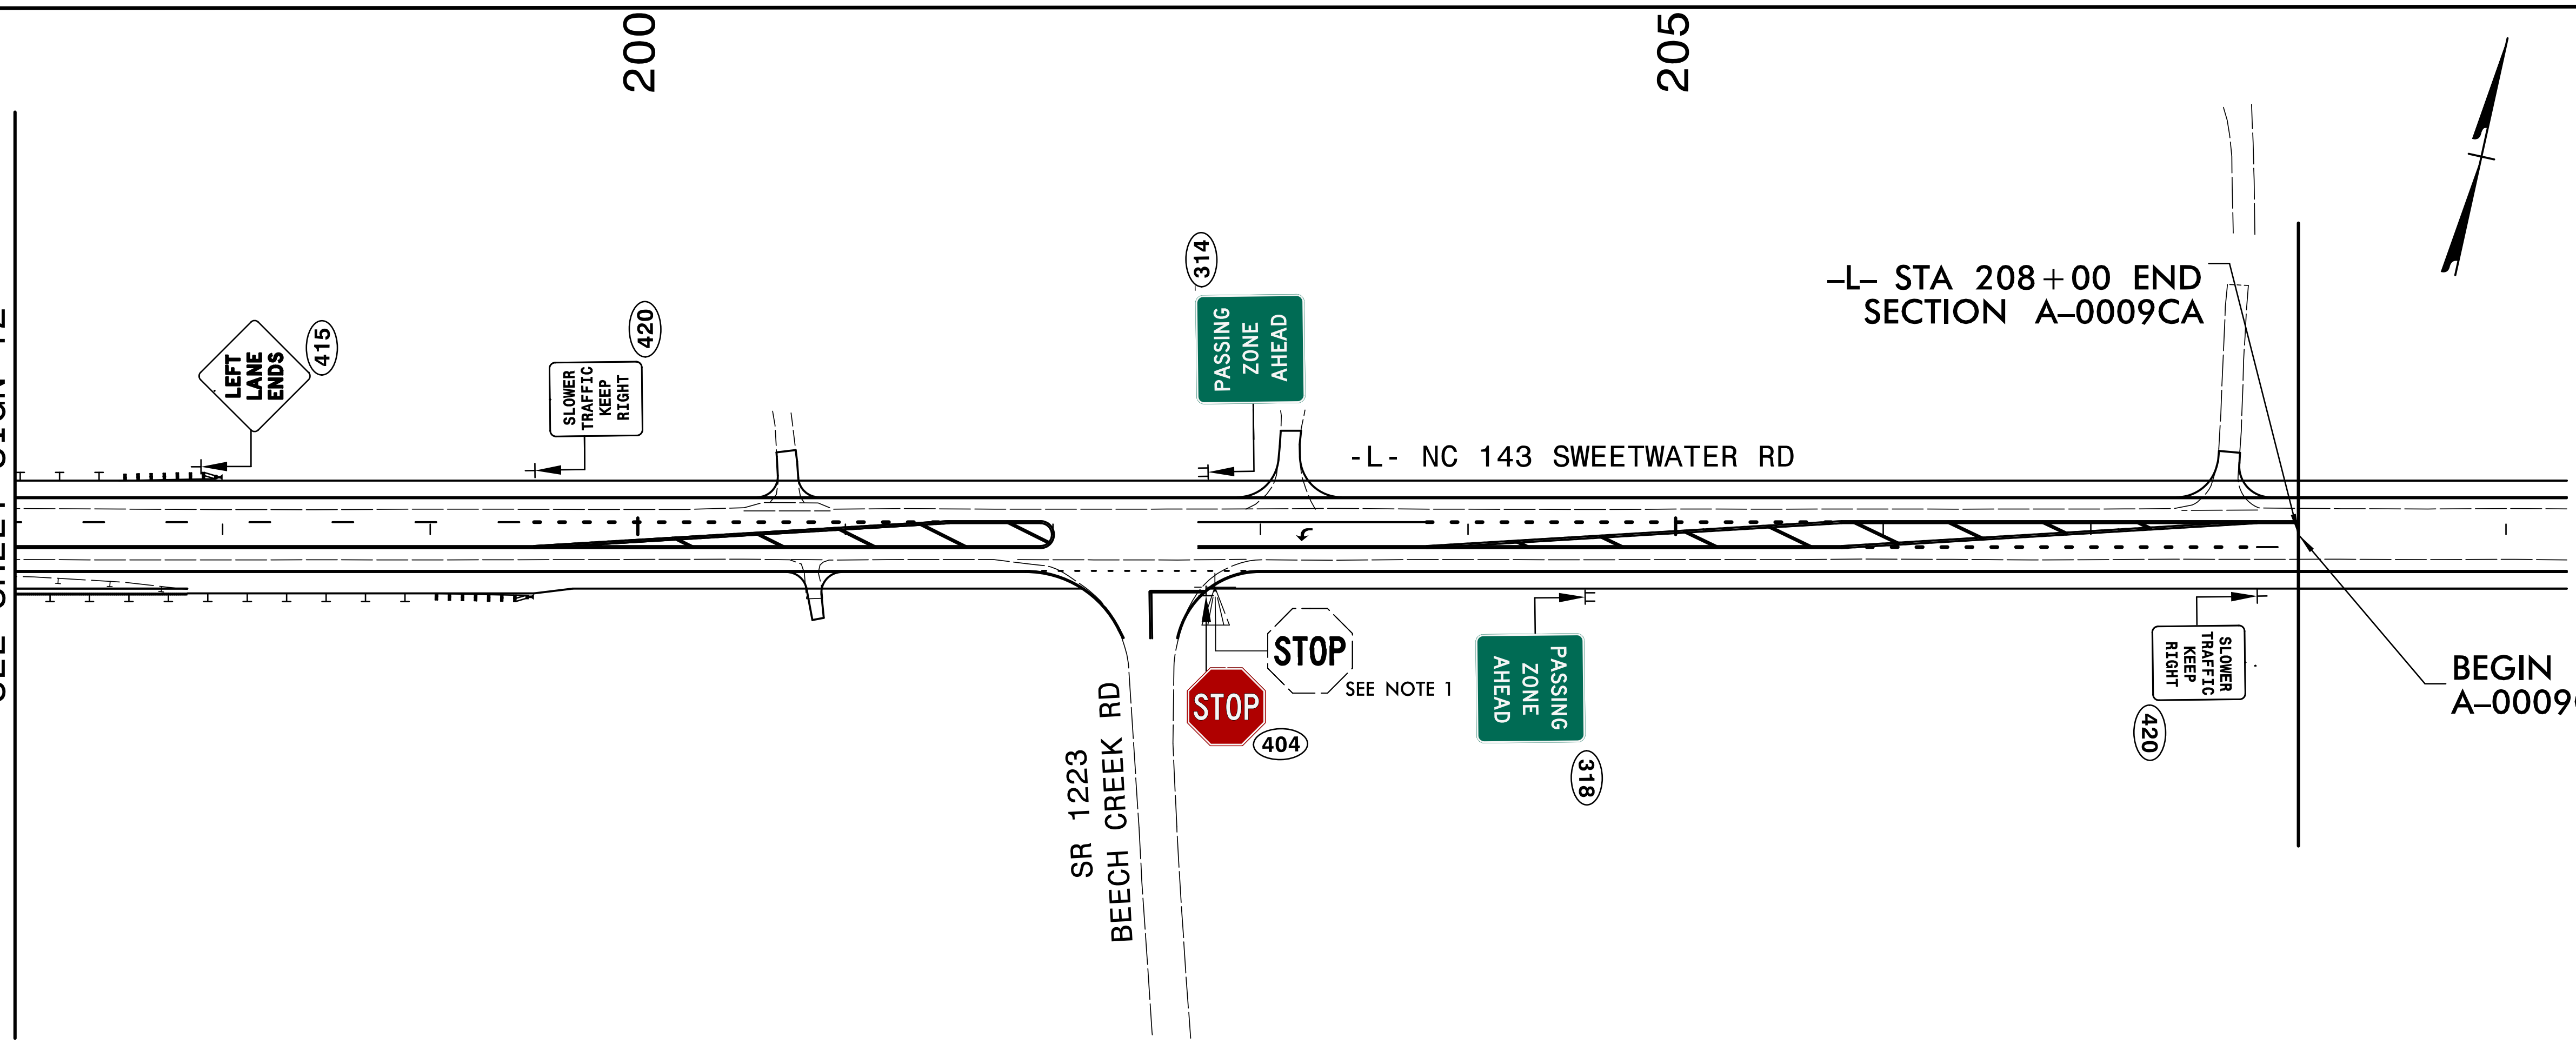PROJECT NOTES

- 1 DISPOSAL OF SIGN SYSTEM, U-CHANNEL

GRAHAM COUNTY WILL BE RESPONSIBLE TO STOCKPILE AND TO REINSTALL THE EXISTING STREET SIGNS OR INSTALL NEW SIGNS ON NEW SUPPORTS.

EXISTING AND PROPOSED
SIGNS
-L- NC 143 FROM 197+00 TO 208+00

5/20/2022
X:\NC\0009\A-0009\Traffic\Signing\A-0009CA\CADD\Signing Layout Plans\A-0009CA_Sgn_SGN_5.sgn13.dgn
User:smelvin