


09, 02B, 299

TIP PROJECT: A-0009CA

T.I.P. NO.	SHEET NO.
A-0009CA	UC-1

STATE OF NORTH CAROLINA
DIVISION OF HIGHWAYS


**UTILITY CONSTRUCTION PLANS
GRAHAM COUNTY**

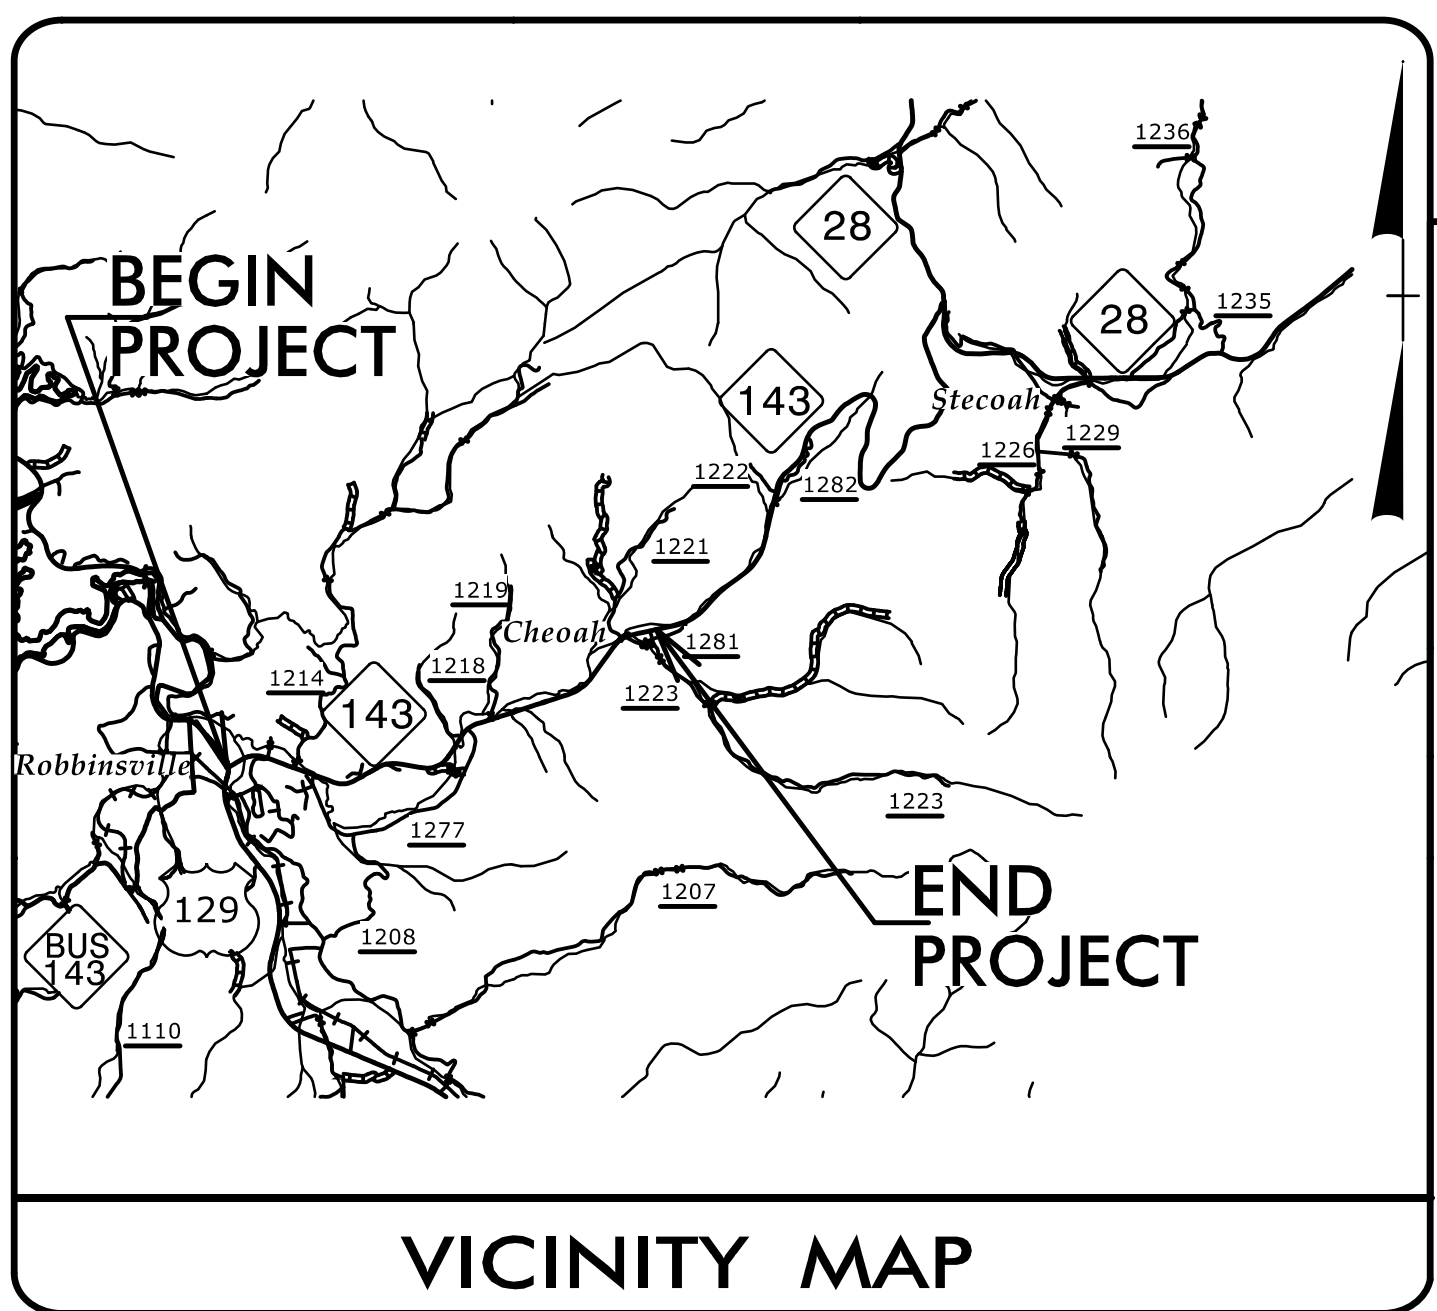

LOCATION:


ALONG US 129 FROM SOUTH OF SR 1275 (FIVE POINTS ROAD) TO NC 143
AND ALONG NC 143 FROM US 129 TO SR 1223 (BEECH CREEK ROAD)

TYPE OF WORK: WATER LINE CONSTRUCTION

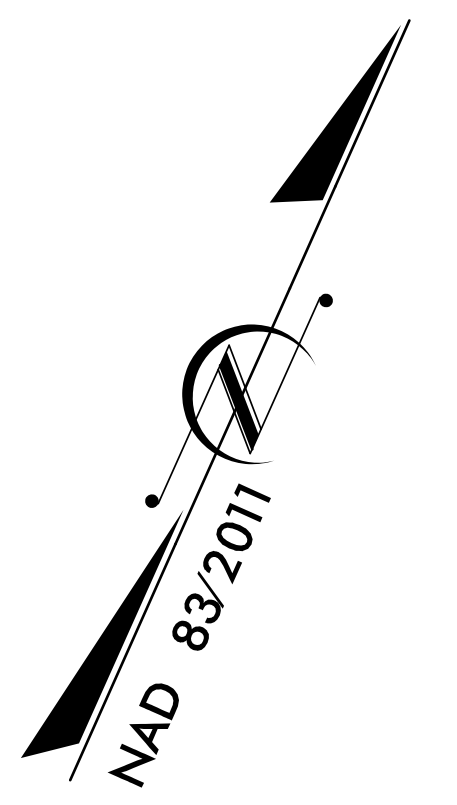


**END TIP PROJECT A-0009CA
-L- STA. 208 + 00.00**

**BEGIN TIP PROJECT A-0009CA
-L- STA. 10 + 20.02**

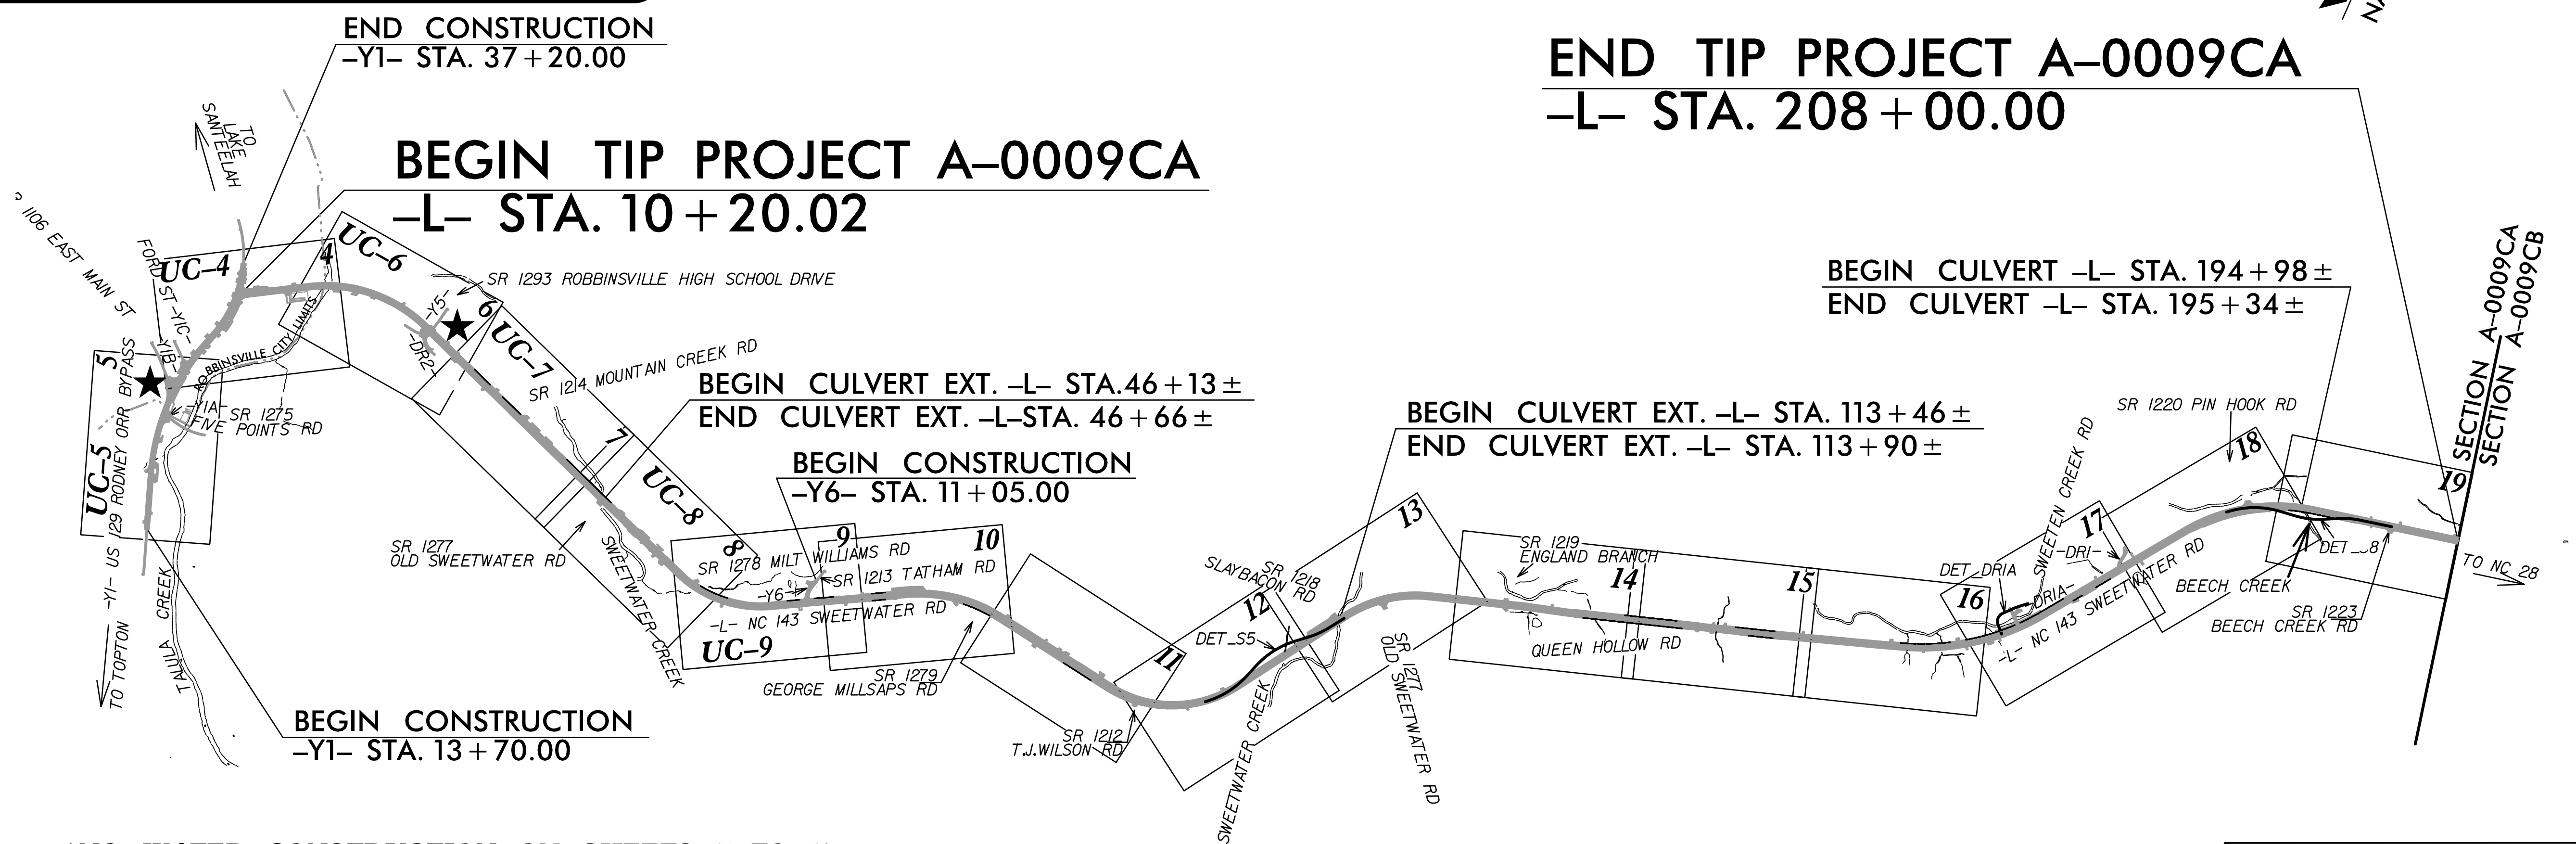

***NO WATER CONSTRUCTION ON SHEETS 10 TO 19**

DOCUMENT NOT CONSIDERED FINAL
UNTIL ALL SIGNATURES ARE COMPLETED

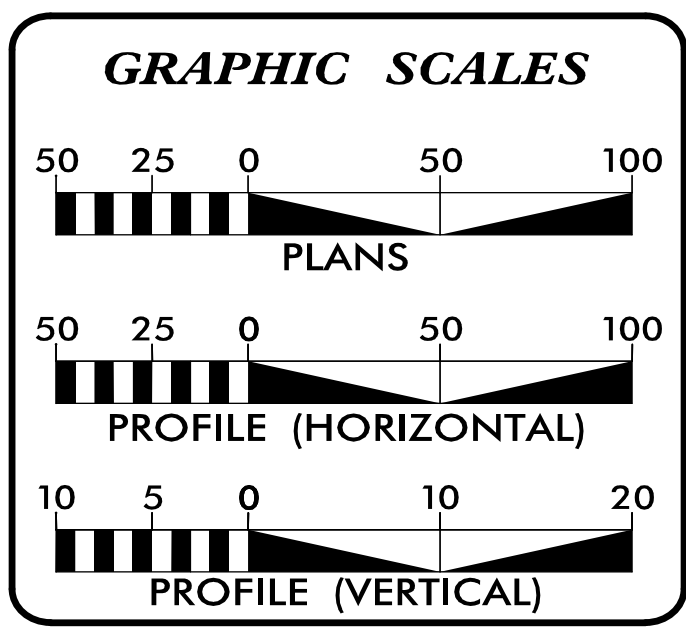

INDEX OF SHEETS

SHEET NO.:	DESCRIPTION:
UC-1	TITLE SHEET
UC-2	UTILITY SYMBOLOGY
UC-3	NOTES
UC-3A THRU UC-3B	DETAILS
UC-4 THRU UC-9	UTILITY CONSTRUCTION SHEETS
UC-10 THRU UC-13	PROFILE SHEETS

WATER AND SEWER OWNERS ON PROJECT

(A) WATER - TOWN OF ROBBINSVILLE
(B) SANITARY SEWER - TOWN OF ROBBINSVILLE

PREPARED IN THE OFFICE OF

TGS ENGINEERS
804-C N. LAFAYETTE ST
SHELBY, NC 28150
PH (704) 476-0003
CORP. LICENSE NO.: C-0275

CHAD HOUSER, PE PLS UTILITY DESIGN ENGINEER
JIMMY TERRY, PE PROJECT MANAGER

SEAL

4/8/2022

**DIVISION OF HIGHWAYS
DIVISION 14**
252 WEBSTER RD
SYLVA, NC 28779
PHONE (828) 586-2141

BOB GOLDING UTILITIES ENGINEER
BILL GREEN UTILITIES COORDINATOR

3/1/2022 3:52:04 PM X:\NCDOT\LA-0009\Utilities\UC\A-0009CA\Proj\A-0009CA_UF_tsh_UCL.psh.dgn