



## GATE VALVE ASSEMBLY


NOT TO SCALE

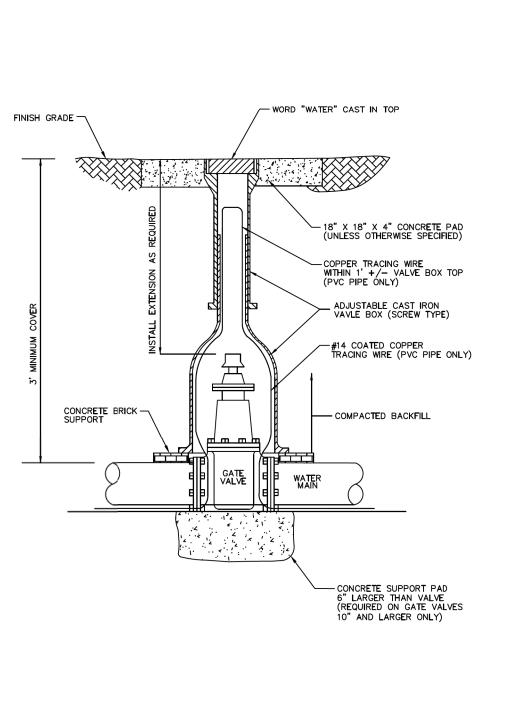


## BLOW-OFF DETAIL


BLOW-OFF DETAIL NOTE: 1. GLUED JOINTS WILL NOT BE PERMITTED.

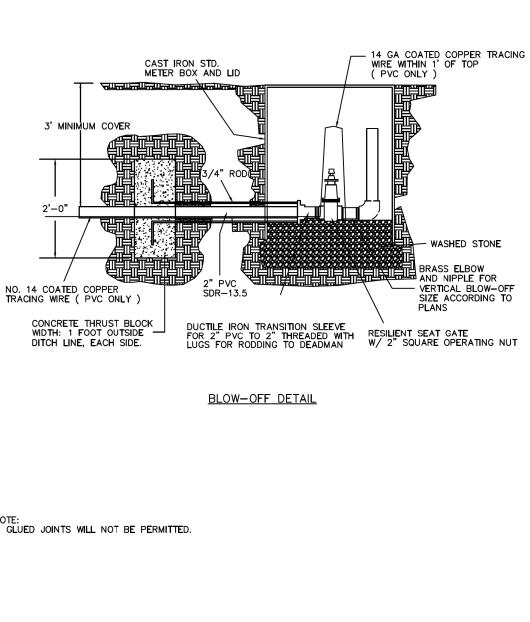

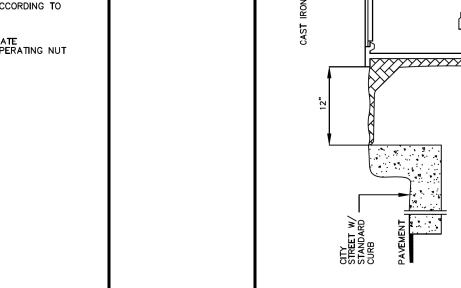

## CARRIER PIPE BOLT-ON TYPE SKID W/ BITUMASTIC PAINT BORE ENCASEMENT DETAIL

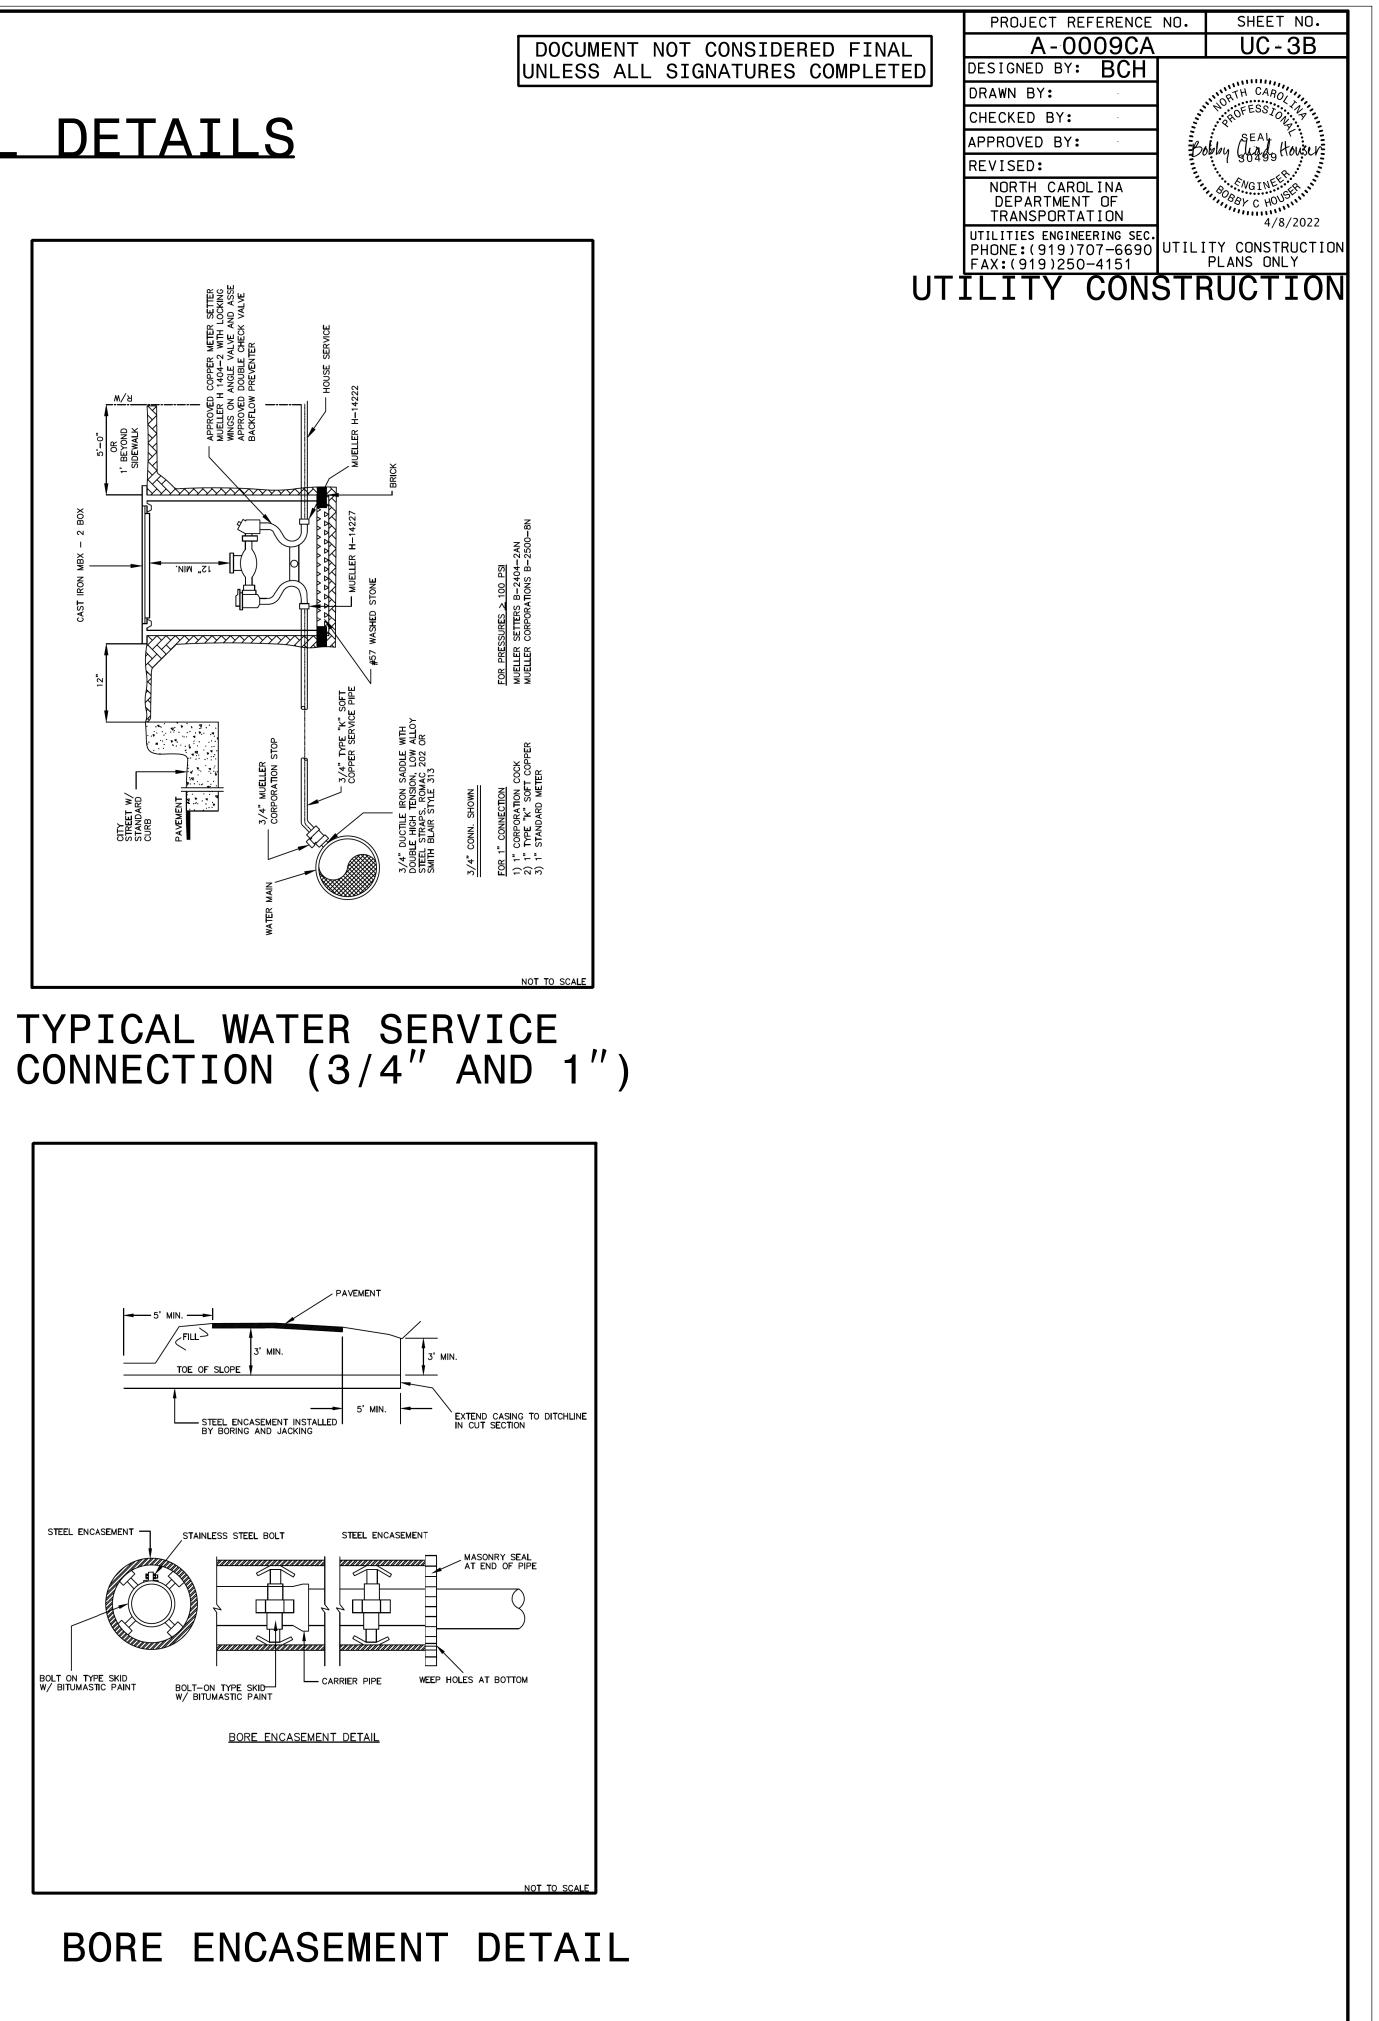

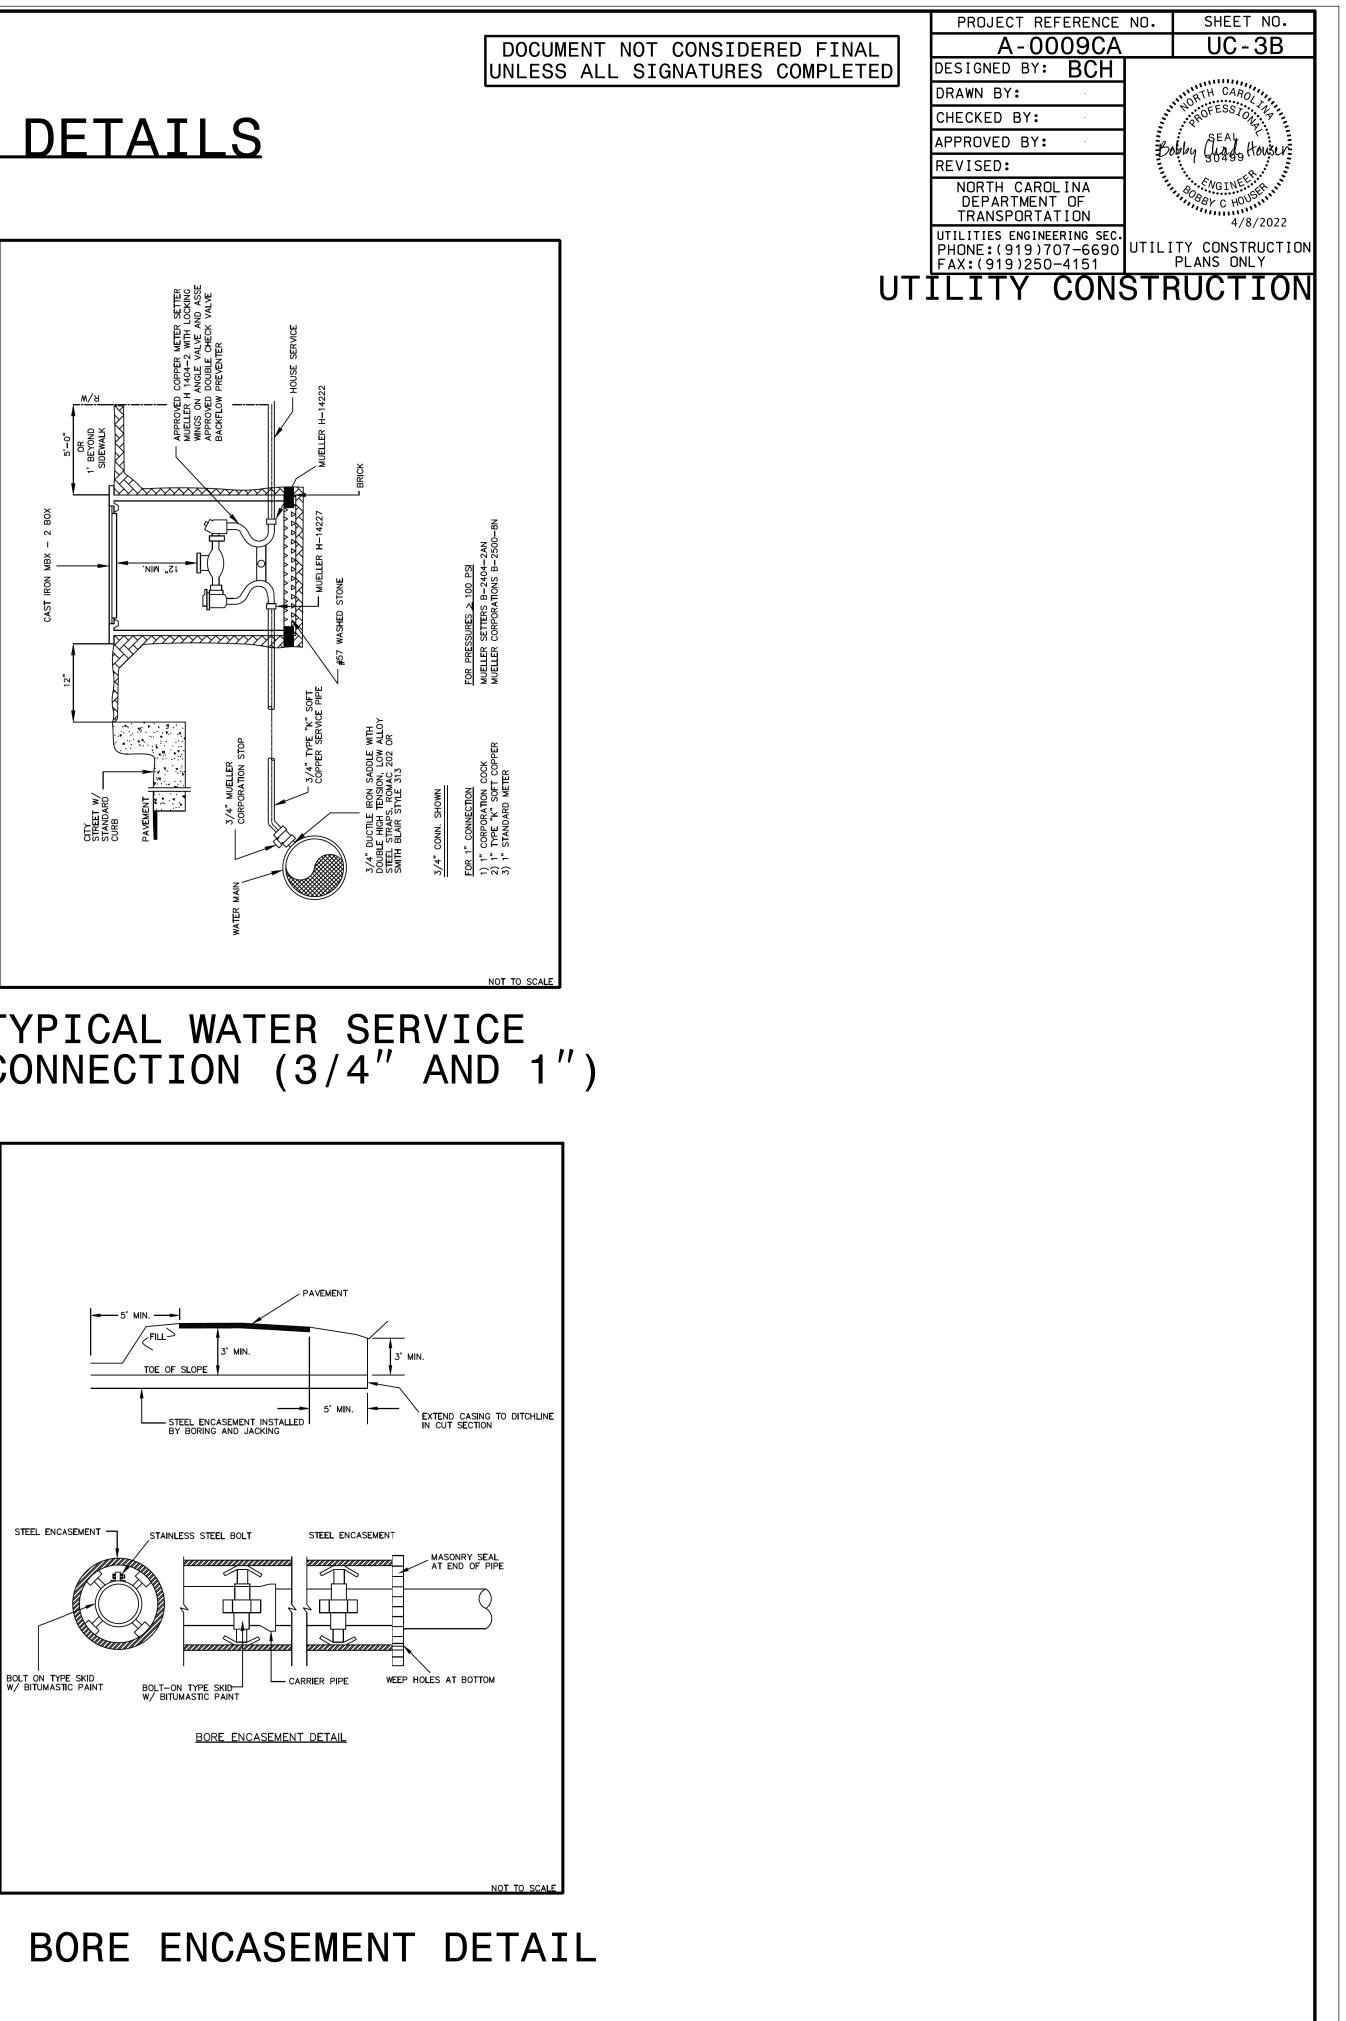

# PROJECT TYPICAL DETAILS