

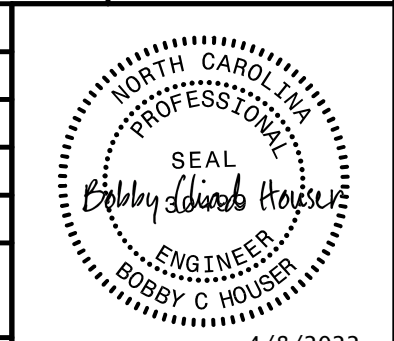
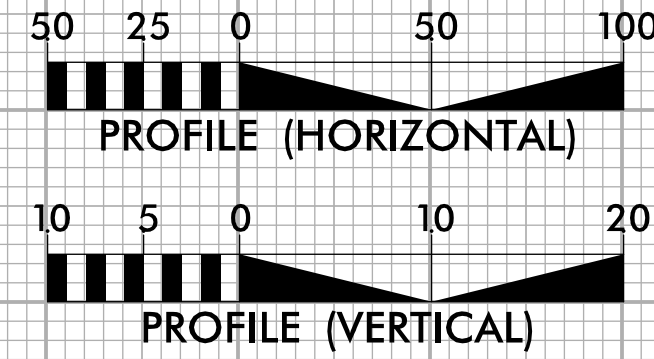
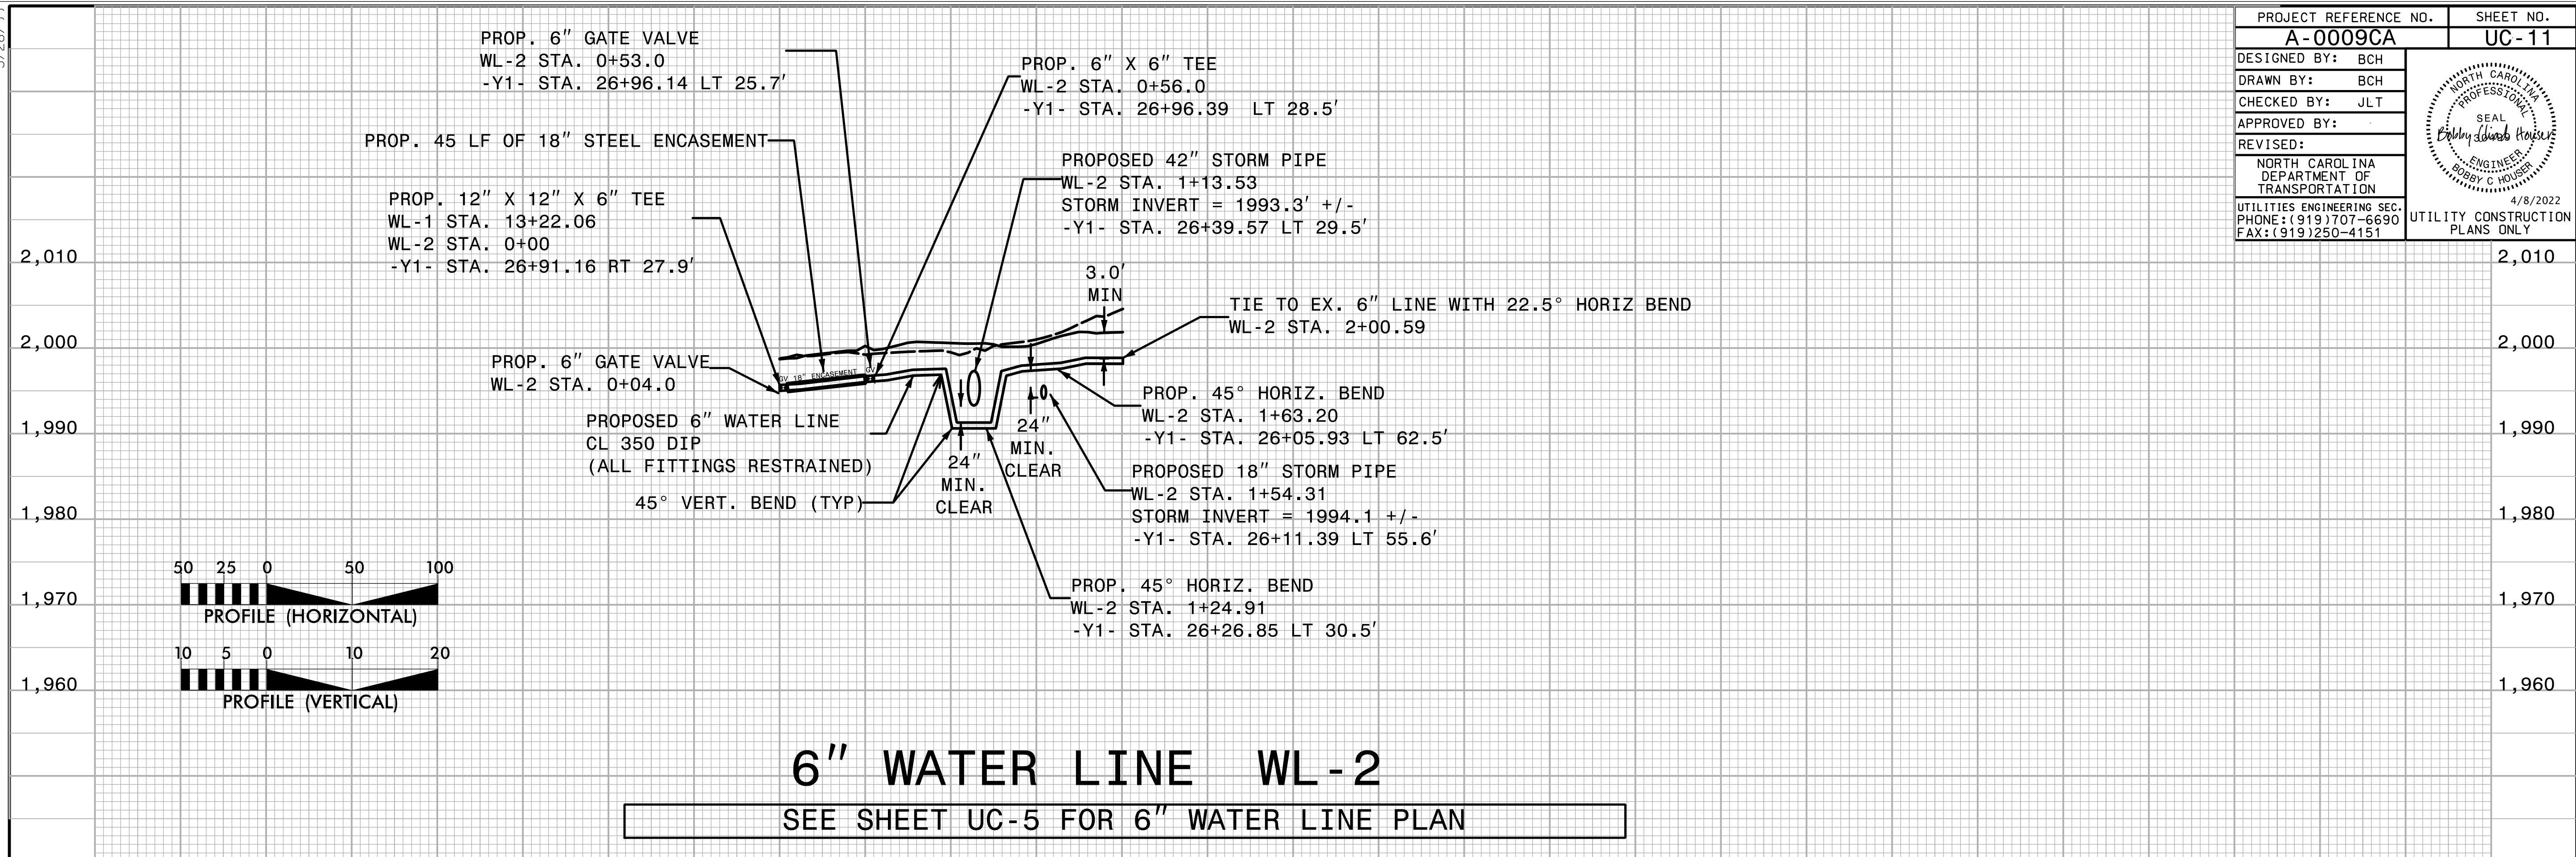


5/28/2022

PROJECT REFERENCE NO.	SHEET NO.
A-0009CA	UC-11
DESIGNED BY: BCH	
DRAWN BY: BCH	
CHECKED BY: JLT	
APPROVED BY:	
REVISED:	
NORTH CAROLINA DEPARTMENT OF TRANSPORTATION	
UTILITIES ENGINEERING SEC. PHONE: (919) 707-6690 FAX: (919) 250-4151	UTILITY CONSTRUCTION PLANS ONLY

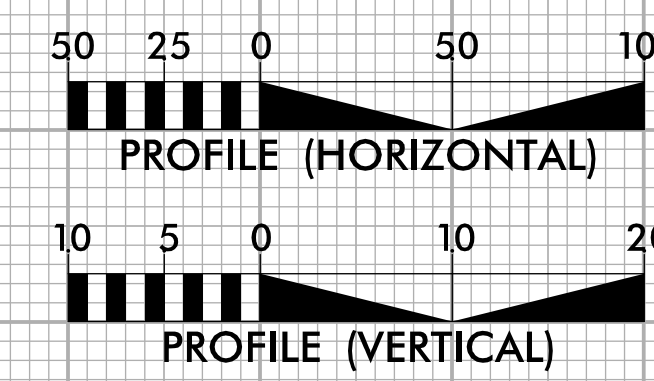

-+00 0+50 1+00 1+50 2+00

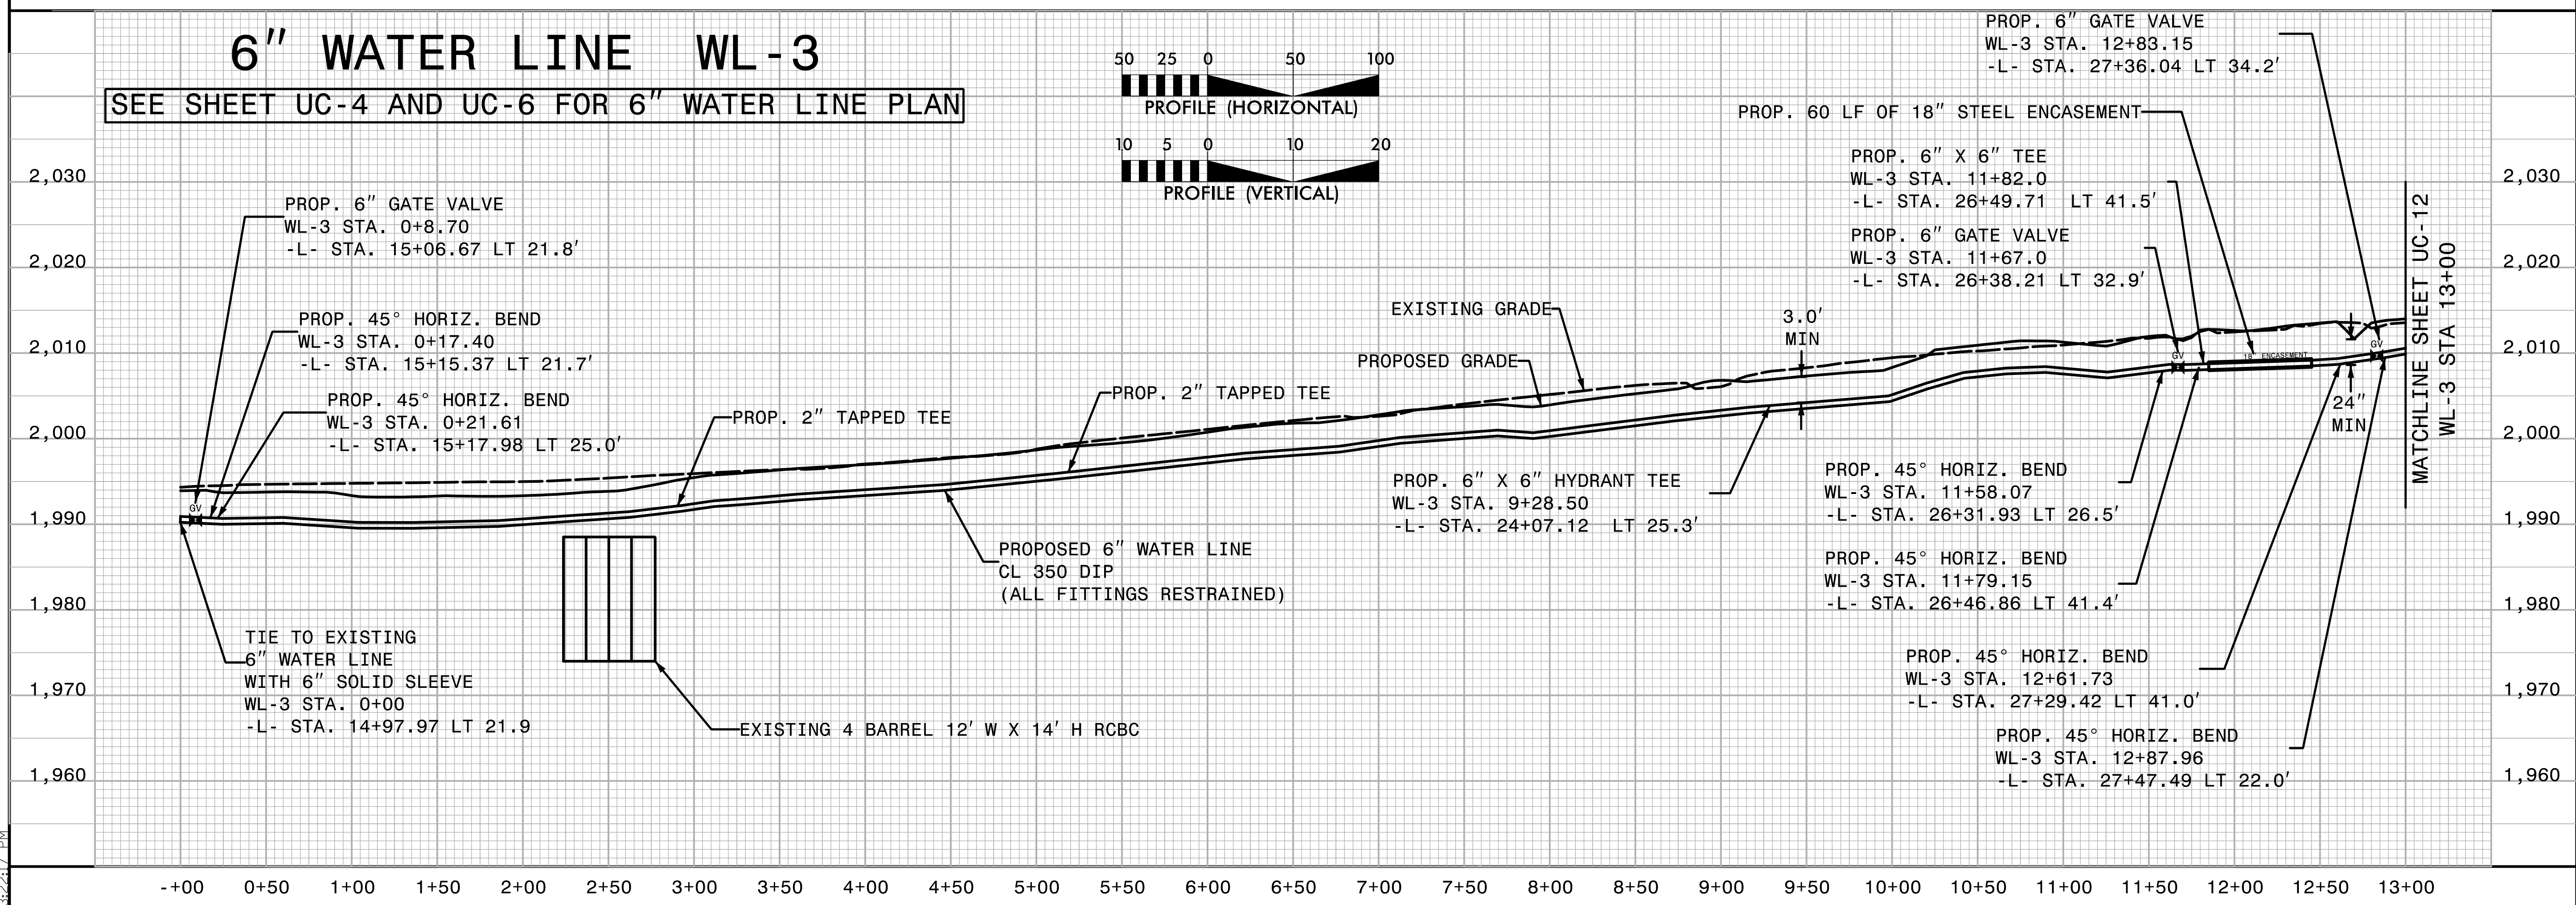

-+00 0+50 1+00 1+50 2+00 2+50 3+00 3+50 4+00 4+50 5+00 5+50 6+00 6+50 7+00 7+50 8+00 8+50 9+00 9+50 10+00 10+50 11+00 11+50 12+00 12+50 13+00

3/1/2022 3:22:17 PM \\K001\A-0009\Utilities\A-0009CA\Proj\A-0009CA\Ut_UC\Const_Sht\#1_pfl.psh.dgn