



5/28/2022

# 6" WATER LINE WL-3

SEE SHEET UC-6 TO UC-7 FOR 6" WATER LINE PLAN


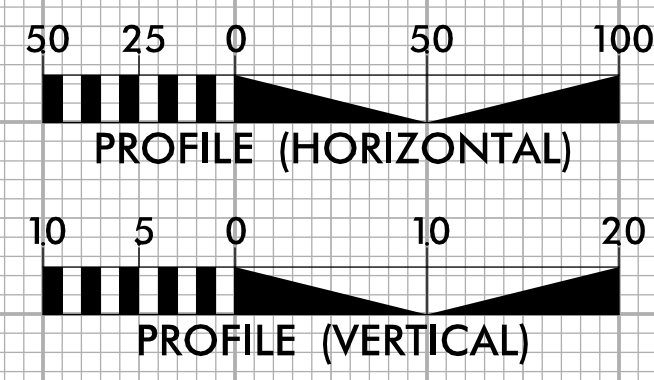


PROJECT REFERENCE NO. <b>A-0009CA</b>	SHEET NO. <b>UC-12</b>
DESIGNED BY: BCH	
DRAWN BY: BCH	
CHECKED BY: JLT	
APPROVED BY:	
REVISED:	
NORTH CAROLINA DEPARTMENT OF TRANSPORTATION UTILITIES ENGINEERING SEC. PHONE: (919) 707-6690 FAX: (919) 250-4151	
UTILITY CONSTRUCTION PLANS ONLY	

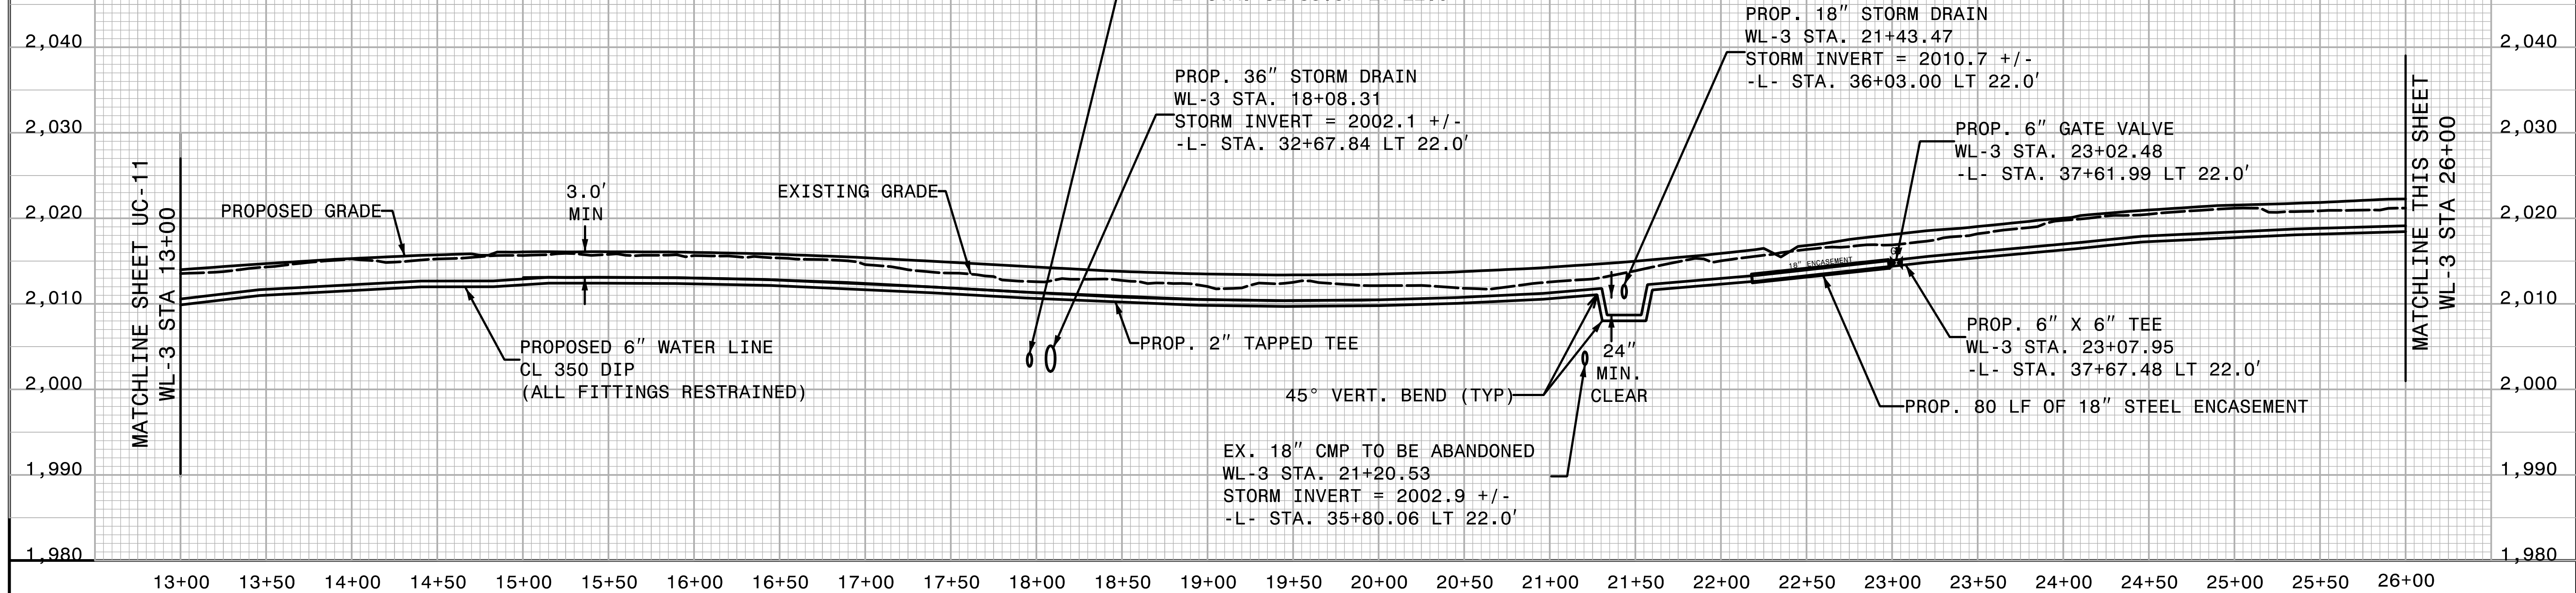

# 6" WATER LINE WL-3

SEE SHEET UC-7 TO UC-8 FOR 6" WATER LINE PLAN

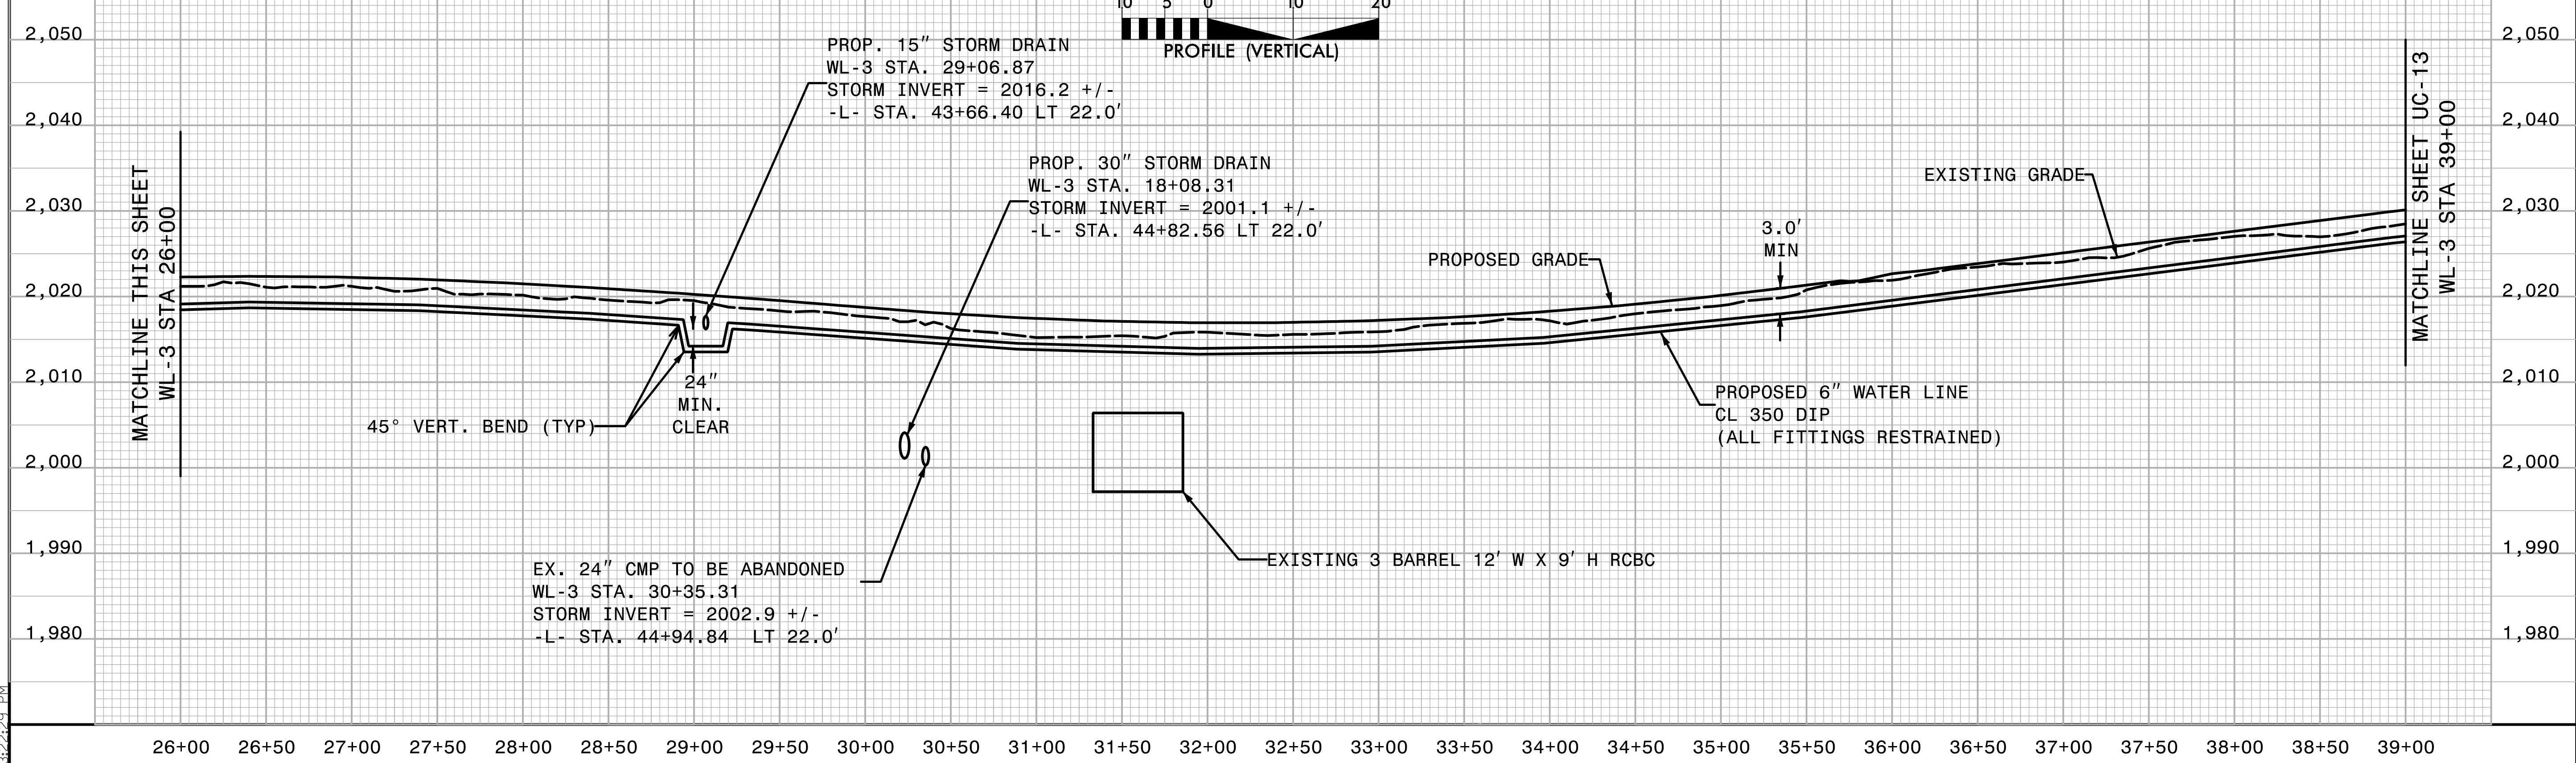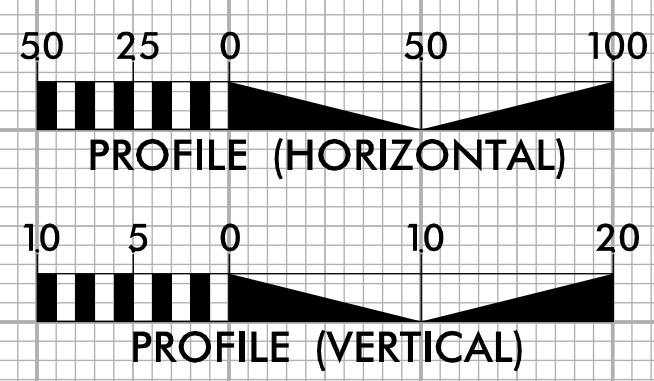

3/1/2022 3:22:29 PM \\A-0009\Utilities\A-0009CA\Proj\A-0009\_Ut\_UC\Ut\_UC.dwg Const Sh#1\_pfl.psh.dgn