


PROJECT REFERENCE NO.	SHEET NO.
A-0009CA	UO-4
THIS SHEET CORRESPONDS TO RDY-6	

UTILITIES BY OTHERS

ALL PROPOSED UTILITY WORK SHOWN ON THIS SHEET WILL BE DONE BY OTHERS. NO PAYMENT WILL BE MADE TO THE CONTRACTOR FOR PROPOSED UTILITY WORK SHOWN ON THIS SHEET.

NAD 83/2011

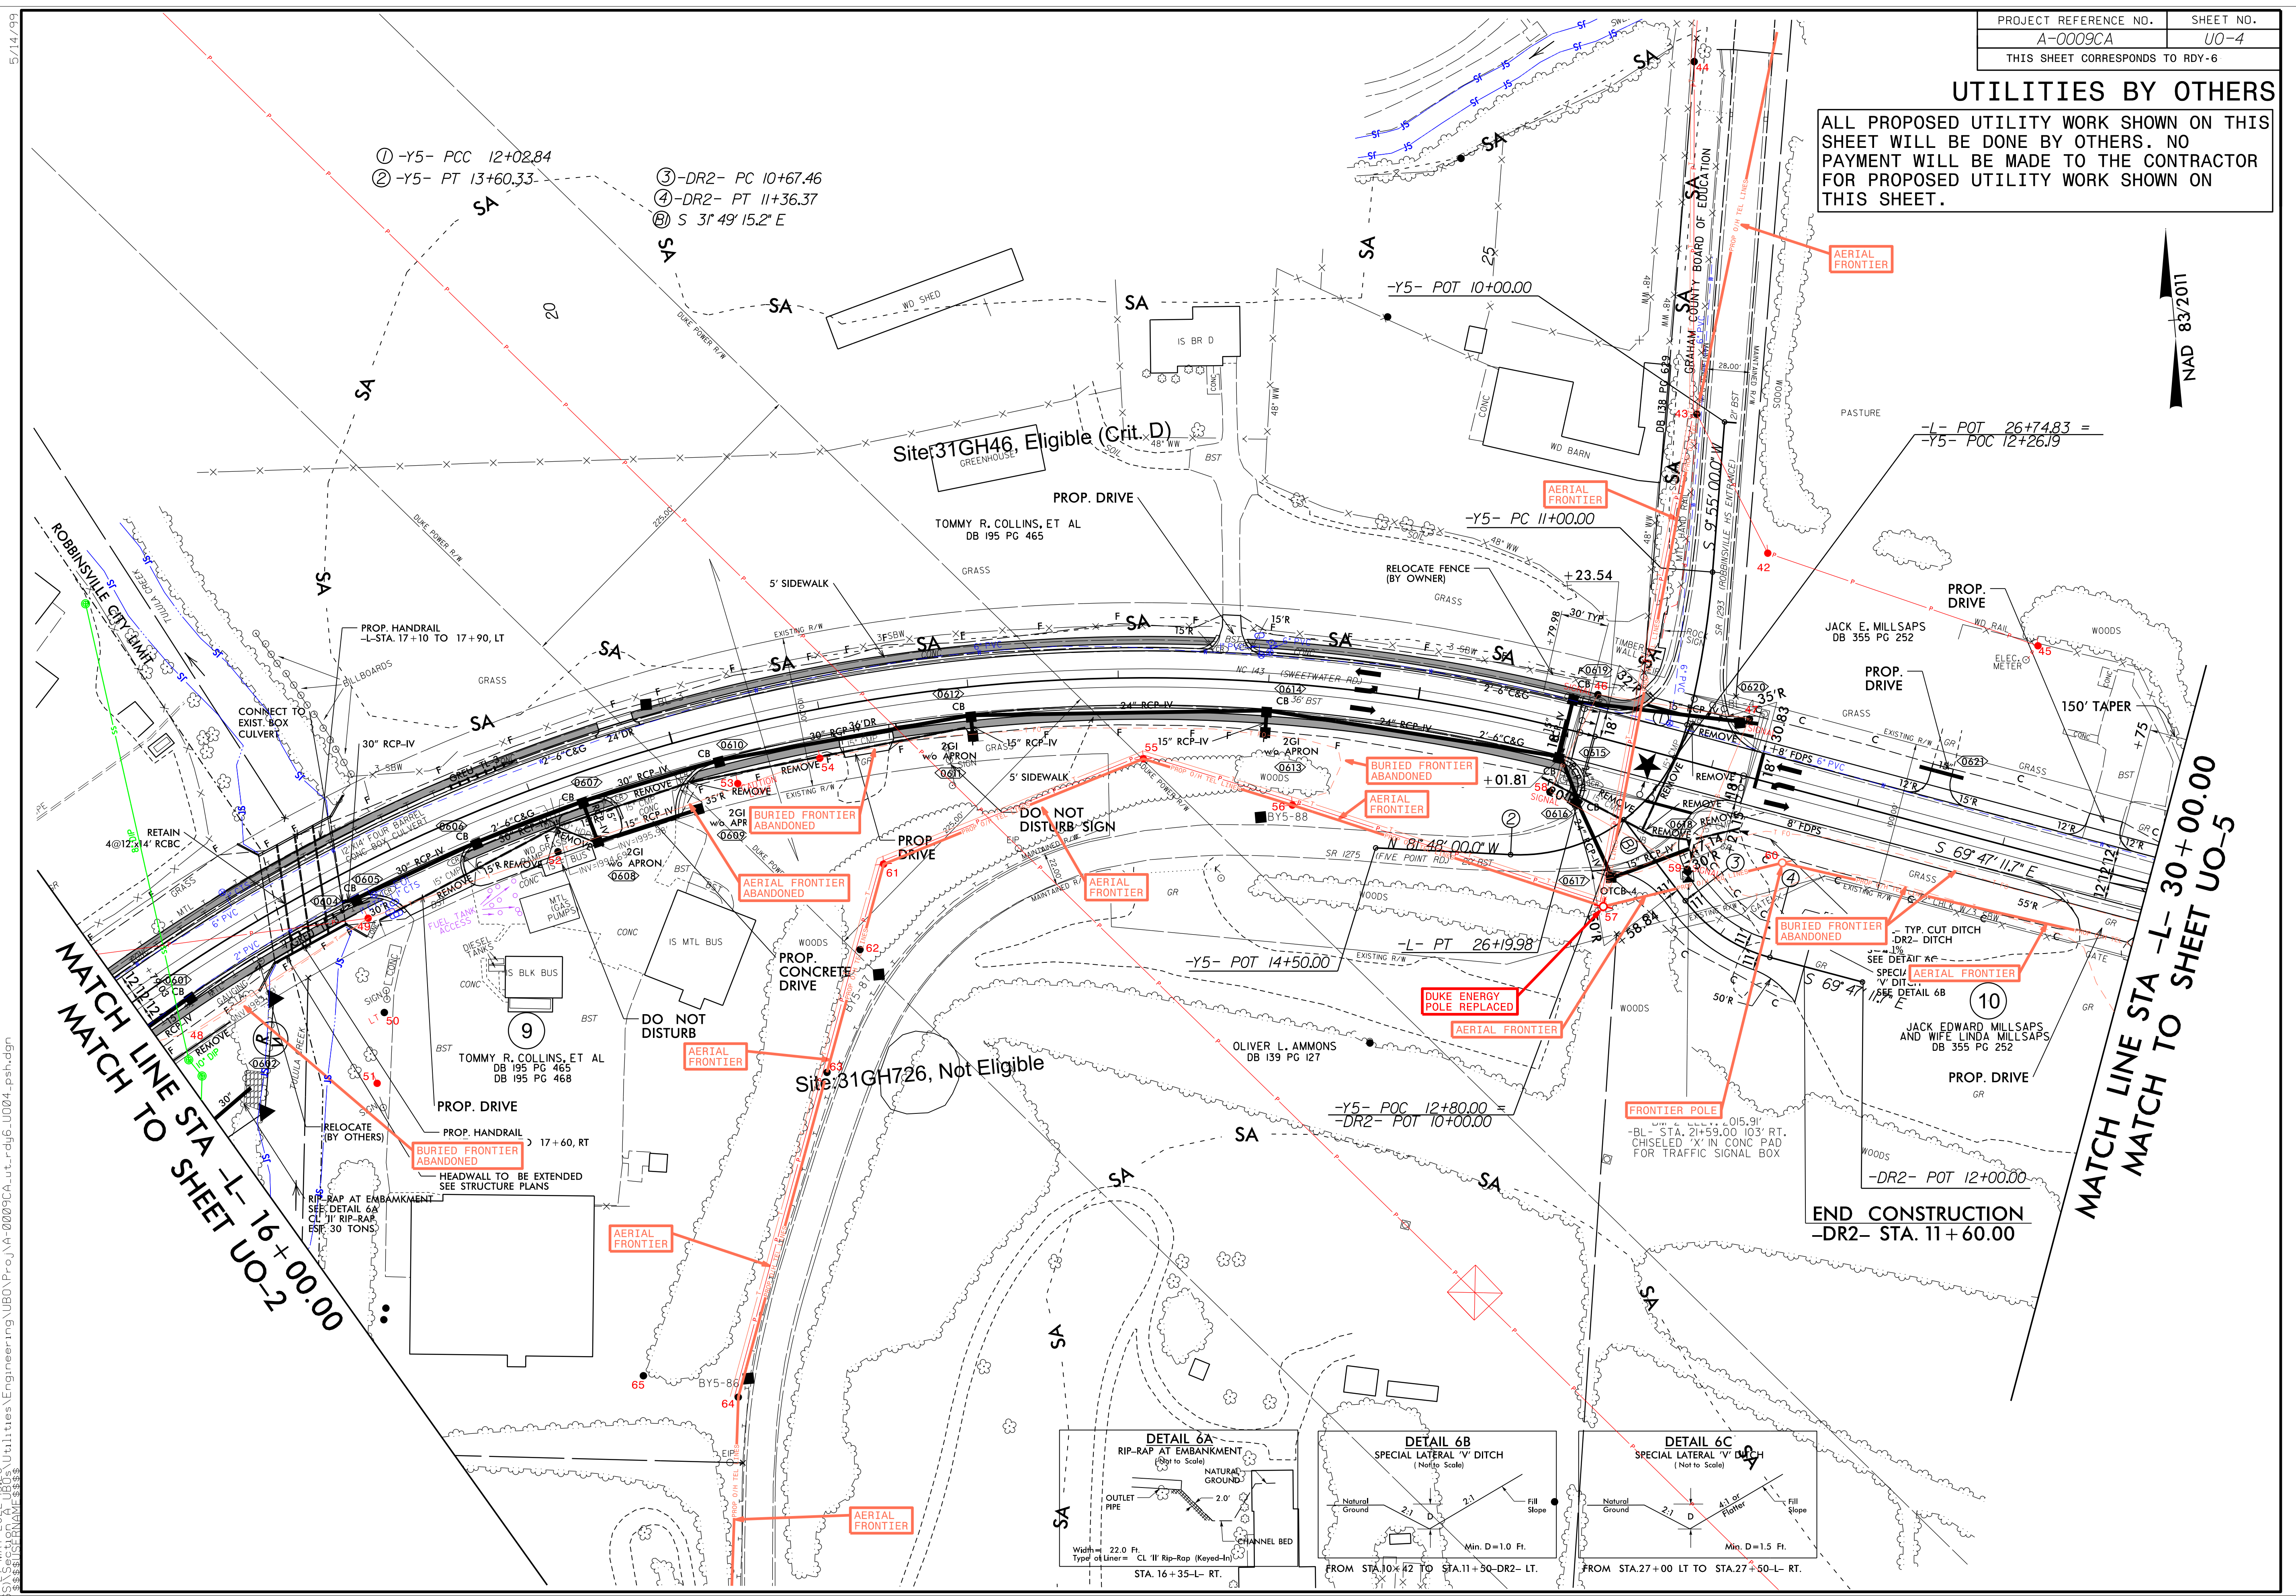


- ① -Y5- PCC 12+02.84
- ② -Y5- PT 13+60.33
- ③ -DR2- PC 10+67.46
- ④ -DR2- PT 11+36.37
- ⑤ S 31° 49' 15.2" E

MATCH LINE STA -L- 16+00.00
MATCH TO SHEET UO-2

MATCH LINE STA -L- 30+00.00
MATCH TO SHEET UO-5

END CONSTRUCTION
-DR2- STA. 11+60.00

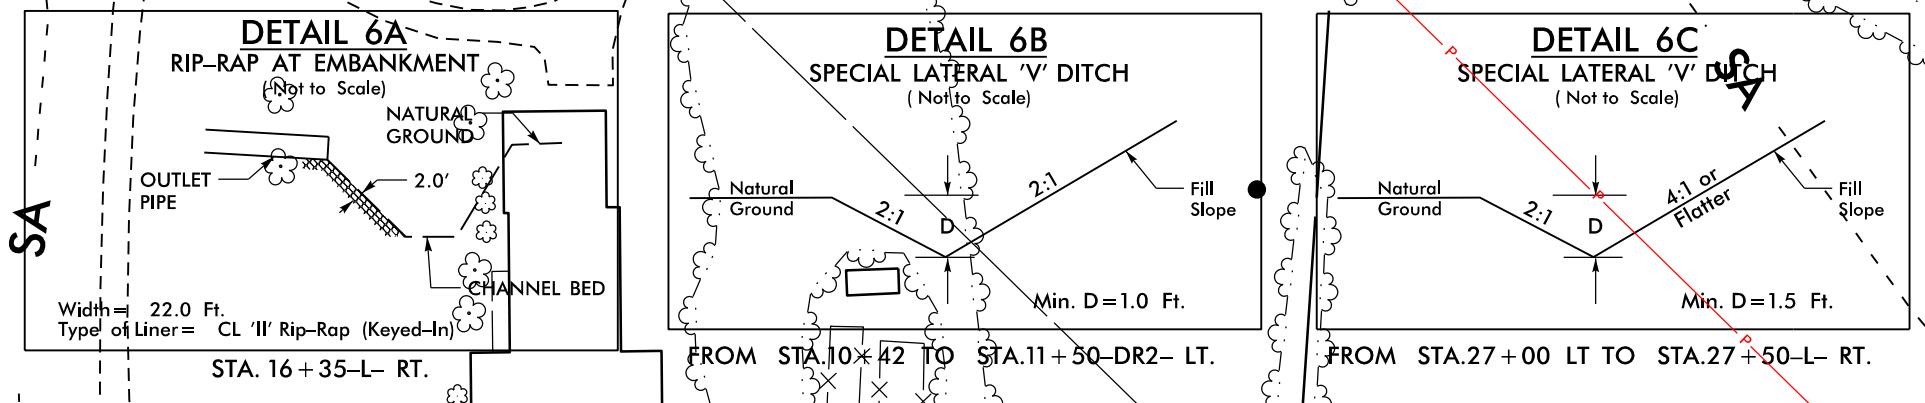

5/14/2022
 27 MAY 2022 10:56 AM
 C:\Users\jgibson\Documents\Projects\A-0009CA\ut_rdy6_U004_psh.dgn
 0009CA (TDS) Utilities\Engineer\mg\UBO\Pro\A-0009CA\ut_rdy6_U004_psh.dgn
 0009CA