


5/14/2017  
27-MAY-2022 15:46  
C:\GIS\Section\A\U09\Utilities\Engineering\UBO\Proj\A-0009CA\_ut\_rdy\11\_U009\_pah.dgn  
USER:RNAM

PROJECT REFERENCE NO.	SHEET NO.
A-0009CA	U0-9
THIS SHEET CORRESPONDS TO RDY-11	

### UTILITIES BY OTHERS


ALL PROPOSED UTILITY WORK SHOWN ON THIS SHEET WILL BE DONE BY OTHERS. NO PAYMENT WILL BE MADE TO THE CONTRACTOR FOR PROPOSED UTILITY WORK SHOWN ON THIS SHEET.

NAD 83/2011

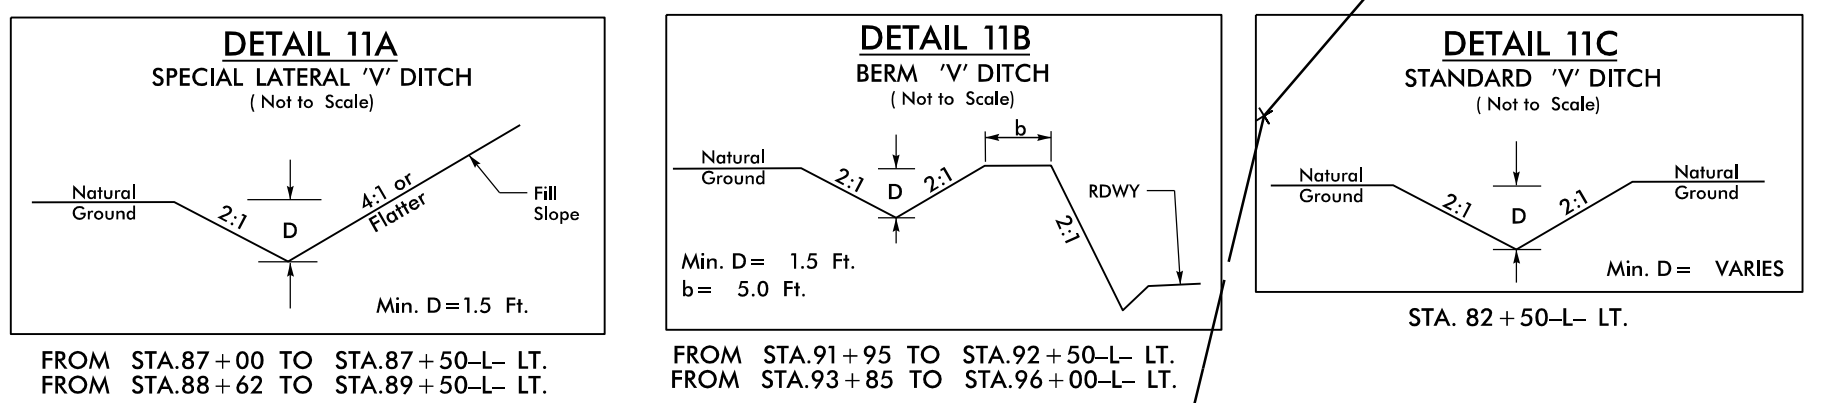

MATCH LINE STA -L- 82+00.00  
MATCH TO SHEET UO-8

MATCH LINE TO SHEET -L- UO-10  
STA 96+00.00

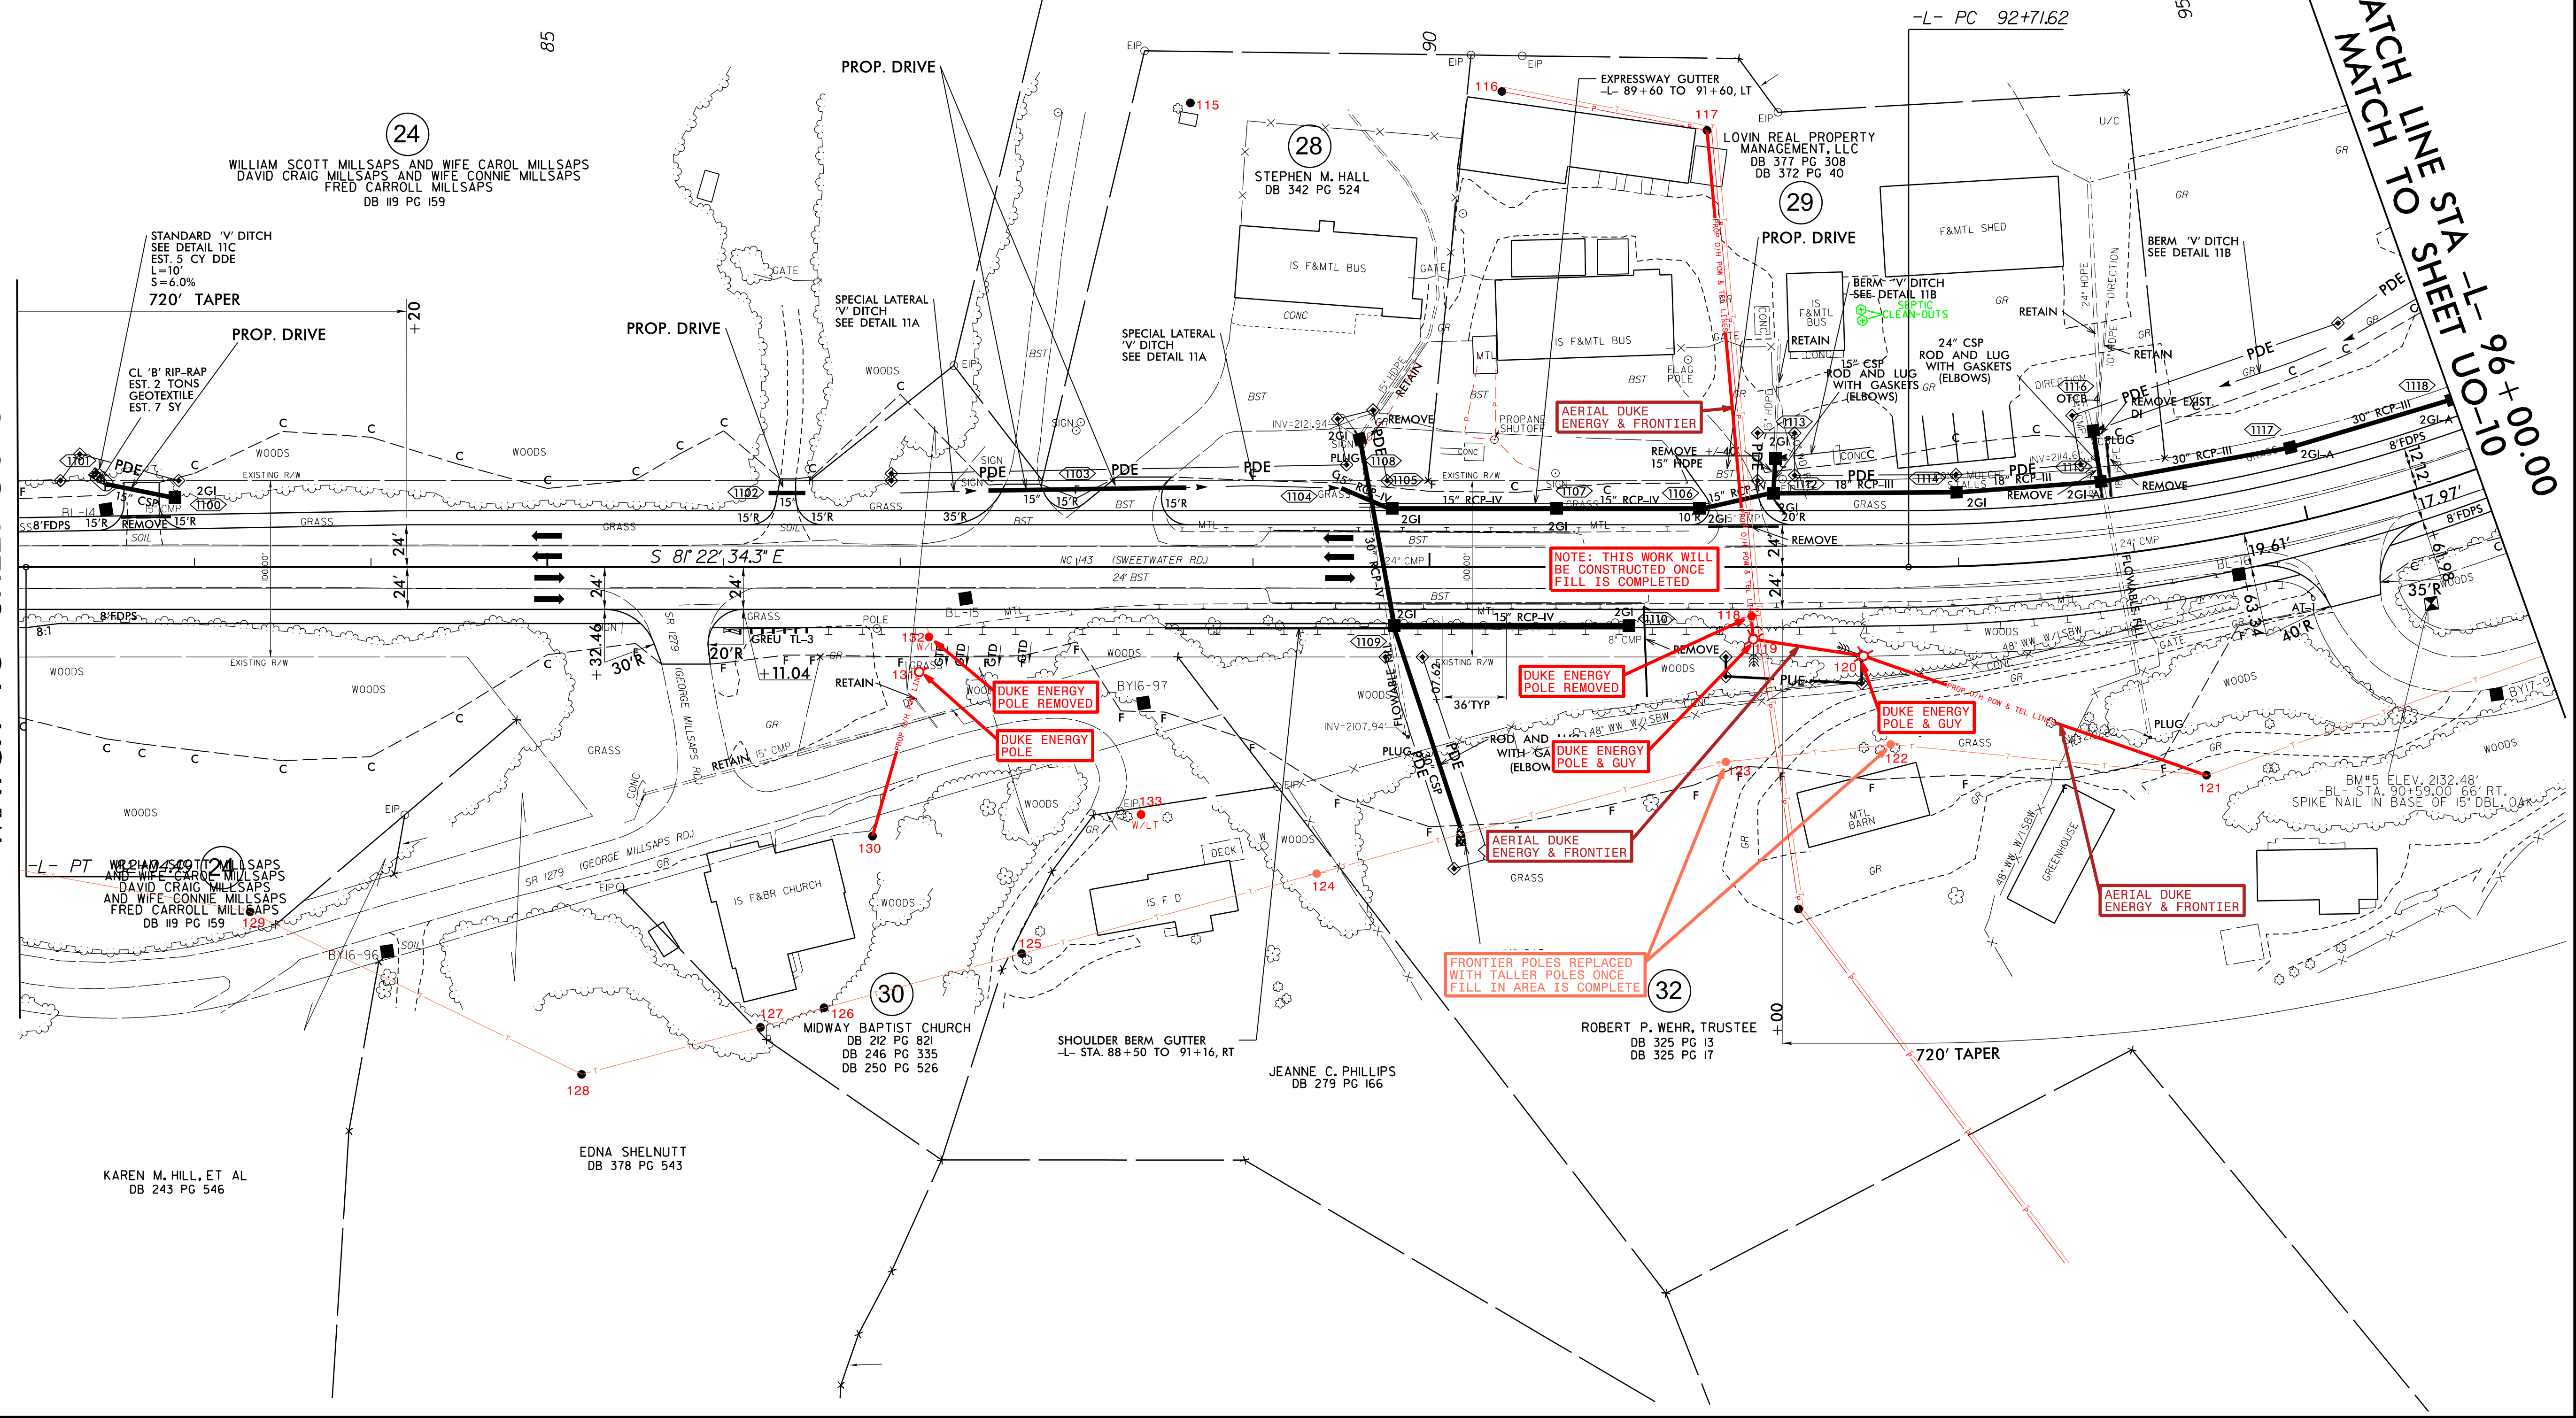

NOTE: THIS WORK WILL BE CONSTRUCTED ONCE FILL IS COMPLETED

FRONTIER POLES REPLACED WITH TALLER POLES ONCE FILL IN AREA IS COMPLETE