


6/23/16

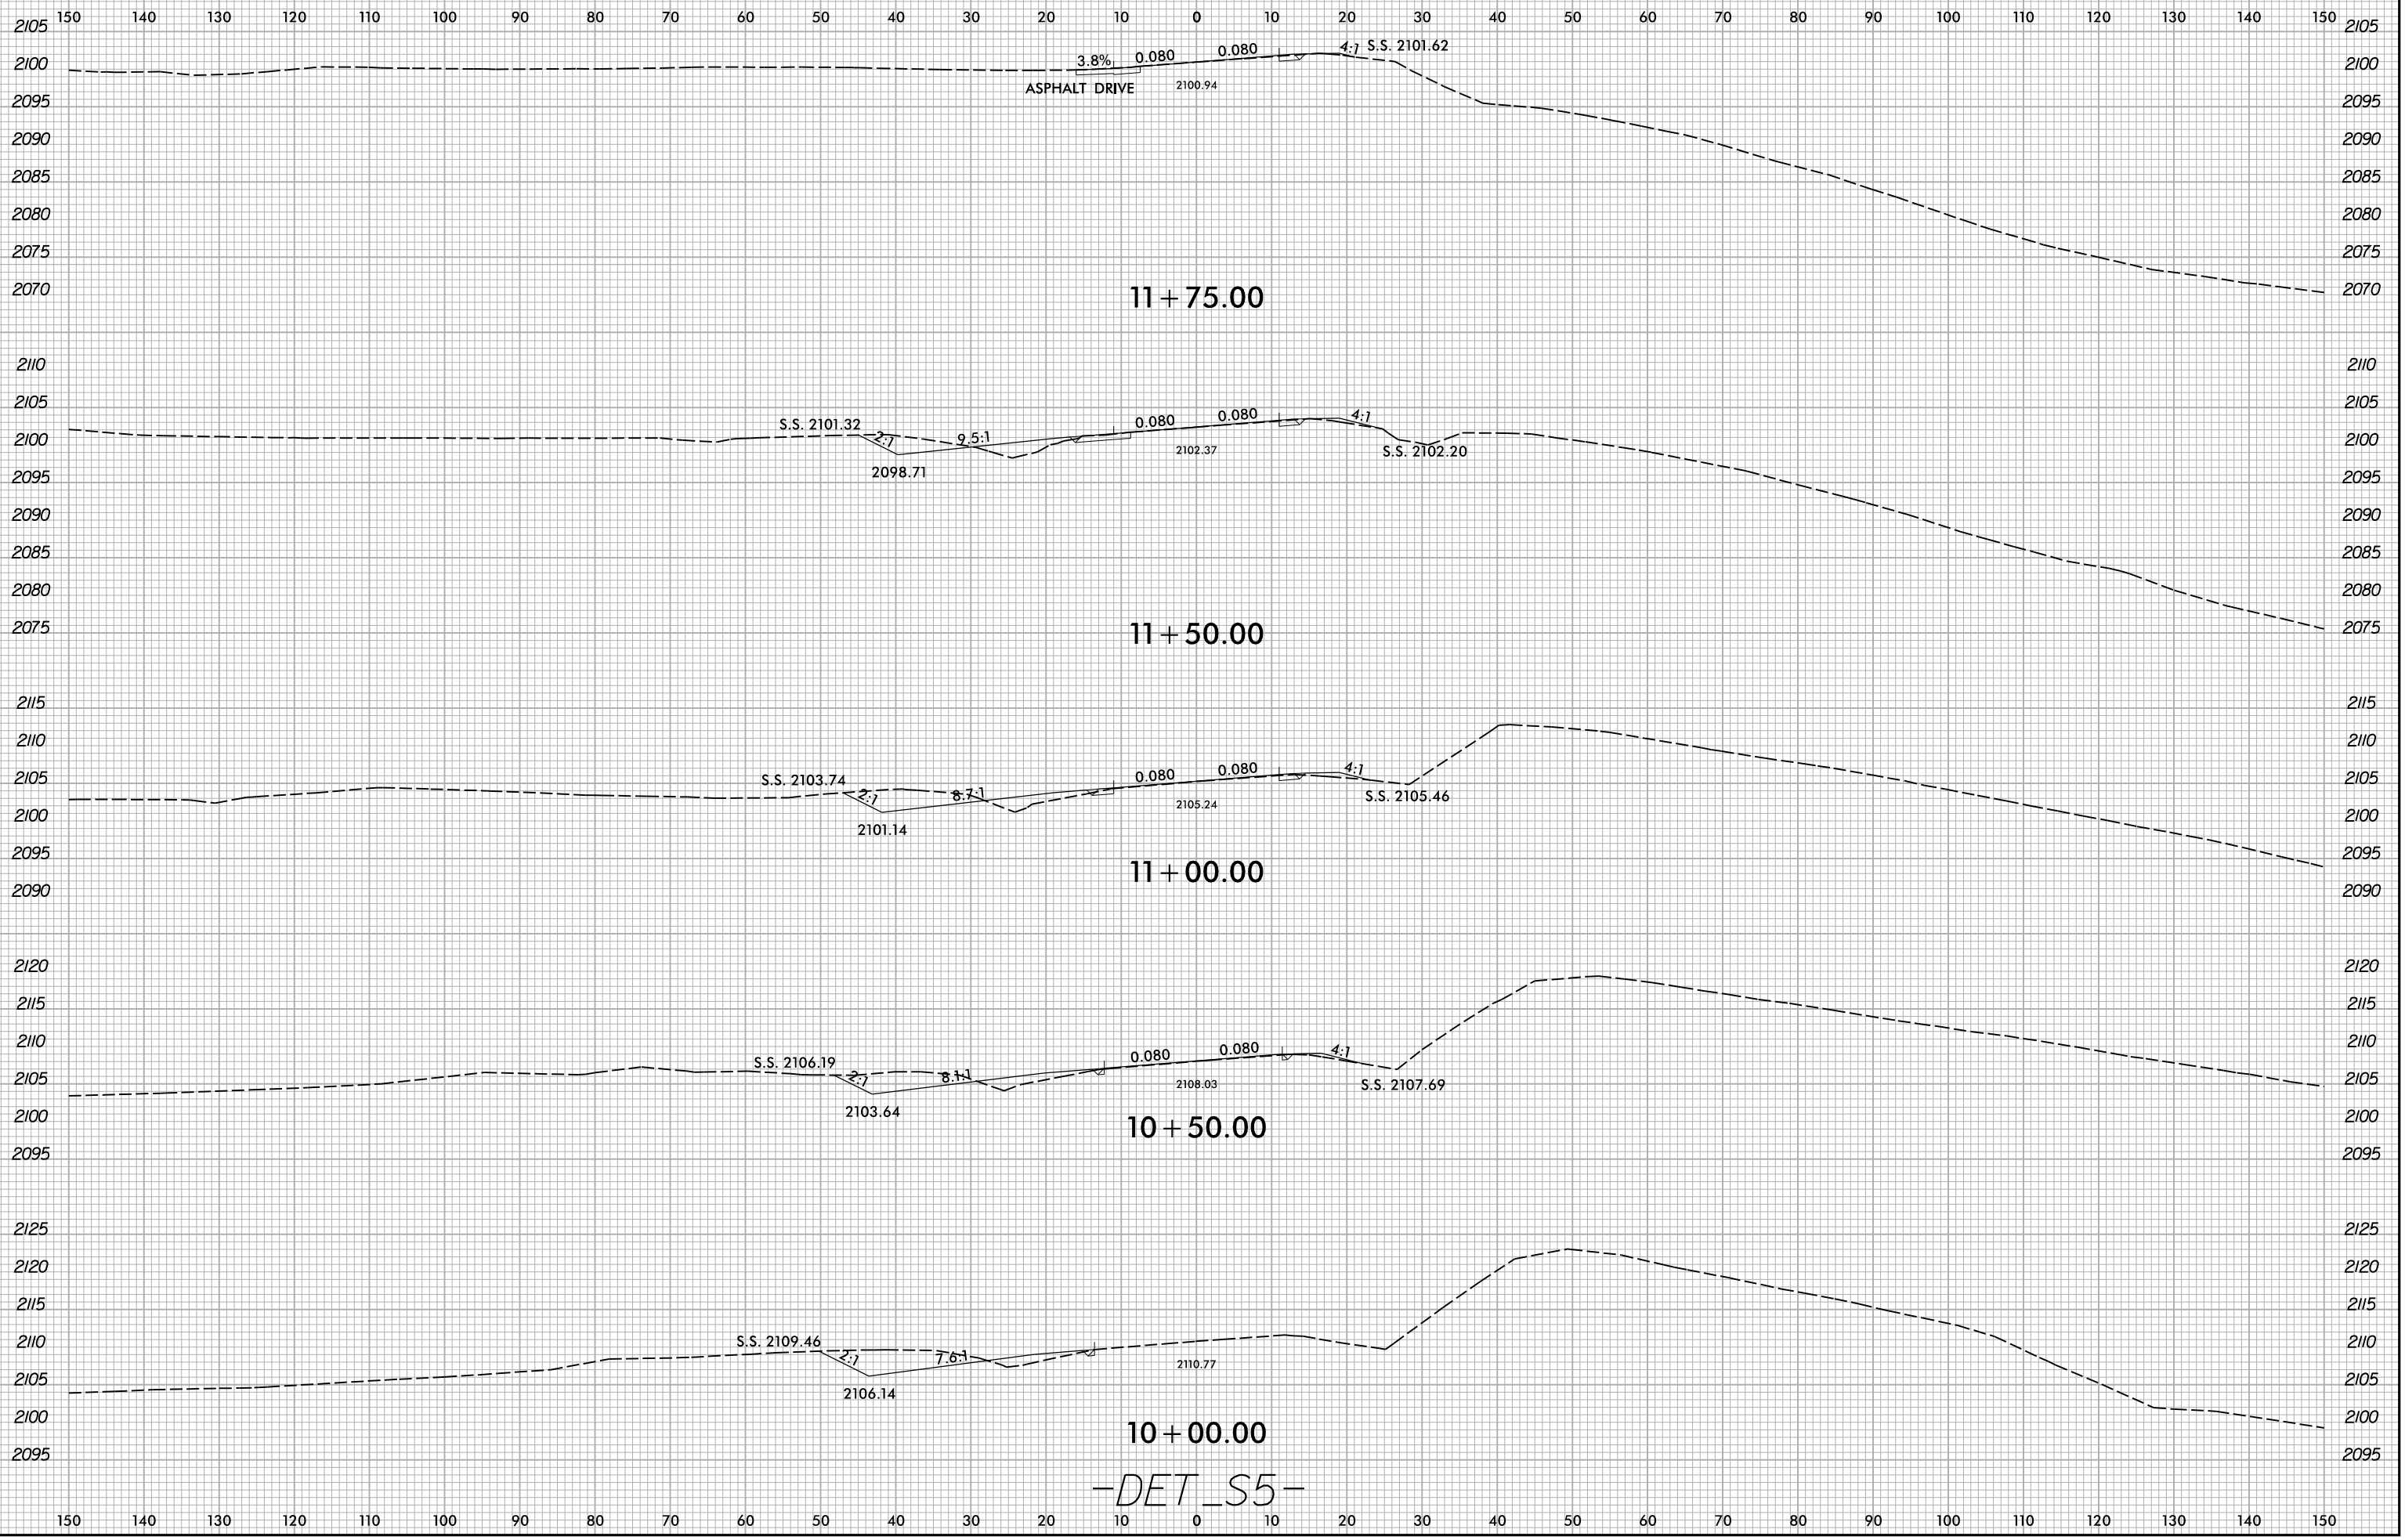

5/10/2022
X:\NCD001\A-0009\Roadway\XSC\A-0009CA-0009CA-Rdy...xp_LDET_S5.dgn
User:smelvr

-DET_S5-