


6/23/16

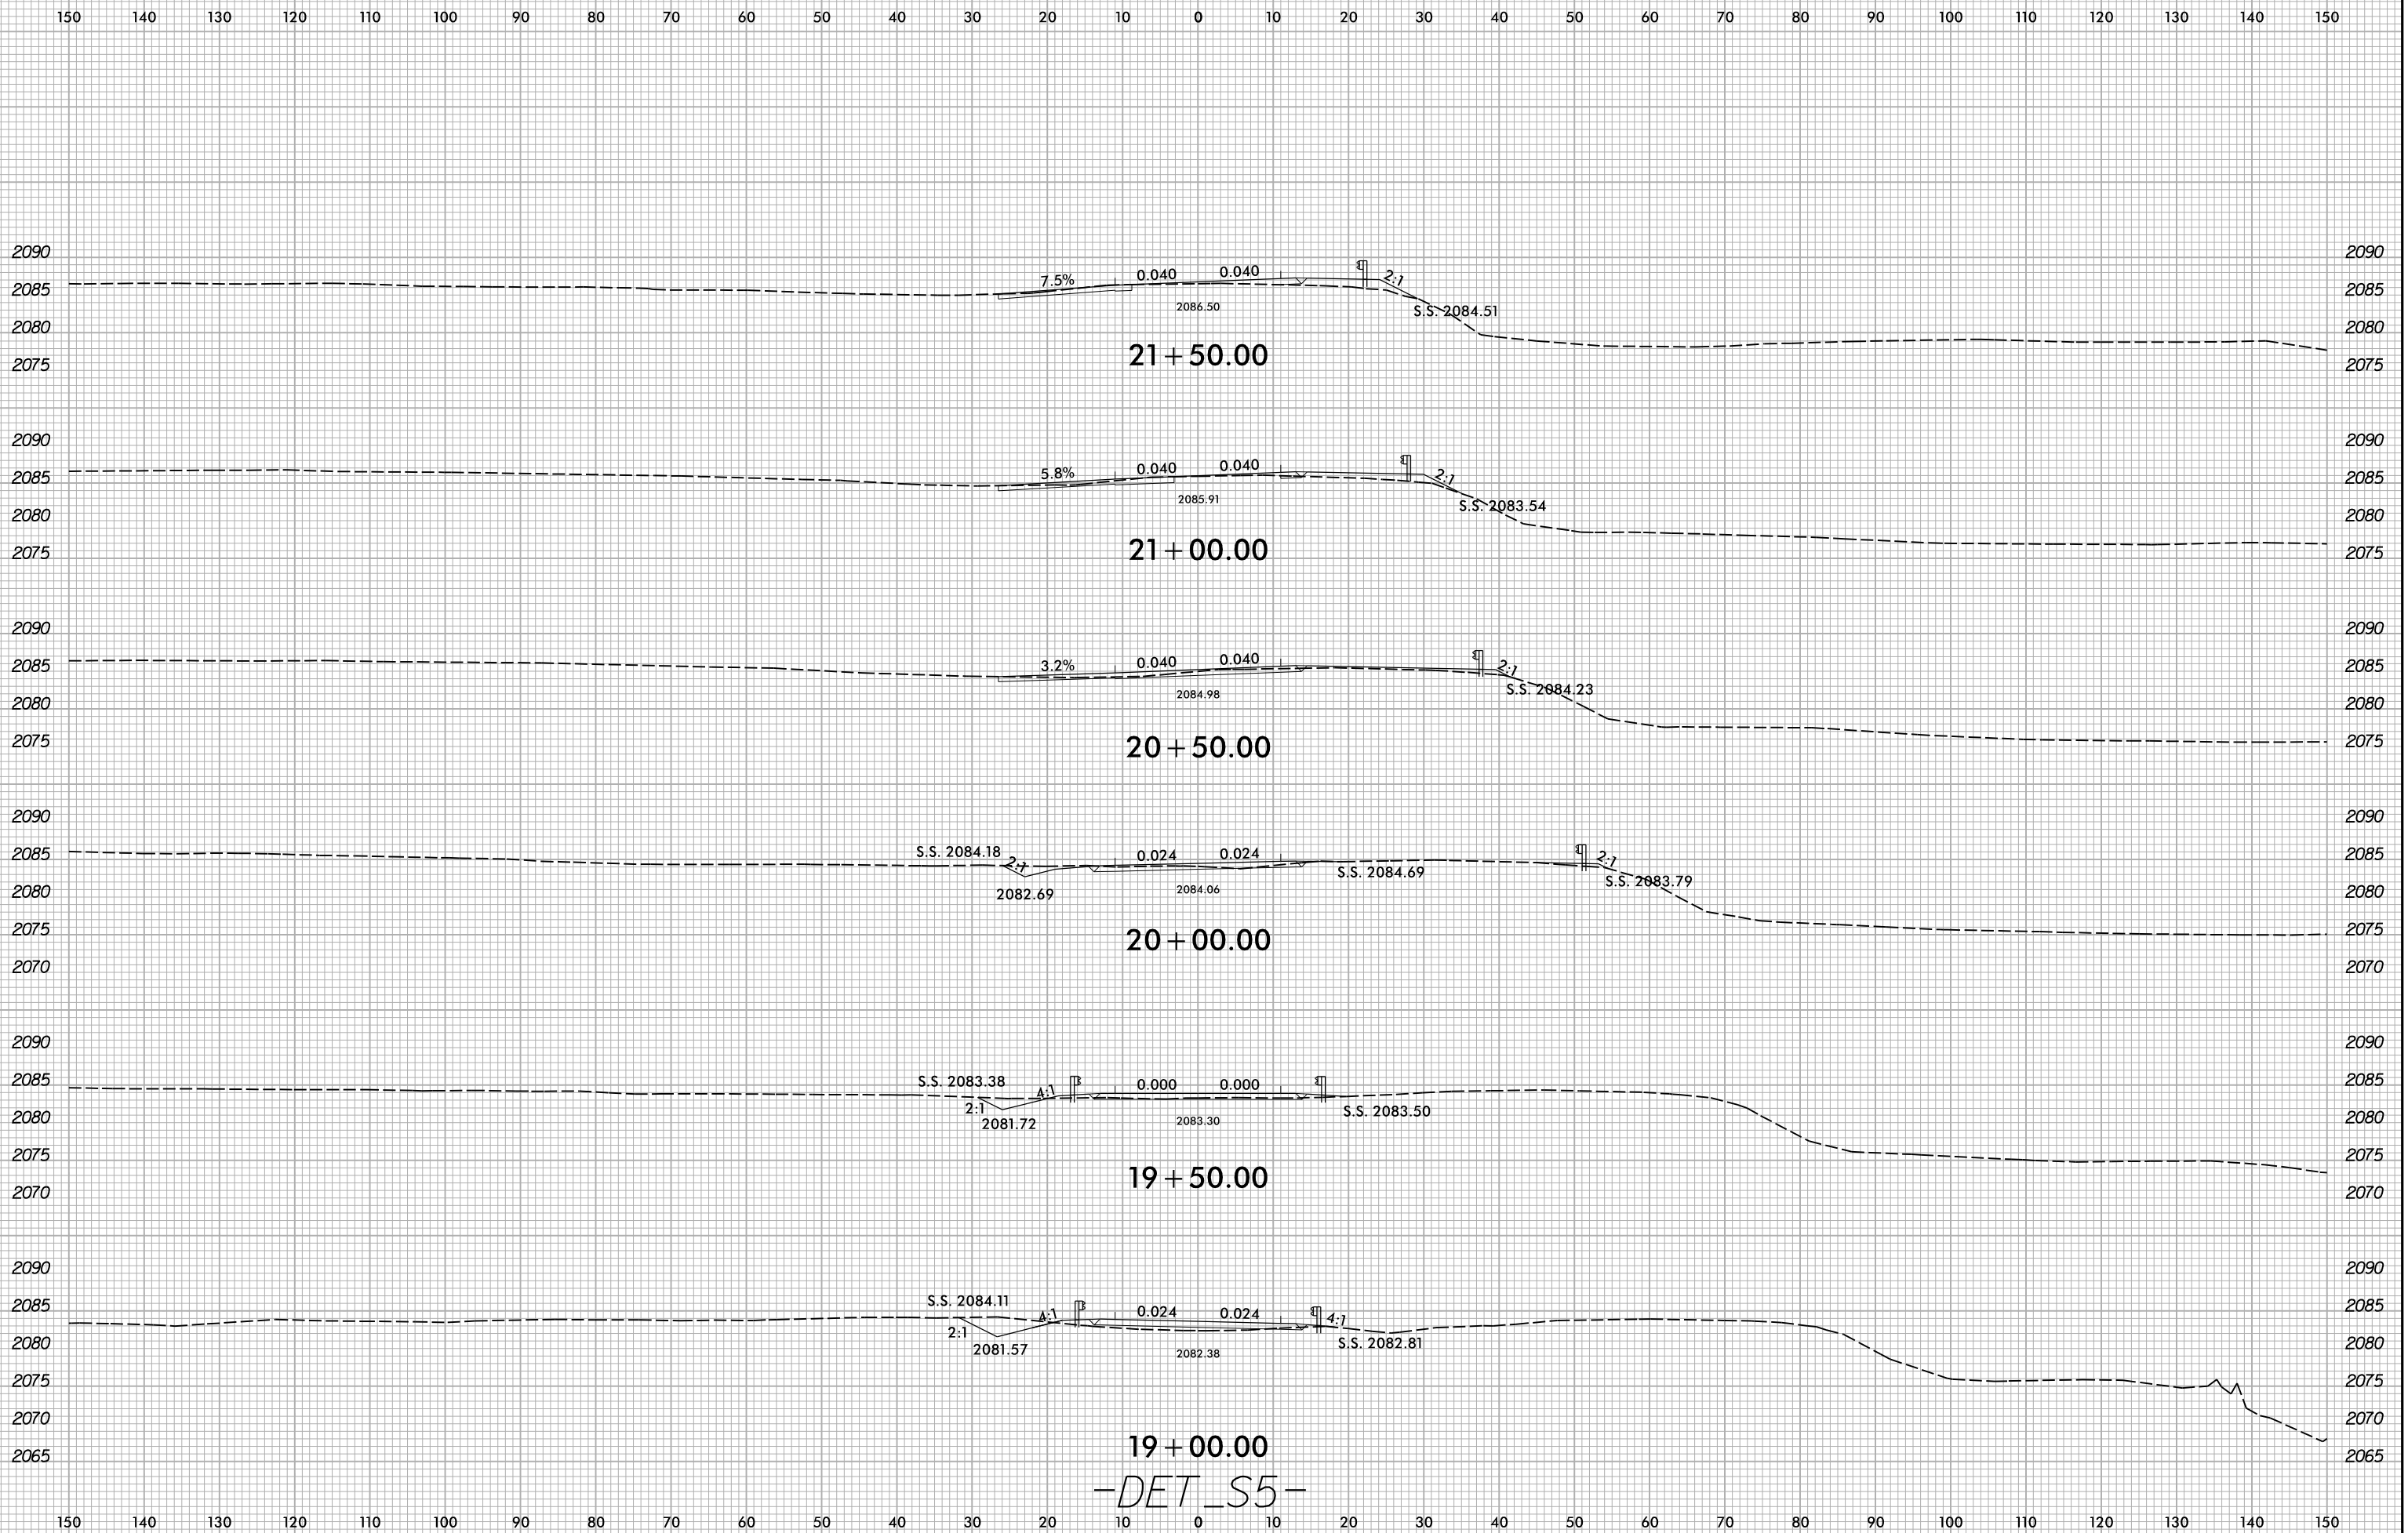

19+00.00  
-DET\_S5-

5/10/2022  
X:\N\0001\A-0009\Roadway\XSC\A-0009CA-A-0009CA\_Rdy...xp\_LDET\_S5.dgn  
User:smelvr